



S.H. N° 575 SEC. B-Pt. MUSKINGUM COUNTY

END AREA		Cu Yds	
CUT	FILL	CUT	FILL

END AREA		Cu Yds	
CUT	FILL	CUT	FILL

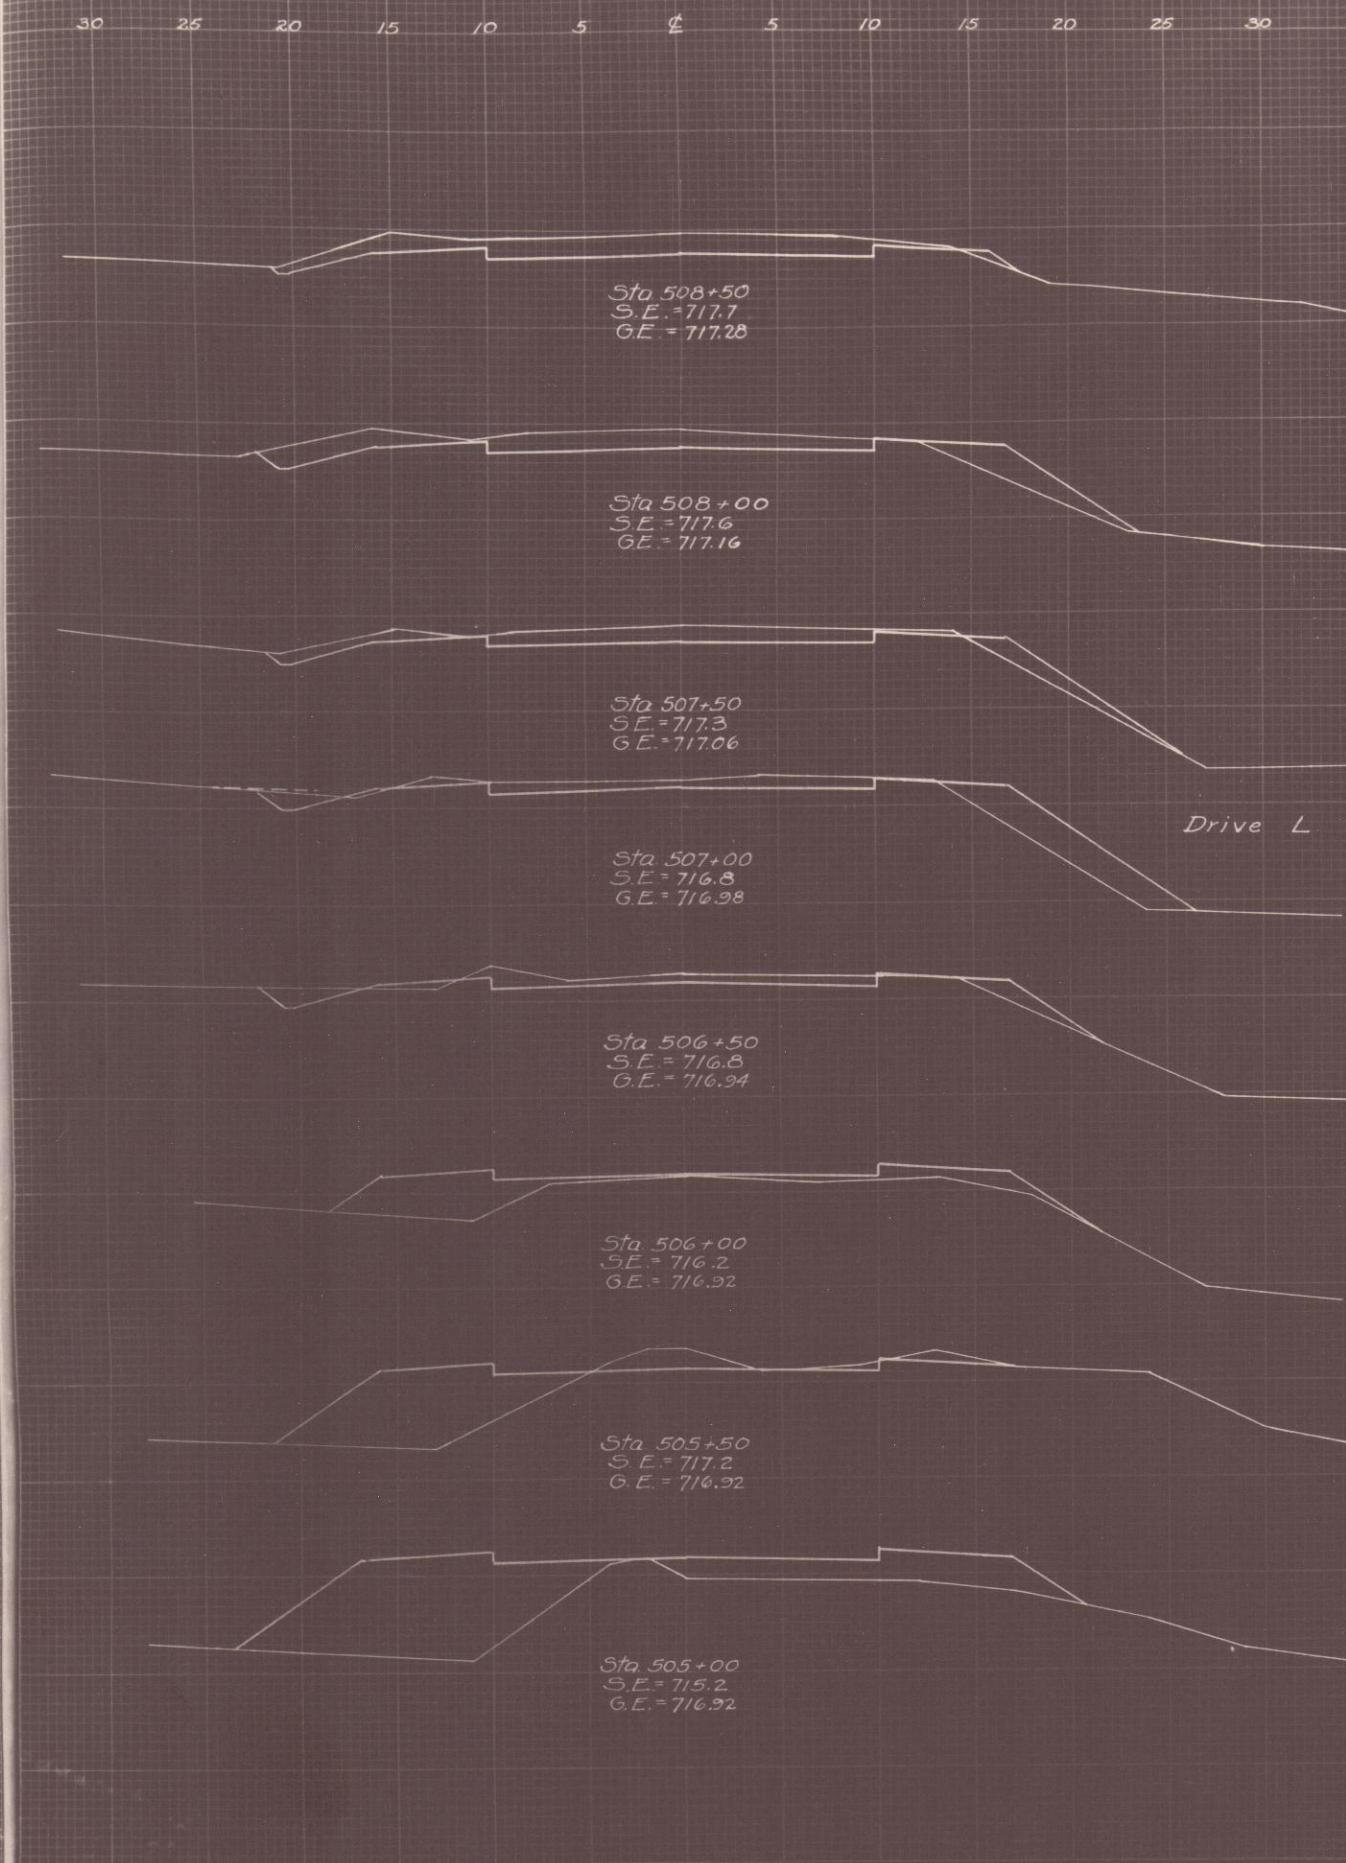

END AREA		Cu Yds	
CUT	FILL	CUT	FILL
32	1		
54	11		
20	11		
45	18		
23	8		
34	31		
14	25	3	
28	29		
16	0		
15	33		
0	30		
9	26		
10	41		
9	127		
0	96		
0	134		

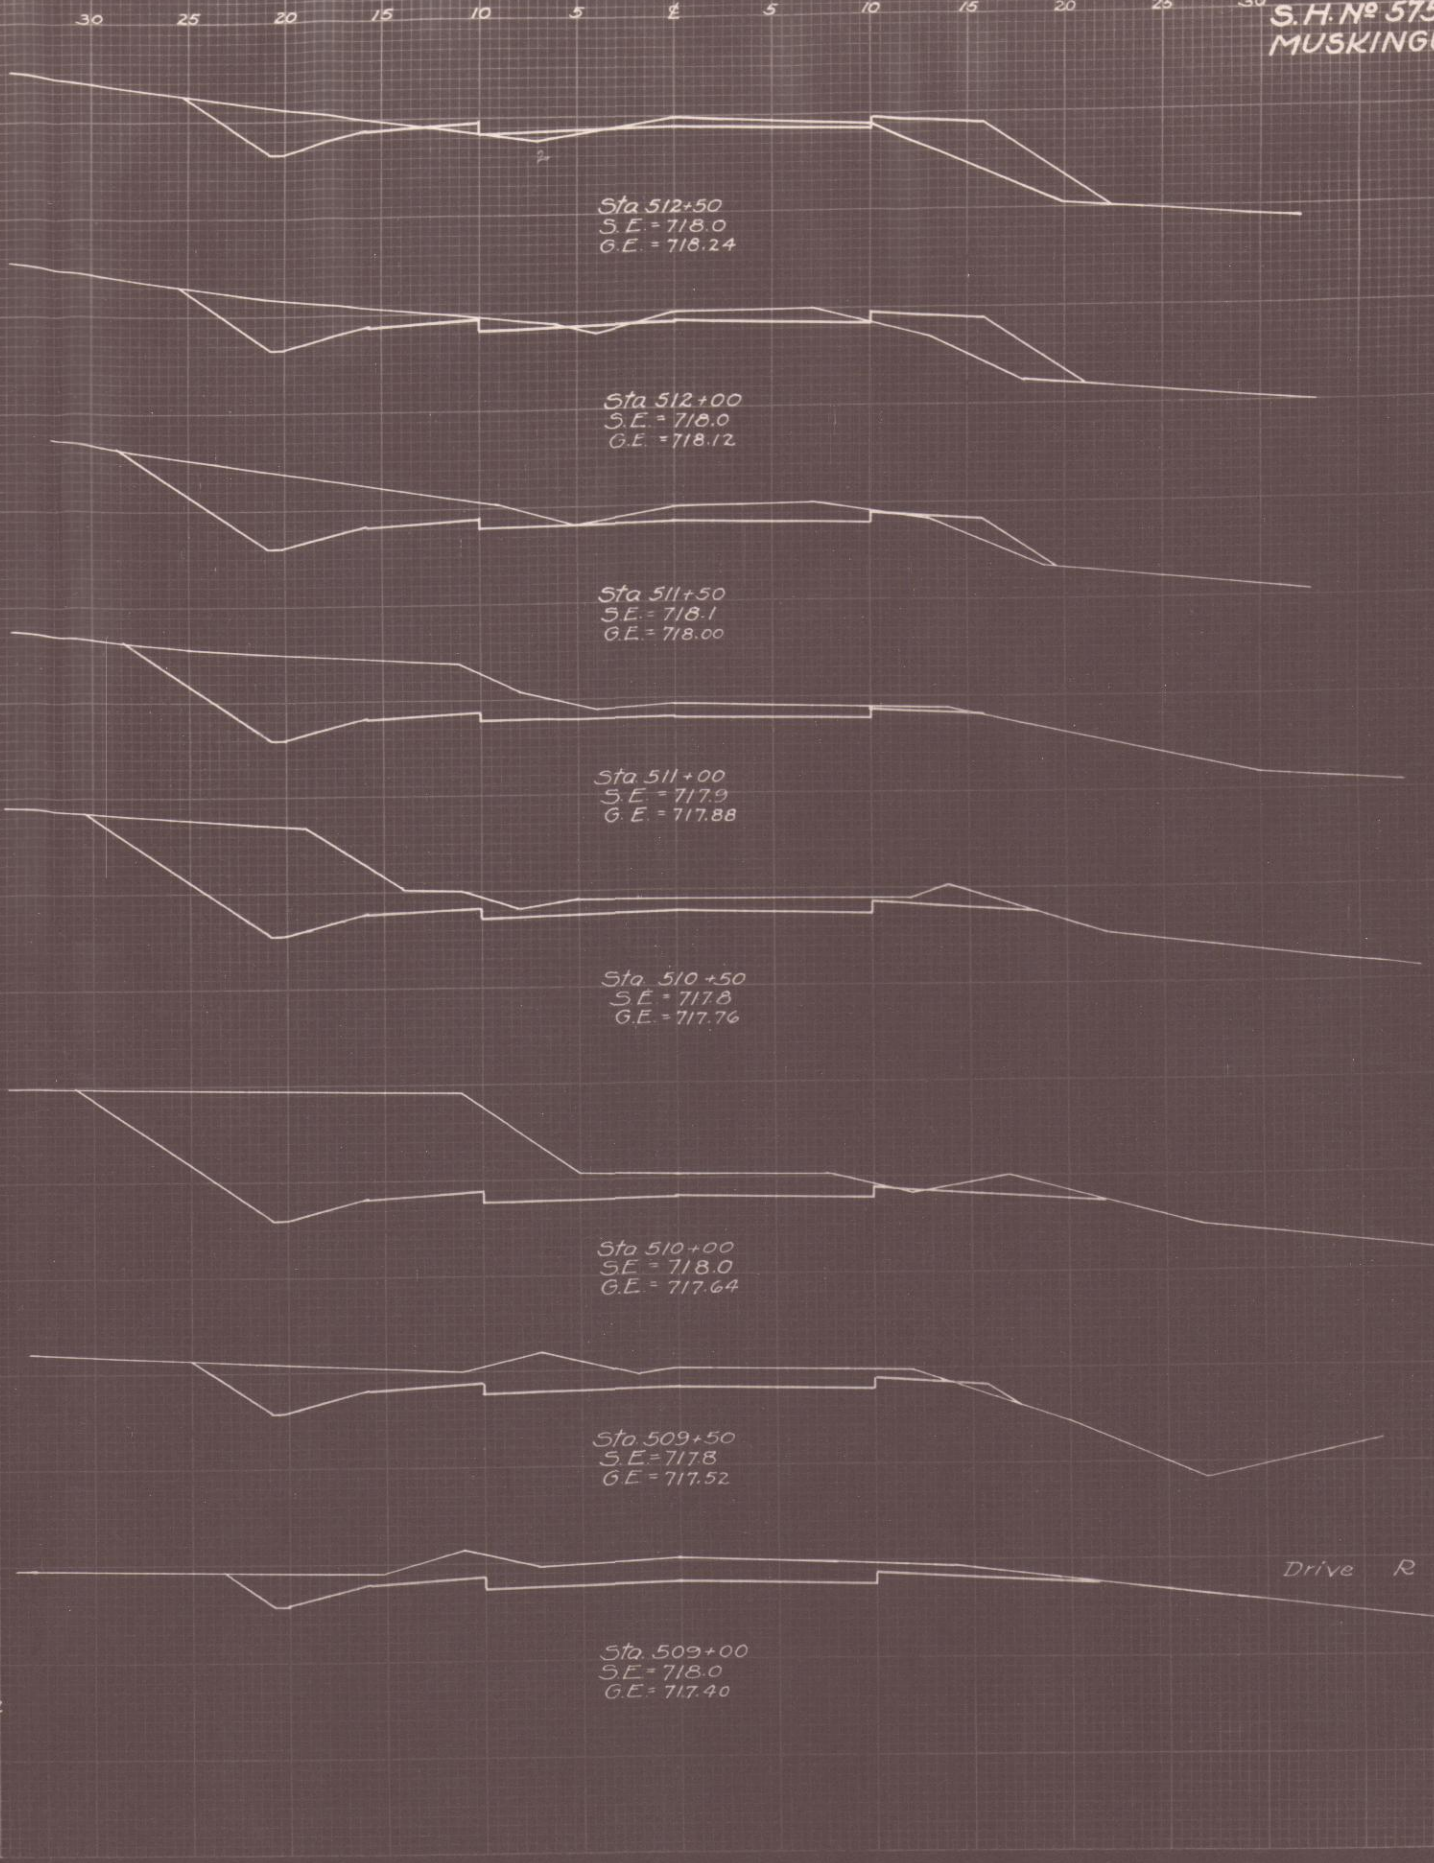

END AREA		Cu Yds	
CUT	FILL	CUT	FILL
19	20		
44	34		
28	17		
70	21		
54	0		
115	0		
70	1		
140	1		
81	0		
109	1		
104	1		
108	2		
47	1		
83	1		
43	0		
69	1		