


End Area Cu. Yds.  
Cut/Fill Cut/Fill

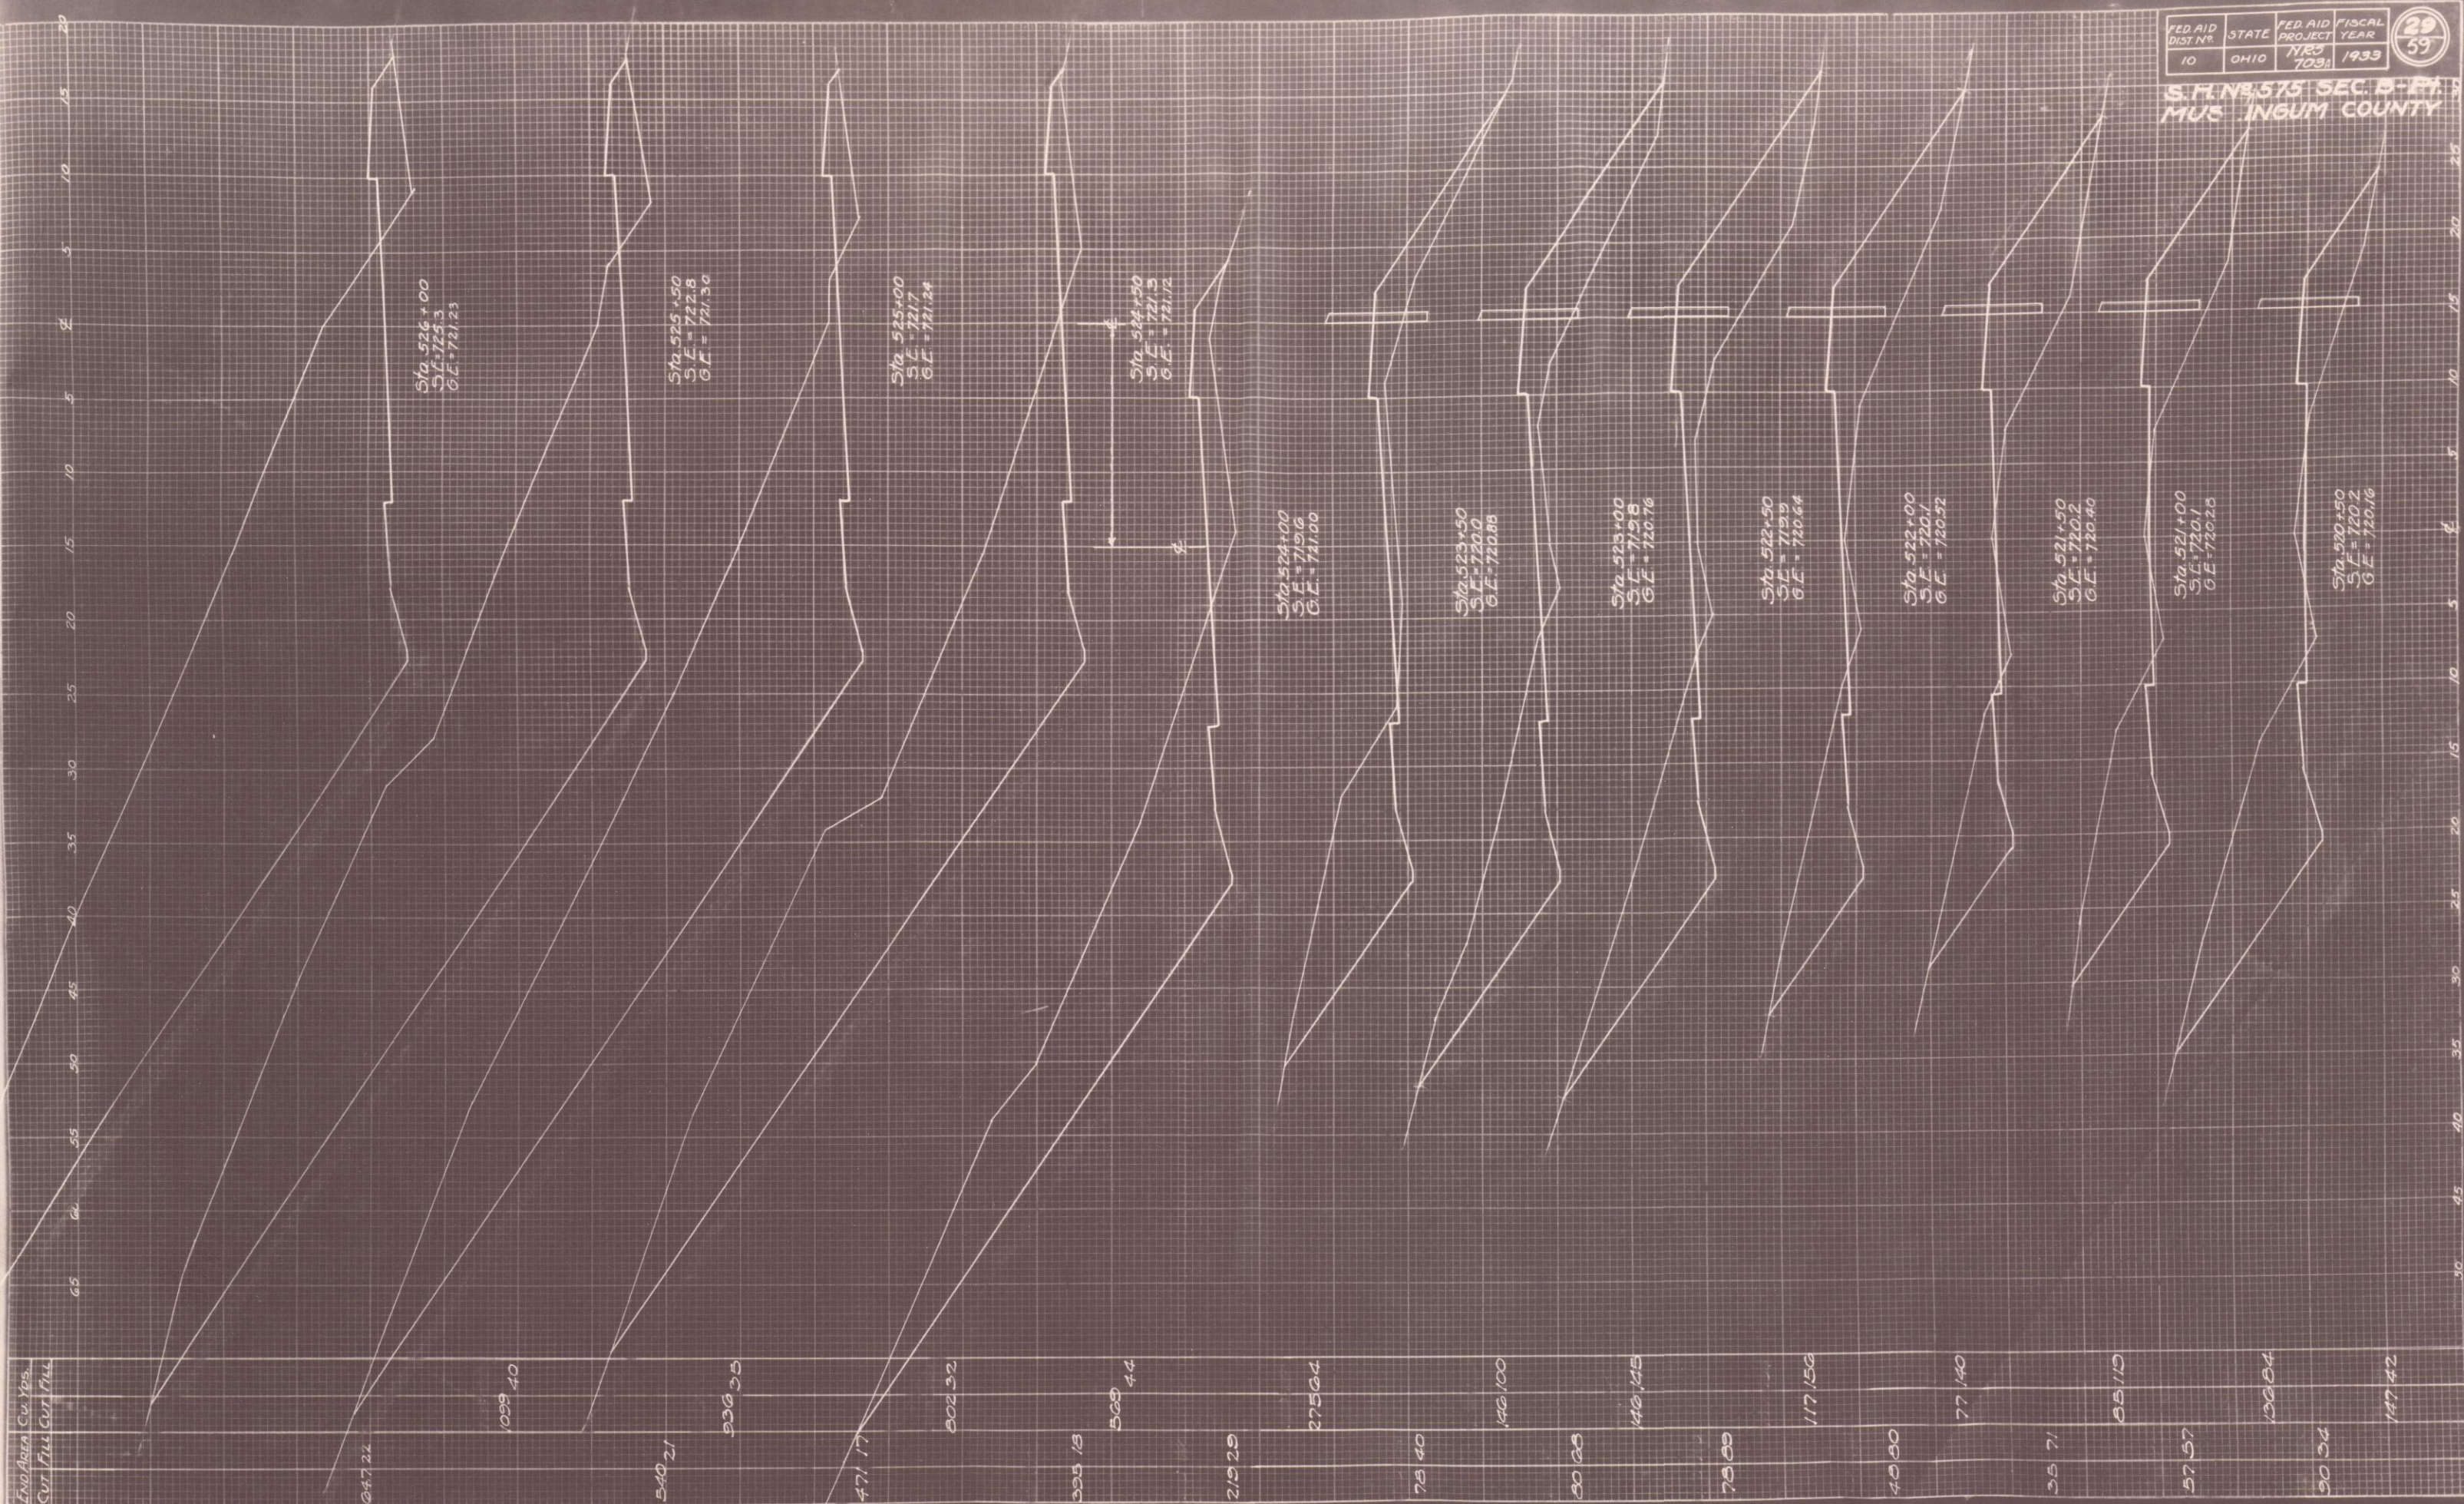

| FED. AID DIST. NO. | STATE | FED. AID PROJECT NO. | FISCAL YEAR |
|--------------------|-------|----------------------|-------------|
| 10                 | OHIO  | NR 703               | 1933        |

S. R. 575 SEC. 8 - PT. 5  
MUS. INDIAN COUNTY

29  
59

Sta. 520+50 ~ 526+00