


FINAL SURVEY NOTE BOOK NO. C-37	SURVEYED	DATE
	PLOTTED	BY
	REVIEWED	
	AREAS CHECKED	


ORIGINAL SURVEY NOTE BOOK NO. C-37	SURVEYED	DATE
	PLOTTED	BY
	REVIEWED	
	AREAS CHECKED	

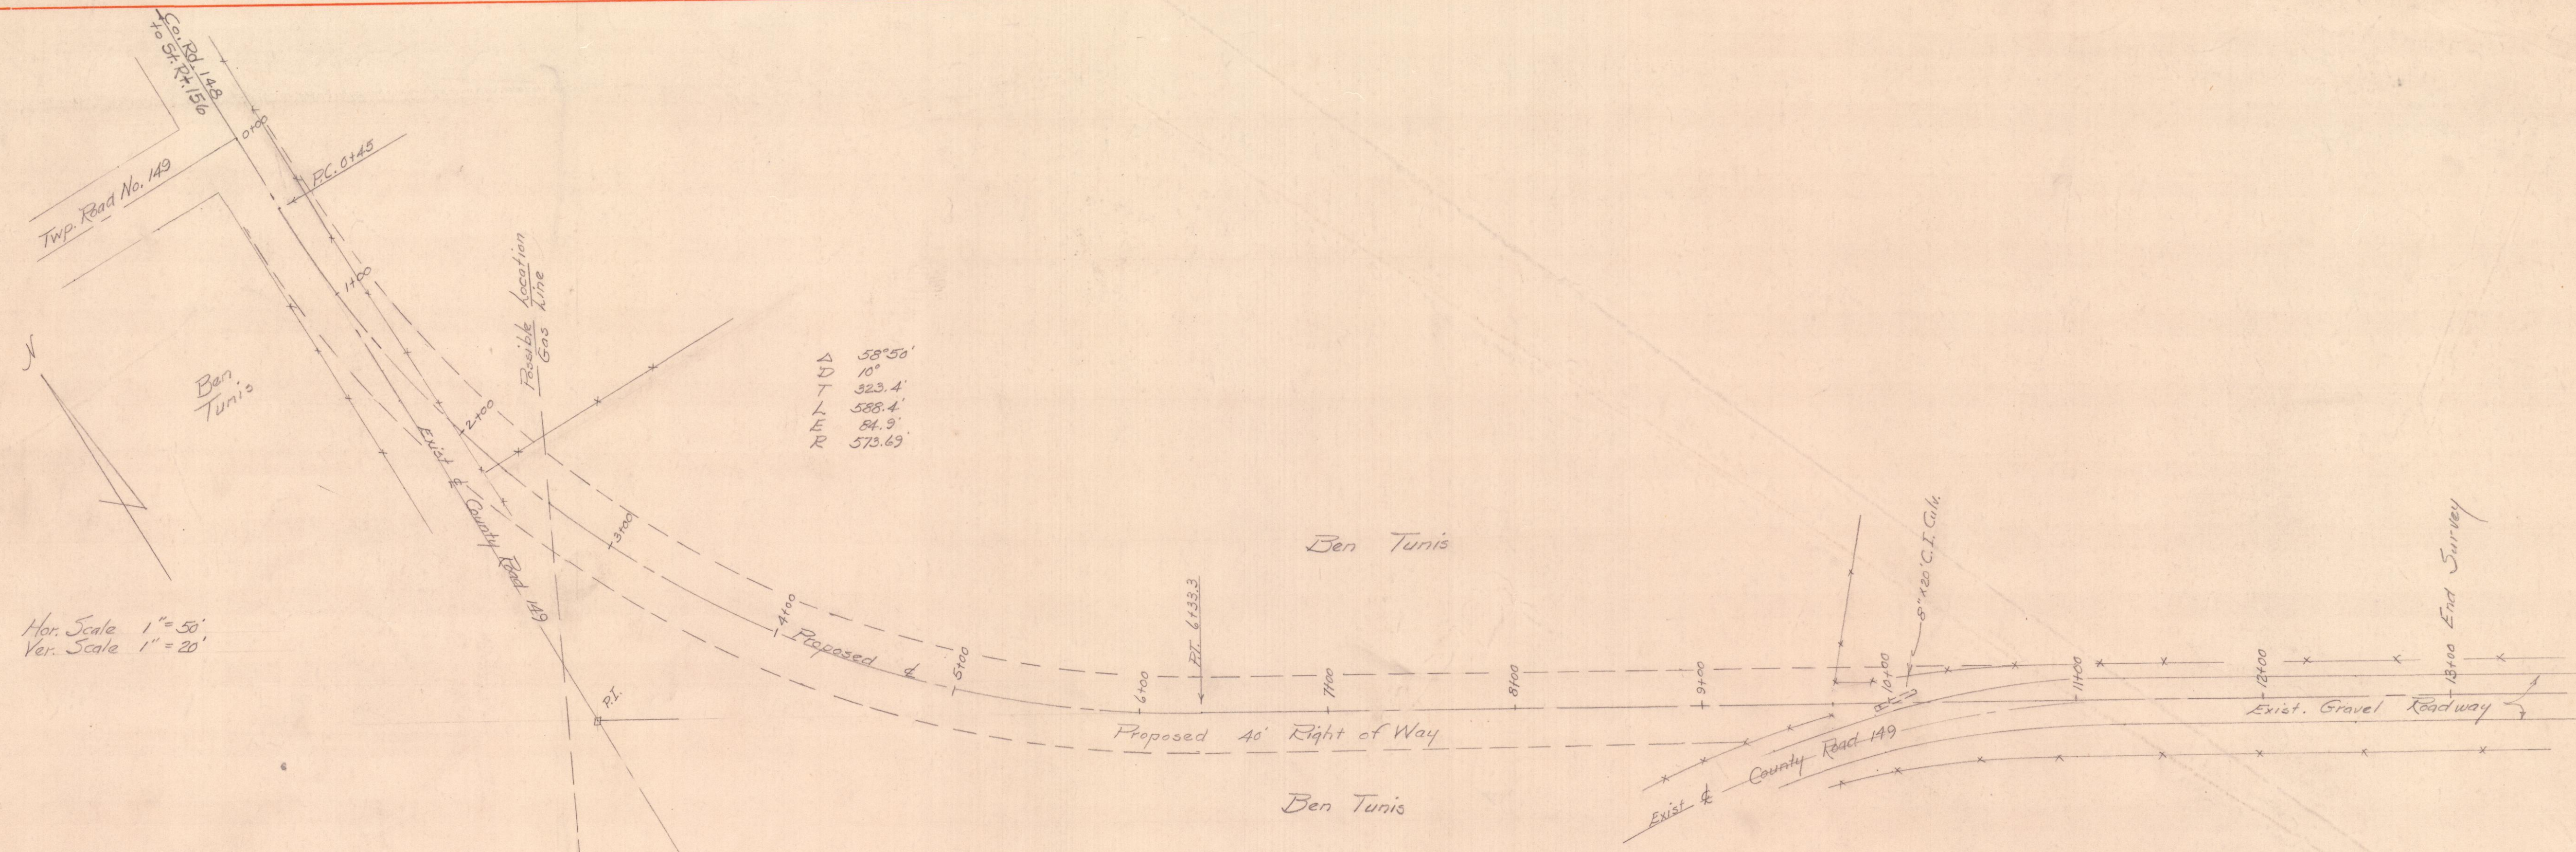

Δ 58°58'
 $\angle$ 10°
 T 323.4'
 L 588.4'
 E 84.9'
 R 573.69'

Hor. Scale 1" = 50'
 Ver. Scale 1" = 20'

Bench Mark -
 Spike in 48" Oak 60'
 to right Sta. 8+70
 Assumed Elev. 174.81

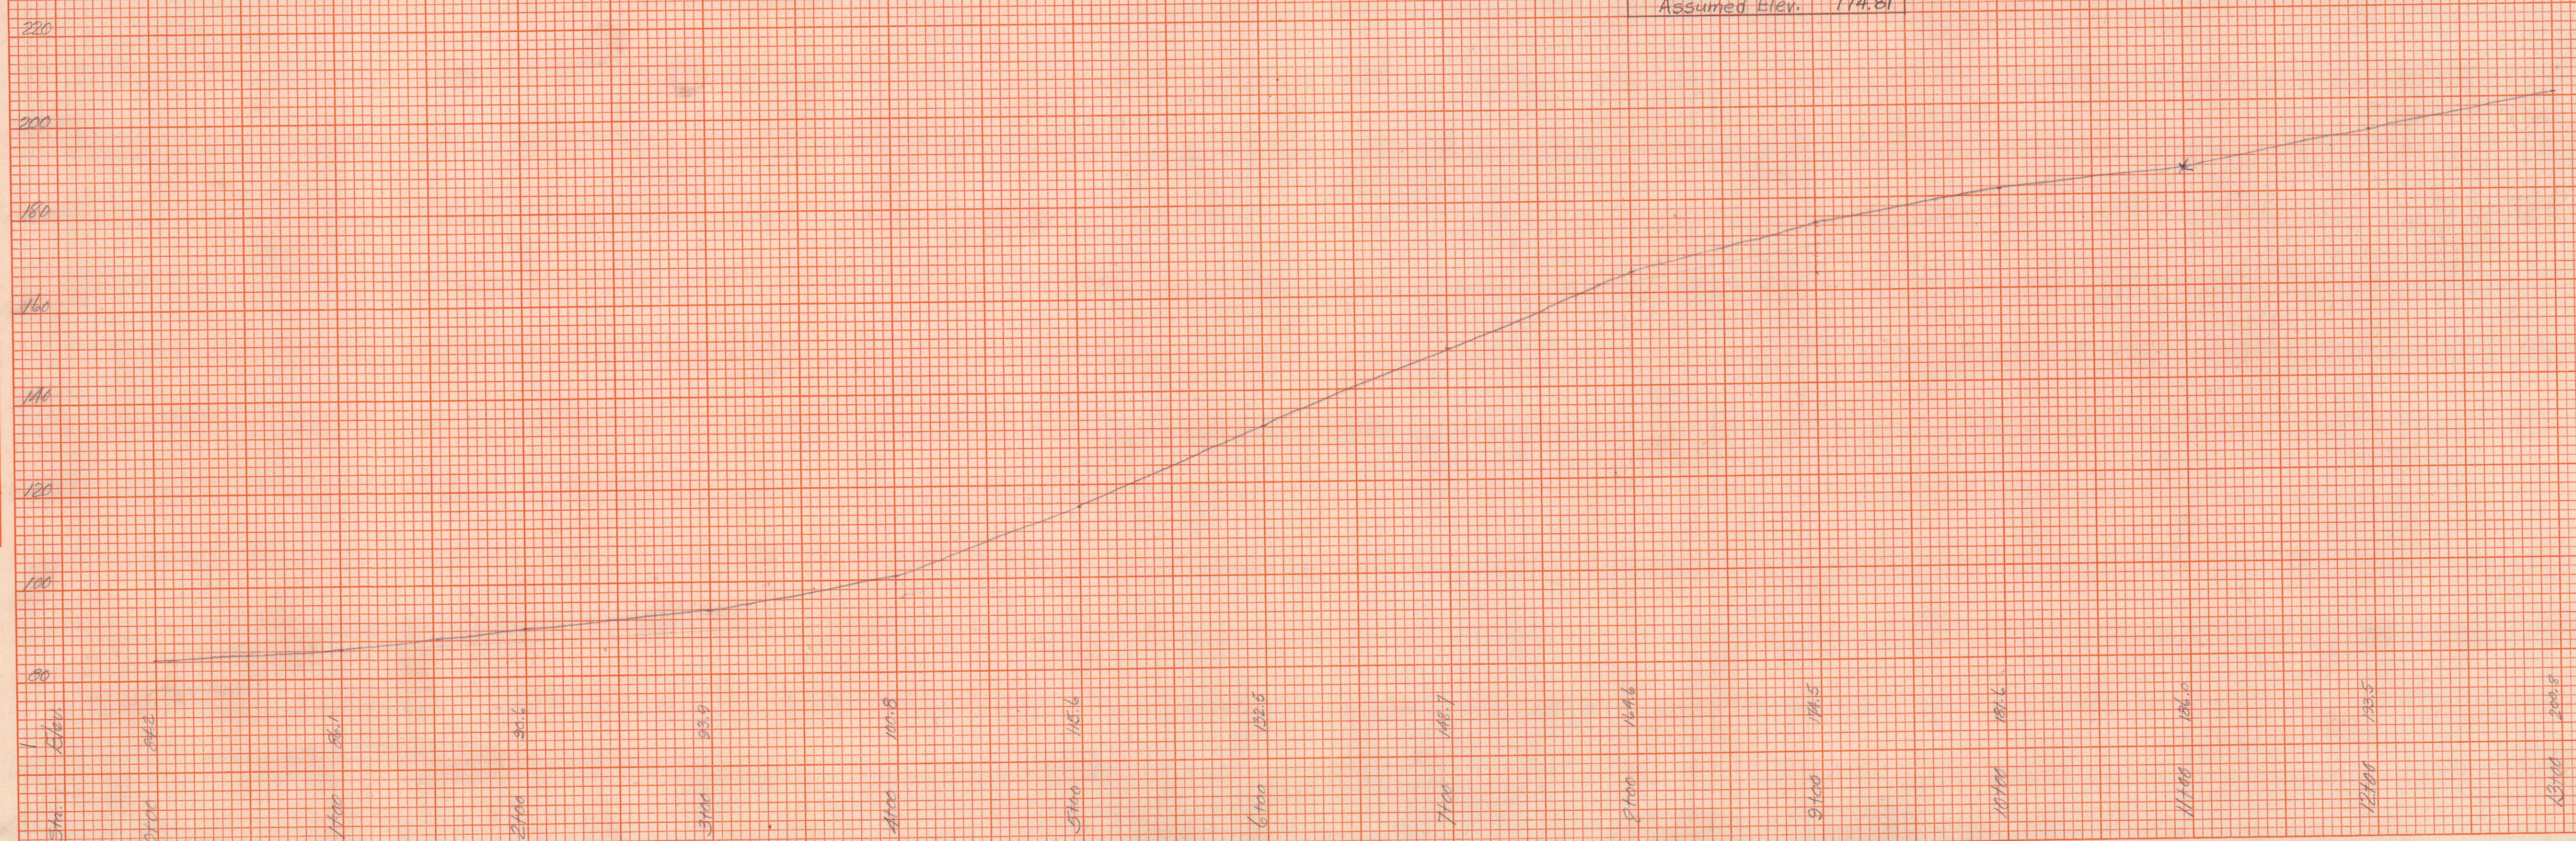

Plan & Profile
 Proposed Relocation
 Muskingum County Road #149
 Through
 Lands of Ben Tunis
 Lots 13 & 22 of
 City Lot 3, Twp. 2 N., R. 8
 Muskingum Township
 Muskingum County, Ohio
 Registered Surveyor #3858
 Oct 29 1957
 Robert B. Finnick