



| FINAL SURVEY | SURVEYED      | BY | DATE |
|--------------|---------------|----|------|
| NOTE BOOK    | PLOTTED       |    |      |
|              | TEMPLATE      |    |      |
|              | AREAS         |    |      |
|              | AREAS CHECKED |    |      |

| ORIGINAL SURVEY | SURVEYED      | BY | DATE |
|-----------------|---------------|----|------|
| NOTE BOOK       | PLOTTED       |    |      |
|                 | TEMPLATE      |    |      |
|                 | AREAS         |    |      |
|                 | AREAS CHECKED |    |      |

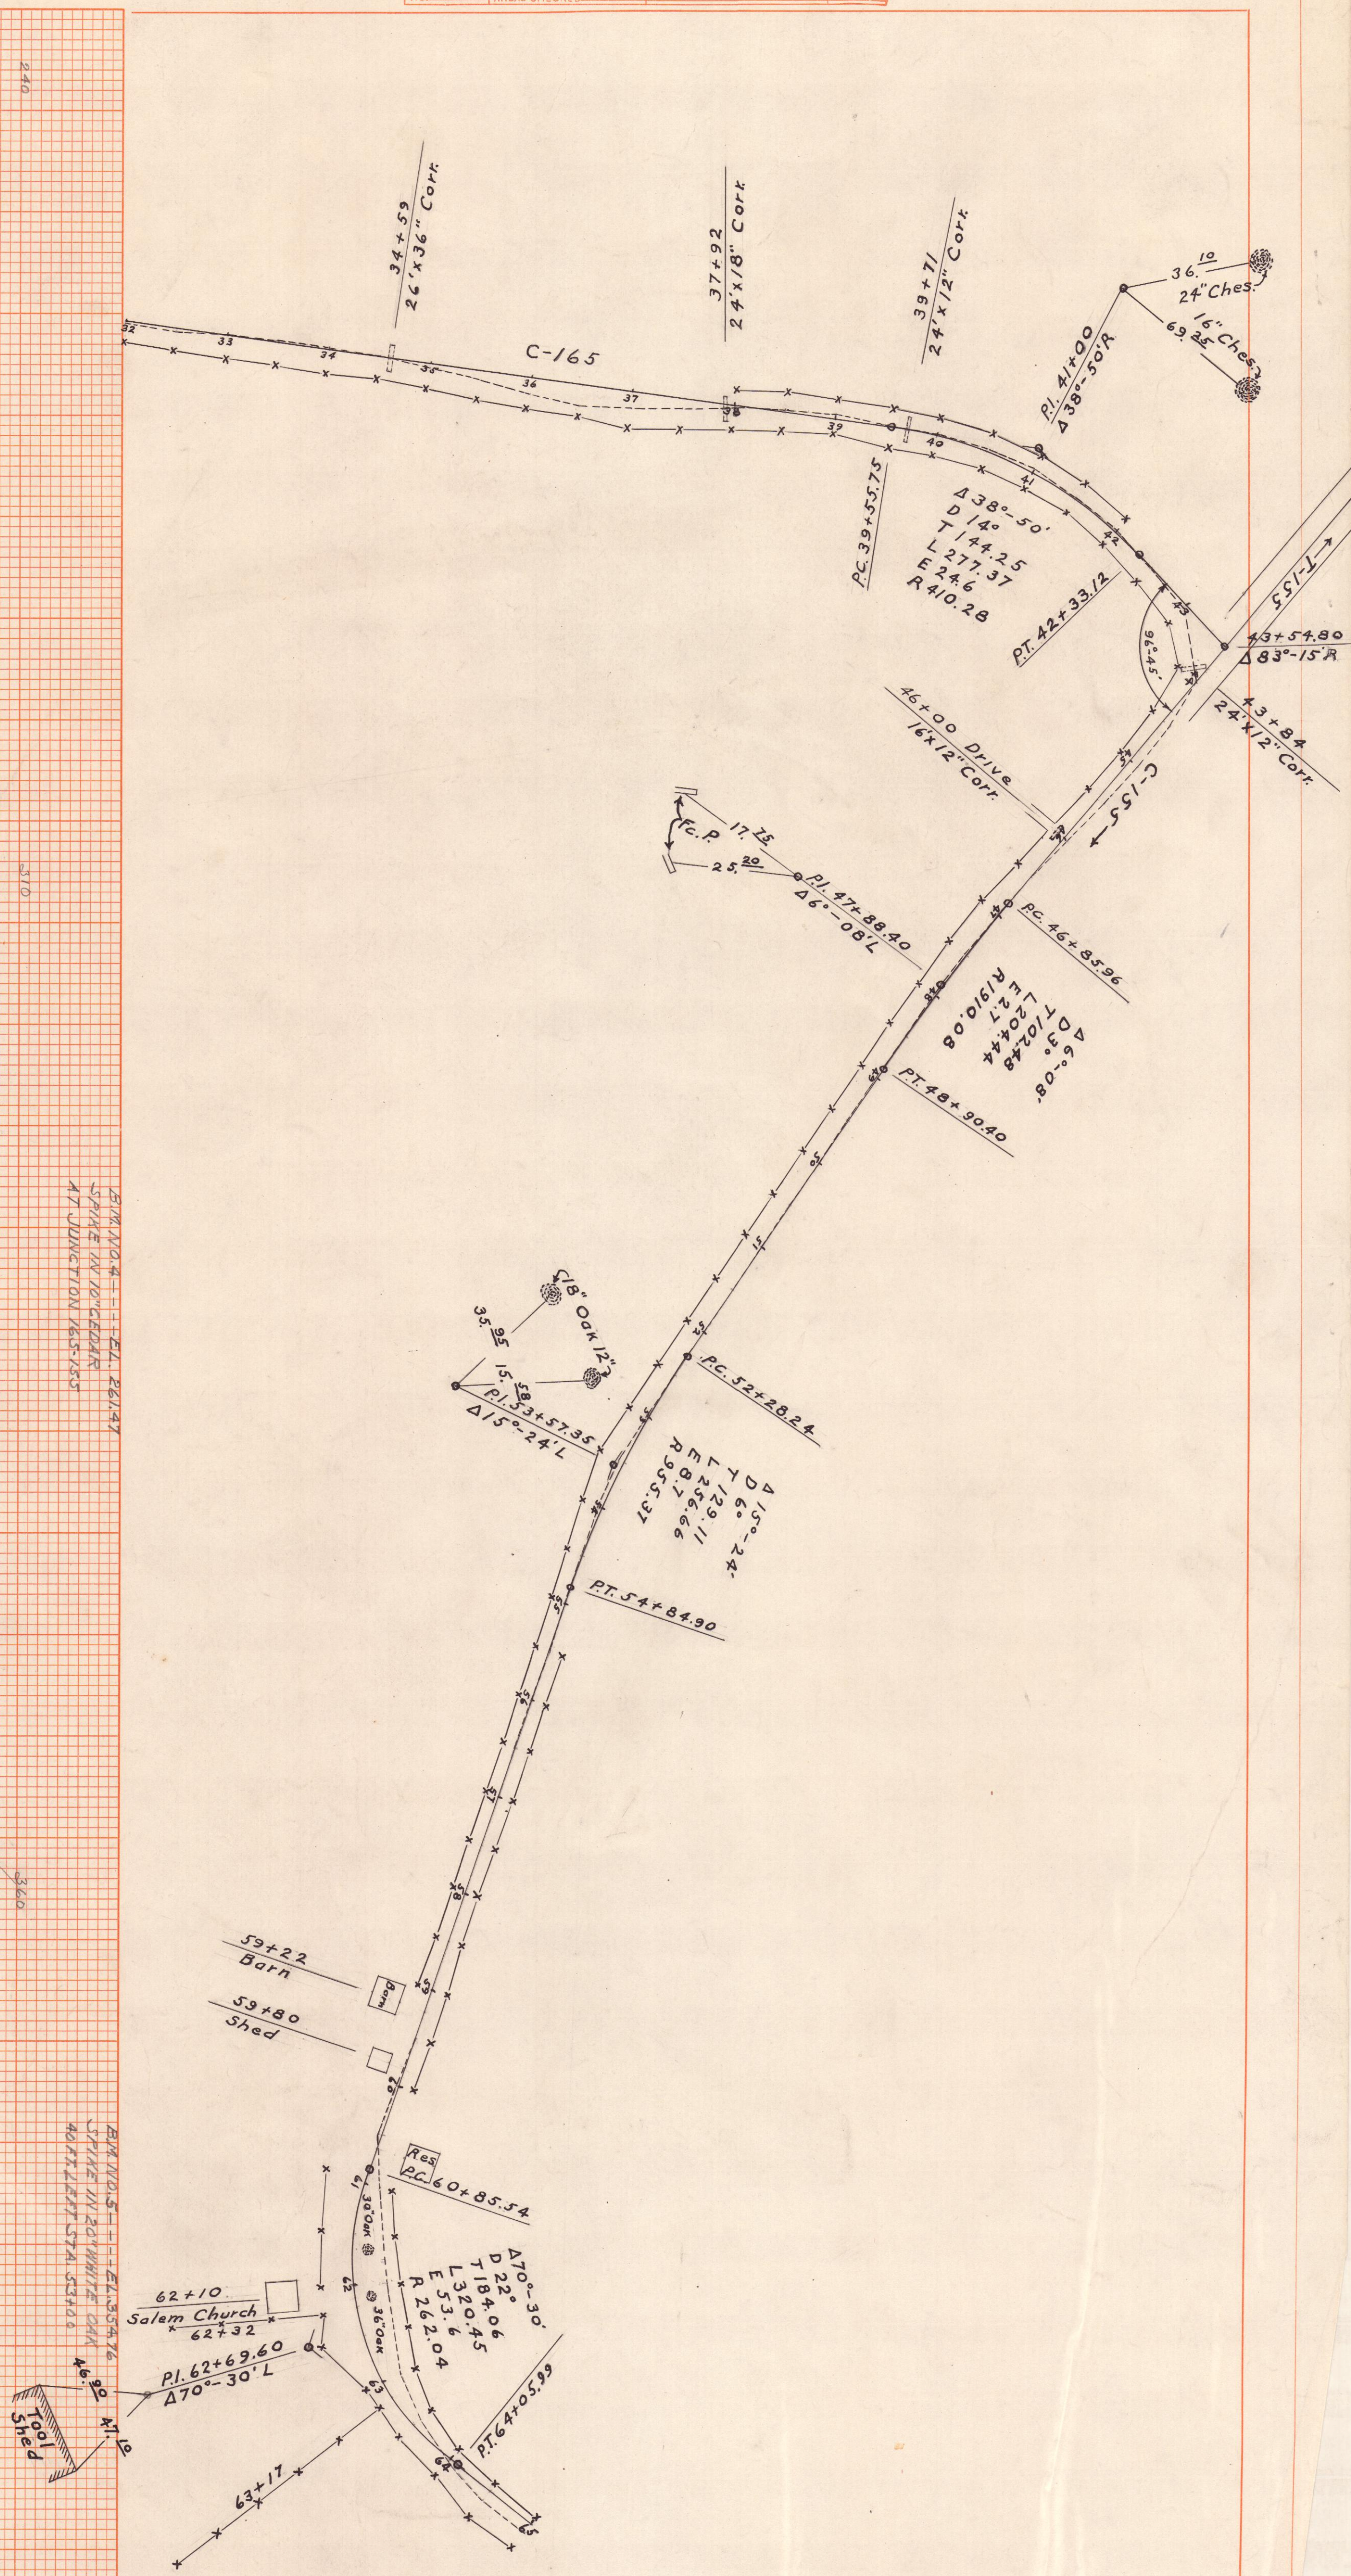

SECTION 4 - 41.261.47  
SPINE IN WOODS  
AT JUNCTION 165.153

SECTION 5 - 41.354.16  
SPINE IN WHITE OAK  
407.1117 STA. 531.0

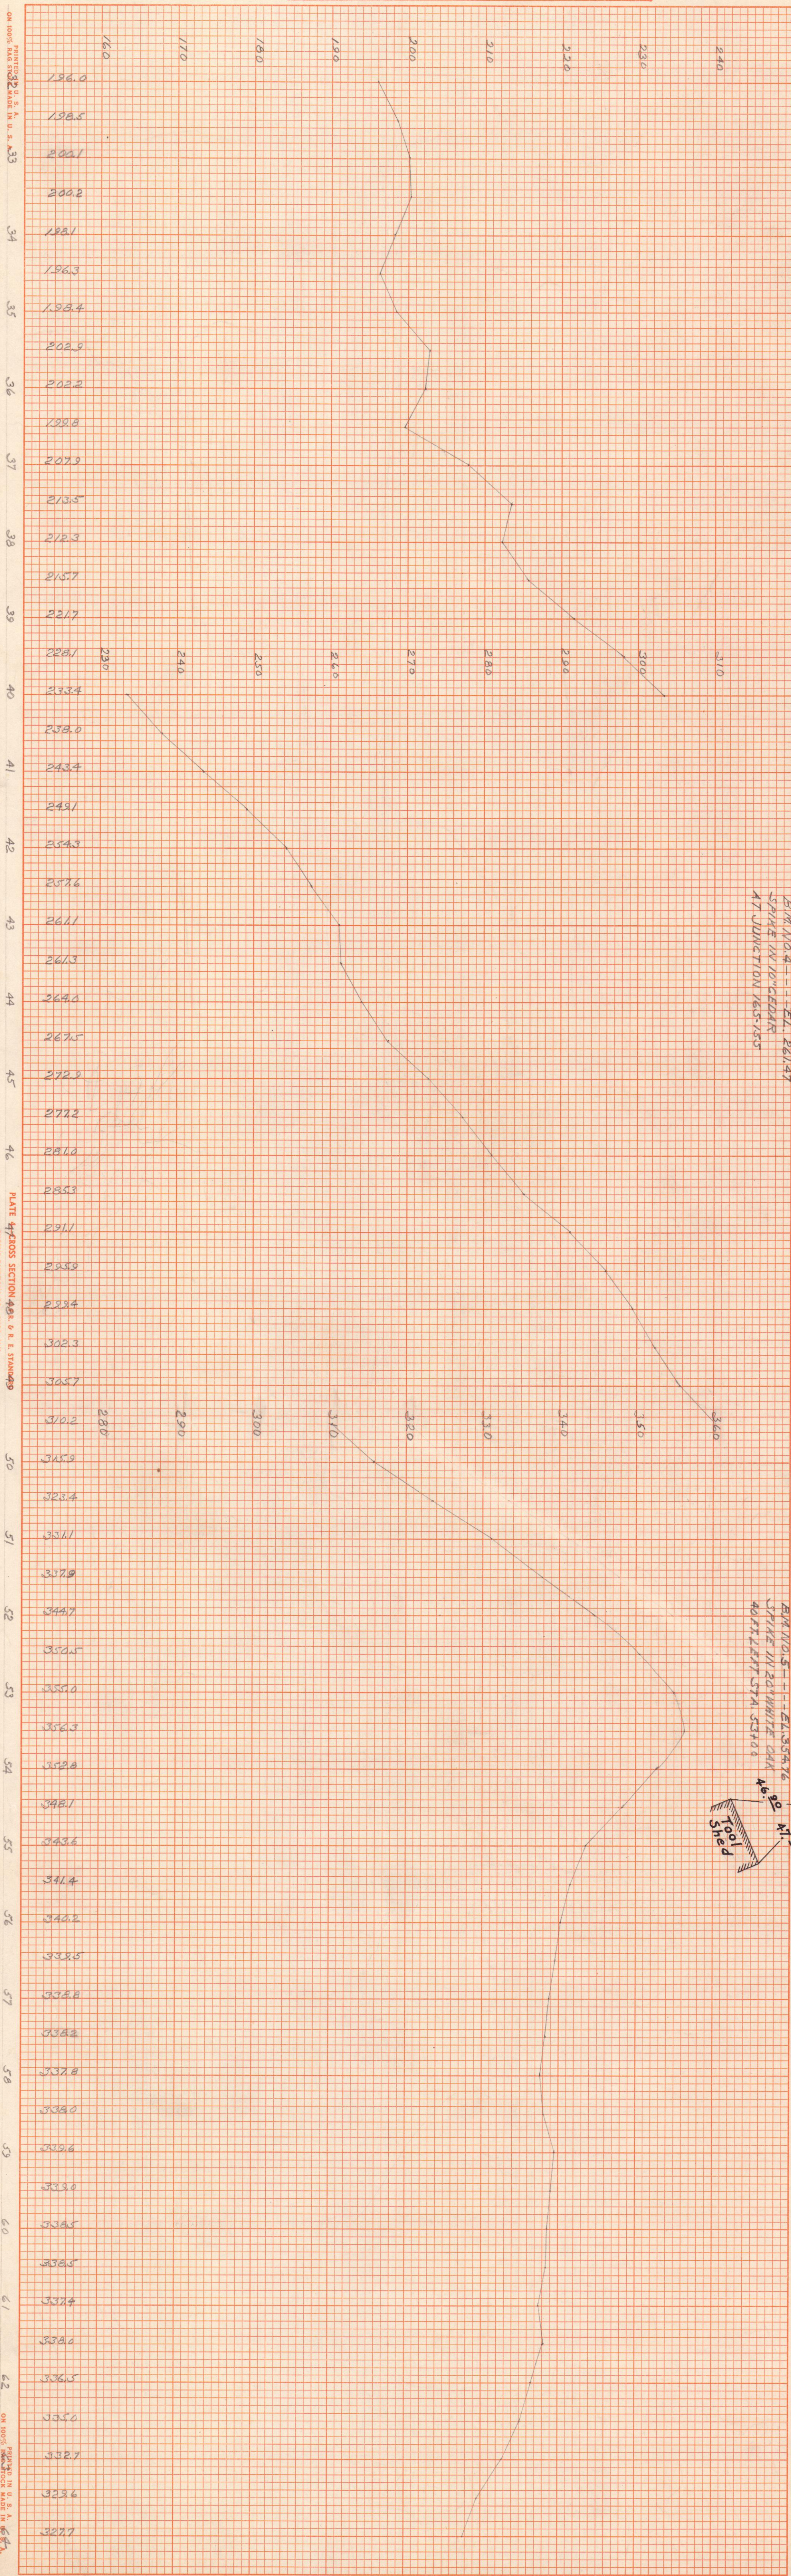

ON 100' RDS. NO. 155 & 165  
MADISON TWP.  
PLATE 44 CROSS SECTION 440.0 & 4.5 STATION 49  
BROWN BROTHERS CO., OHIO, N.Y.