


MUSKINGUM COUNTY
ENGINEERING DEPT.
CO. RDS. NO. 155 & 165
MADISON TWP.

FINAL	DATE
SURVEY	BY
NOTE BOOK	
NO.	

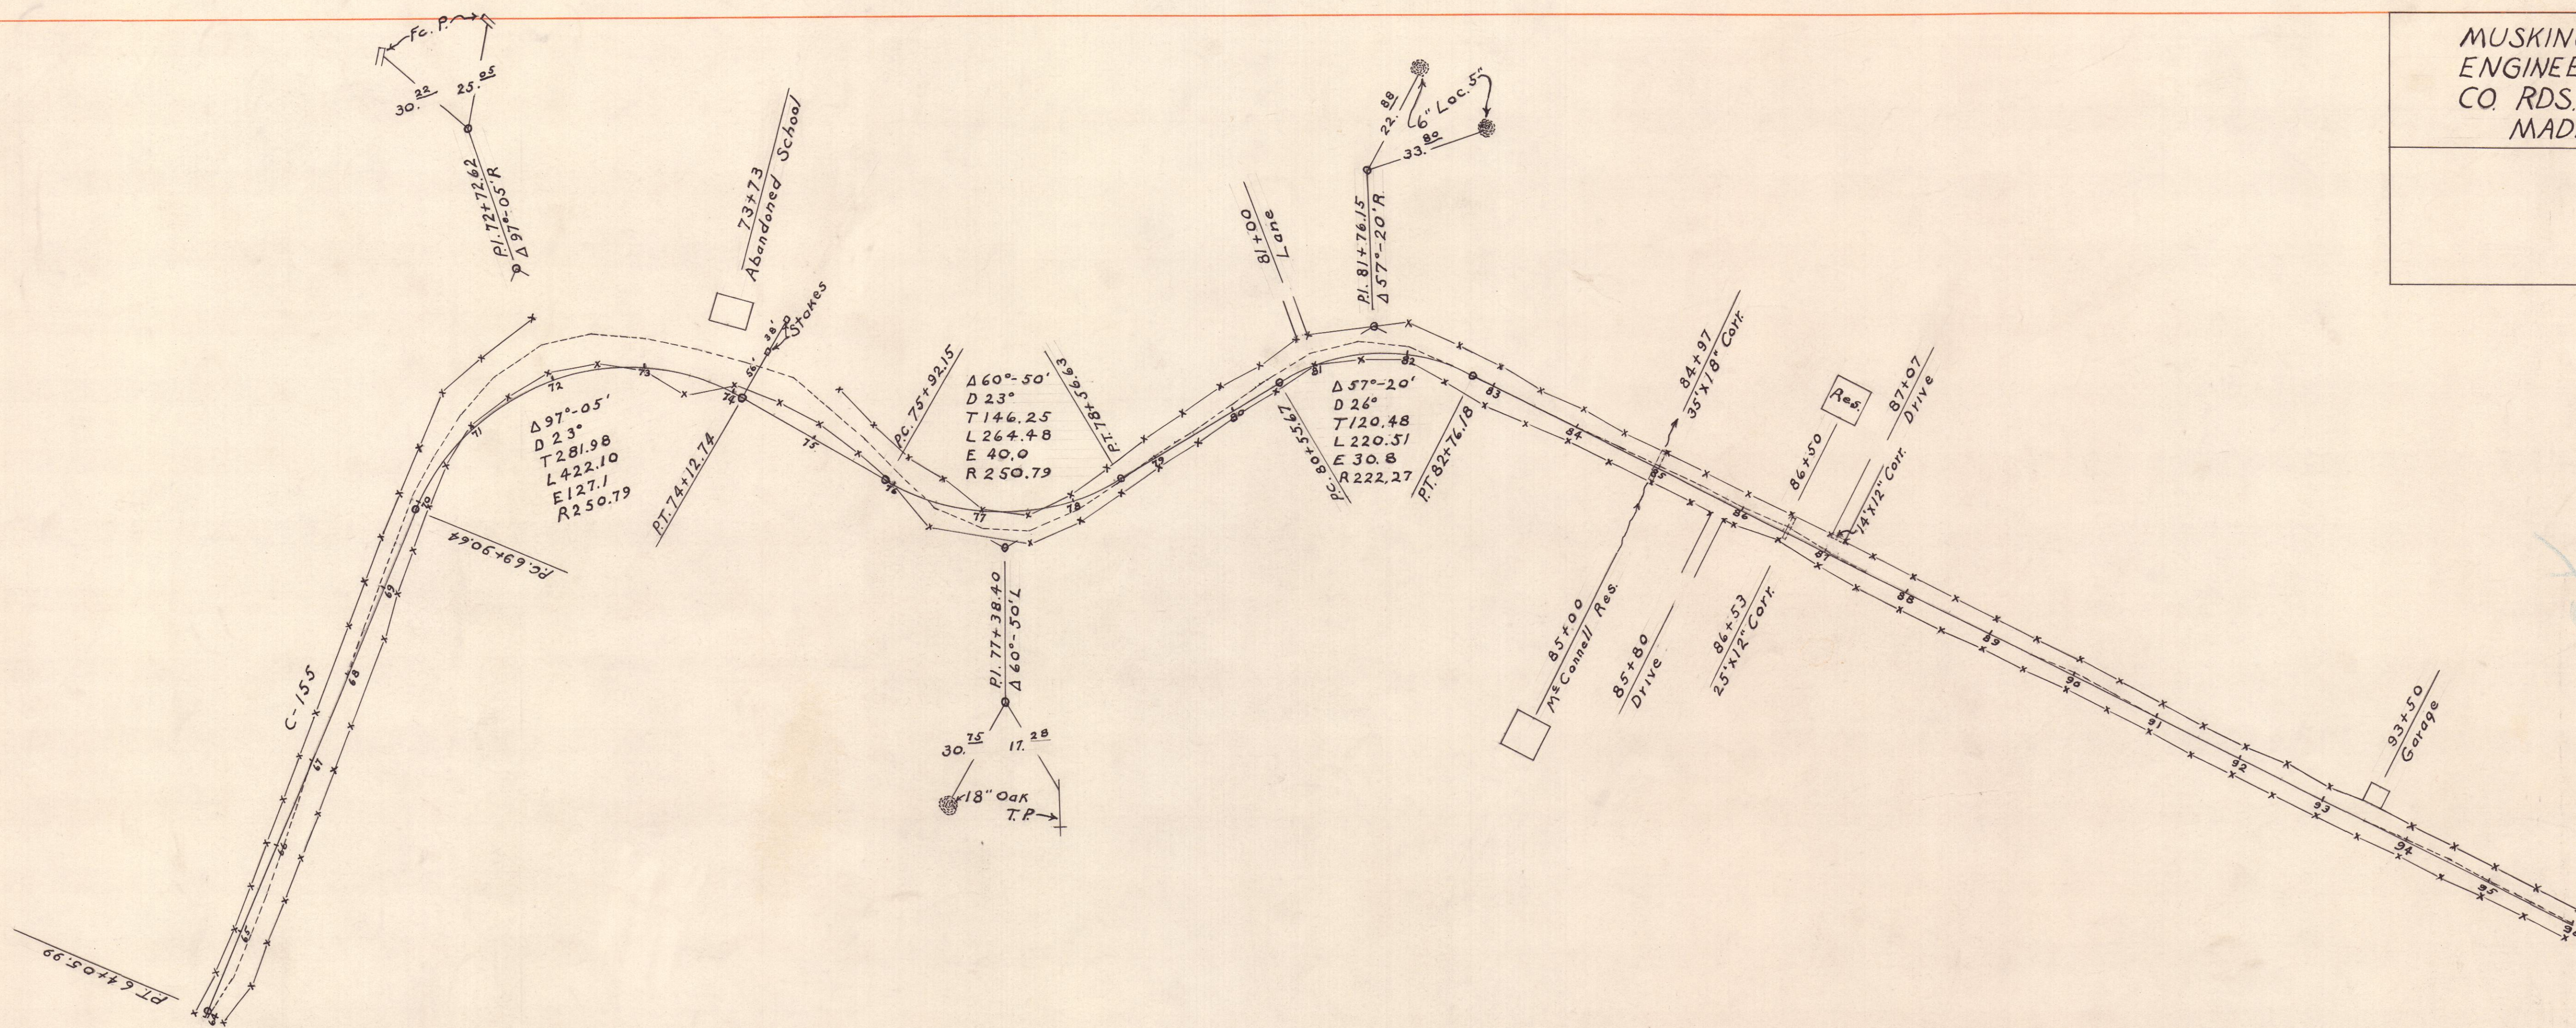

ORIGINAL	DATE
SURVEY	BY
NOTE BOOK	
NO.	

