



Wm Denison et ux.

Wm Denison et ux.

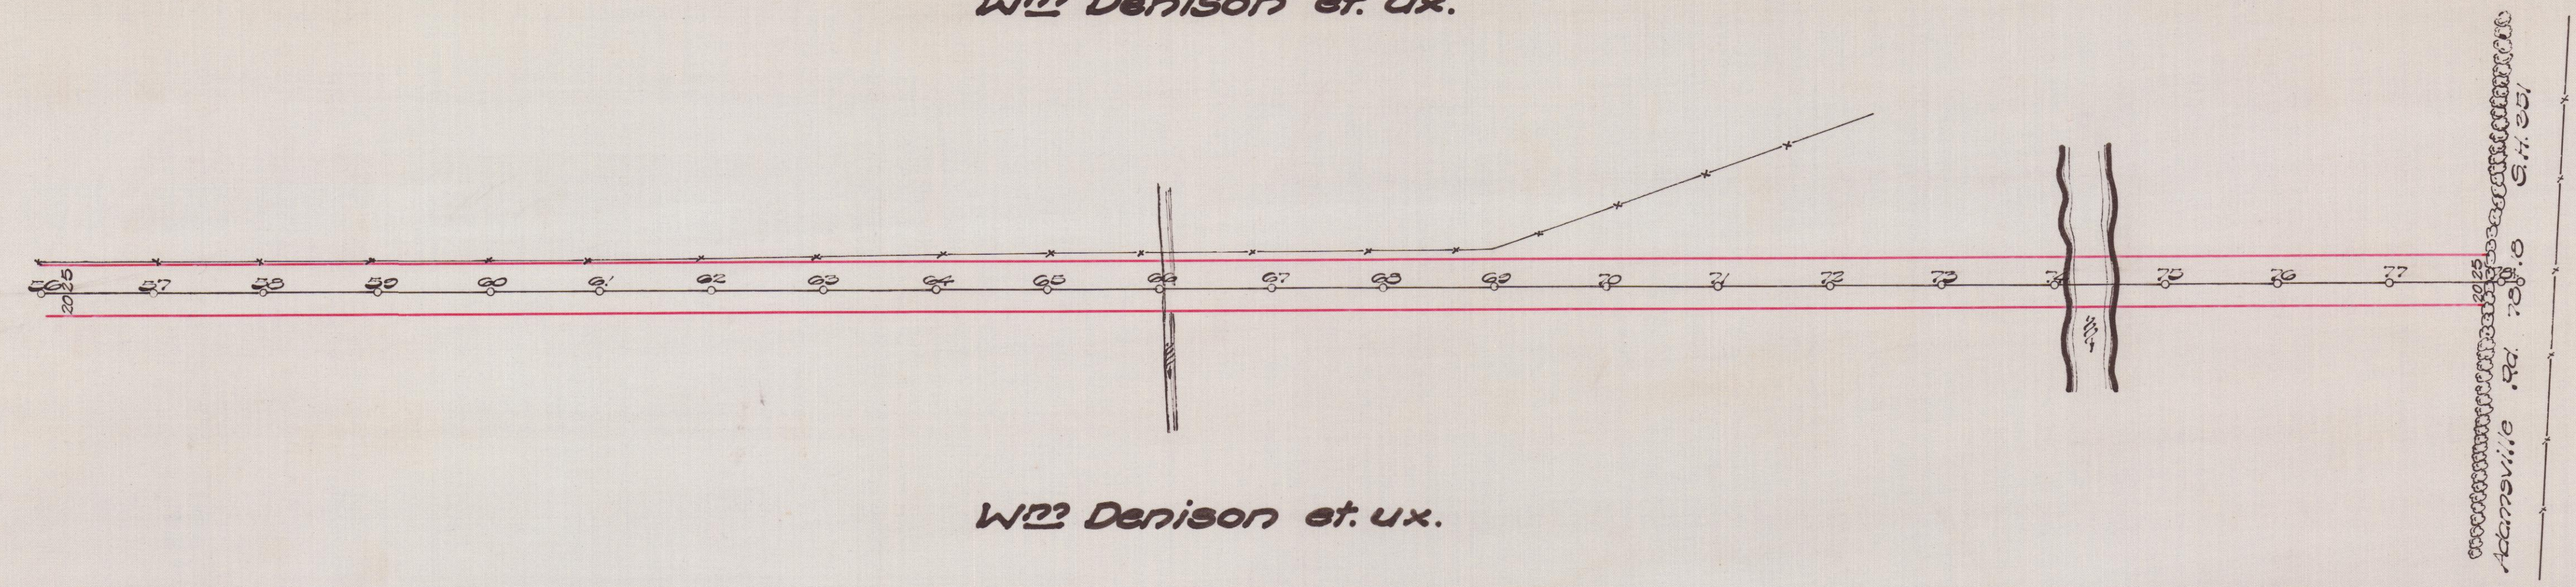

B.M. No. 2. Hor. spike 24" Elm. 20' L Sta. 76+33
Elevation 84.27

B.M. No. 1. Spike in T.R. Rt Sta. 78+50.
Elevation 100.00 (as'd.)

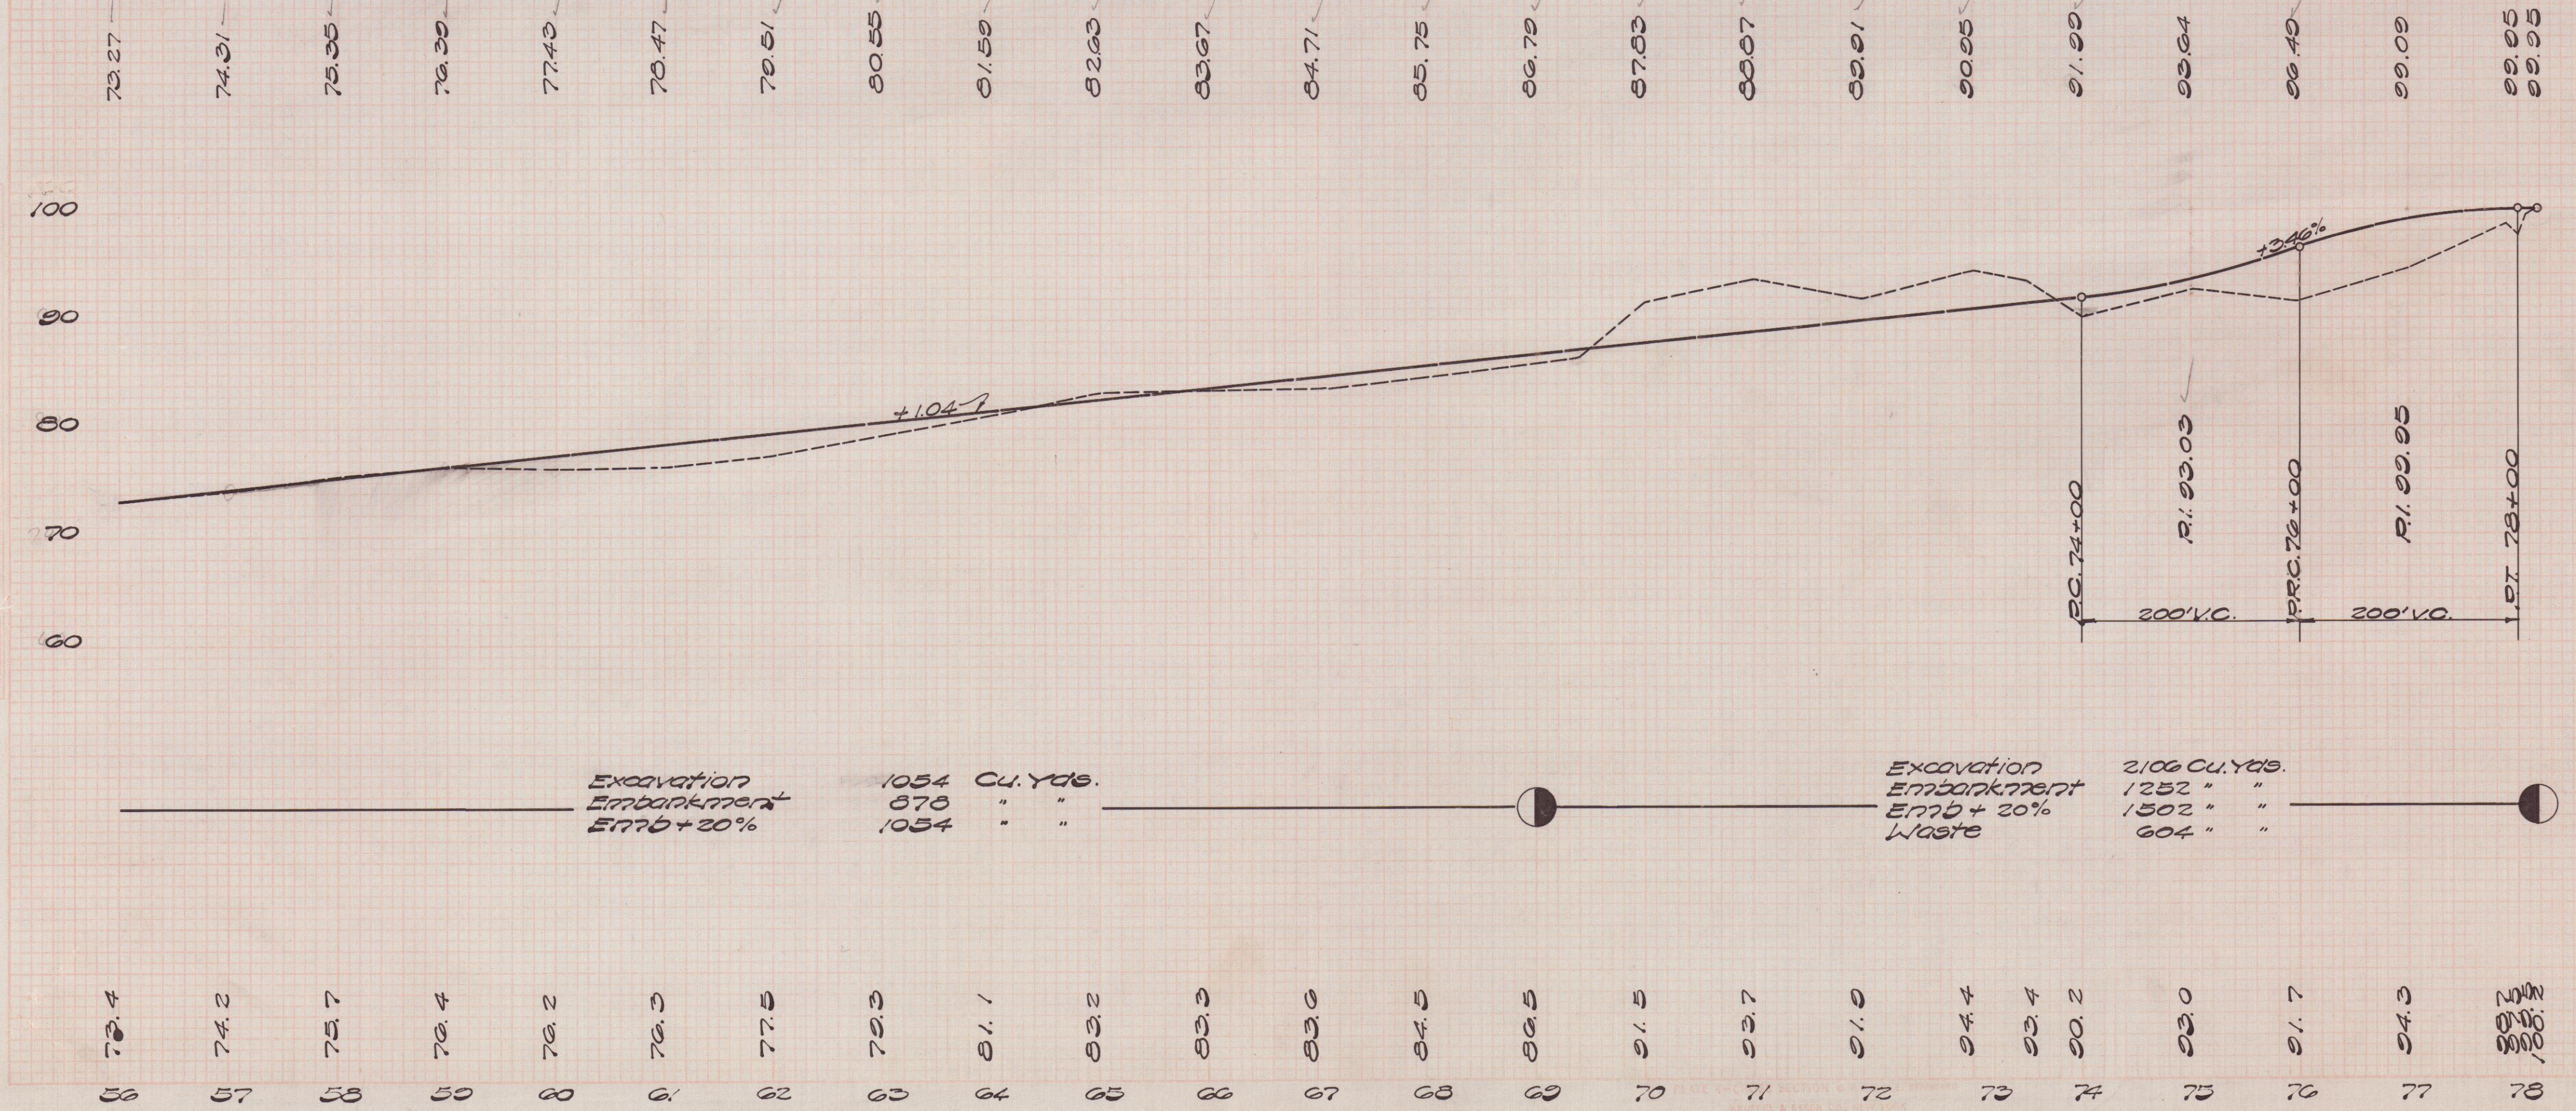

Note: Field Eng. to shift approach grades to conform with present berm elevations of S.H. 351.