



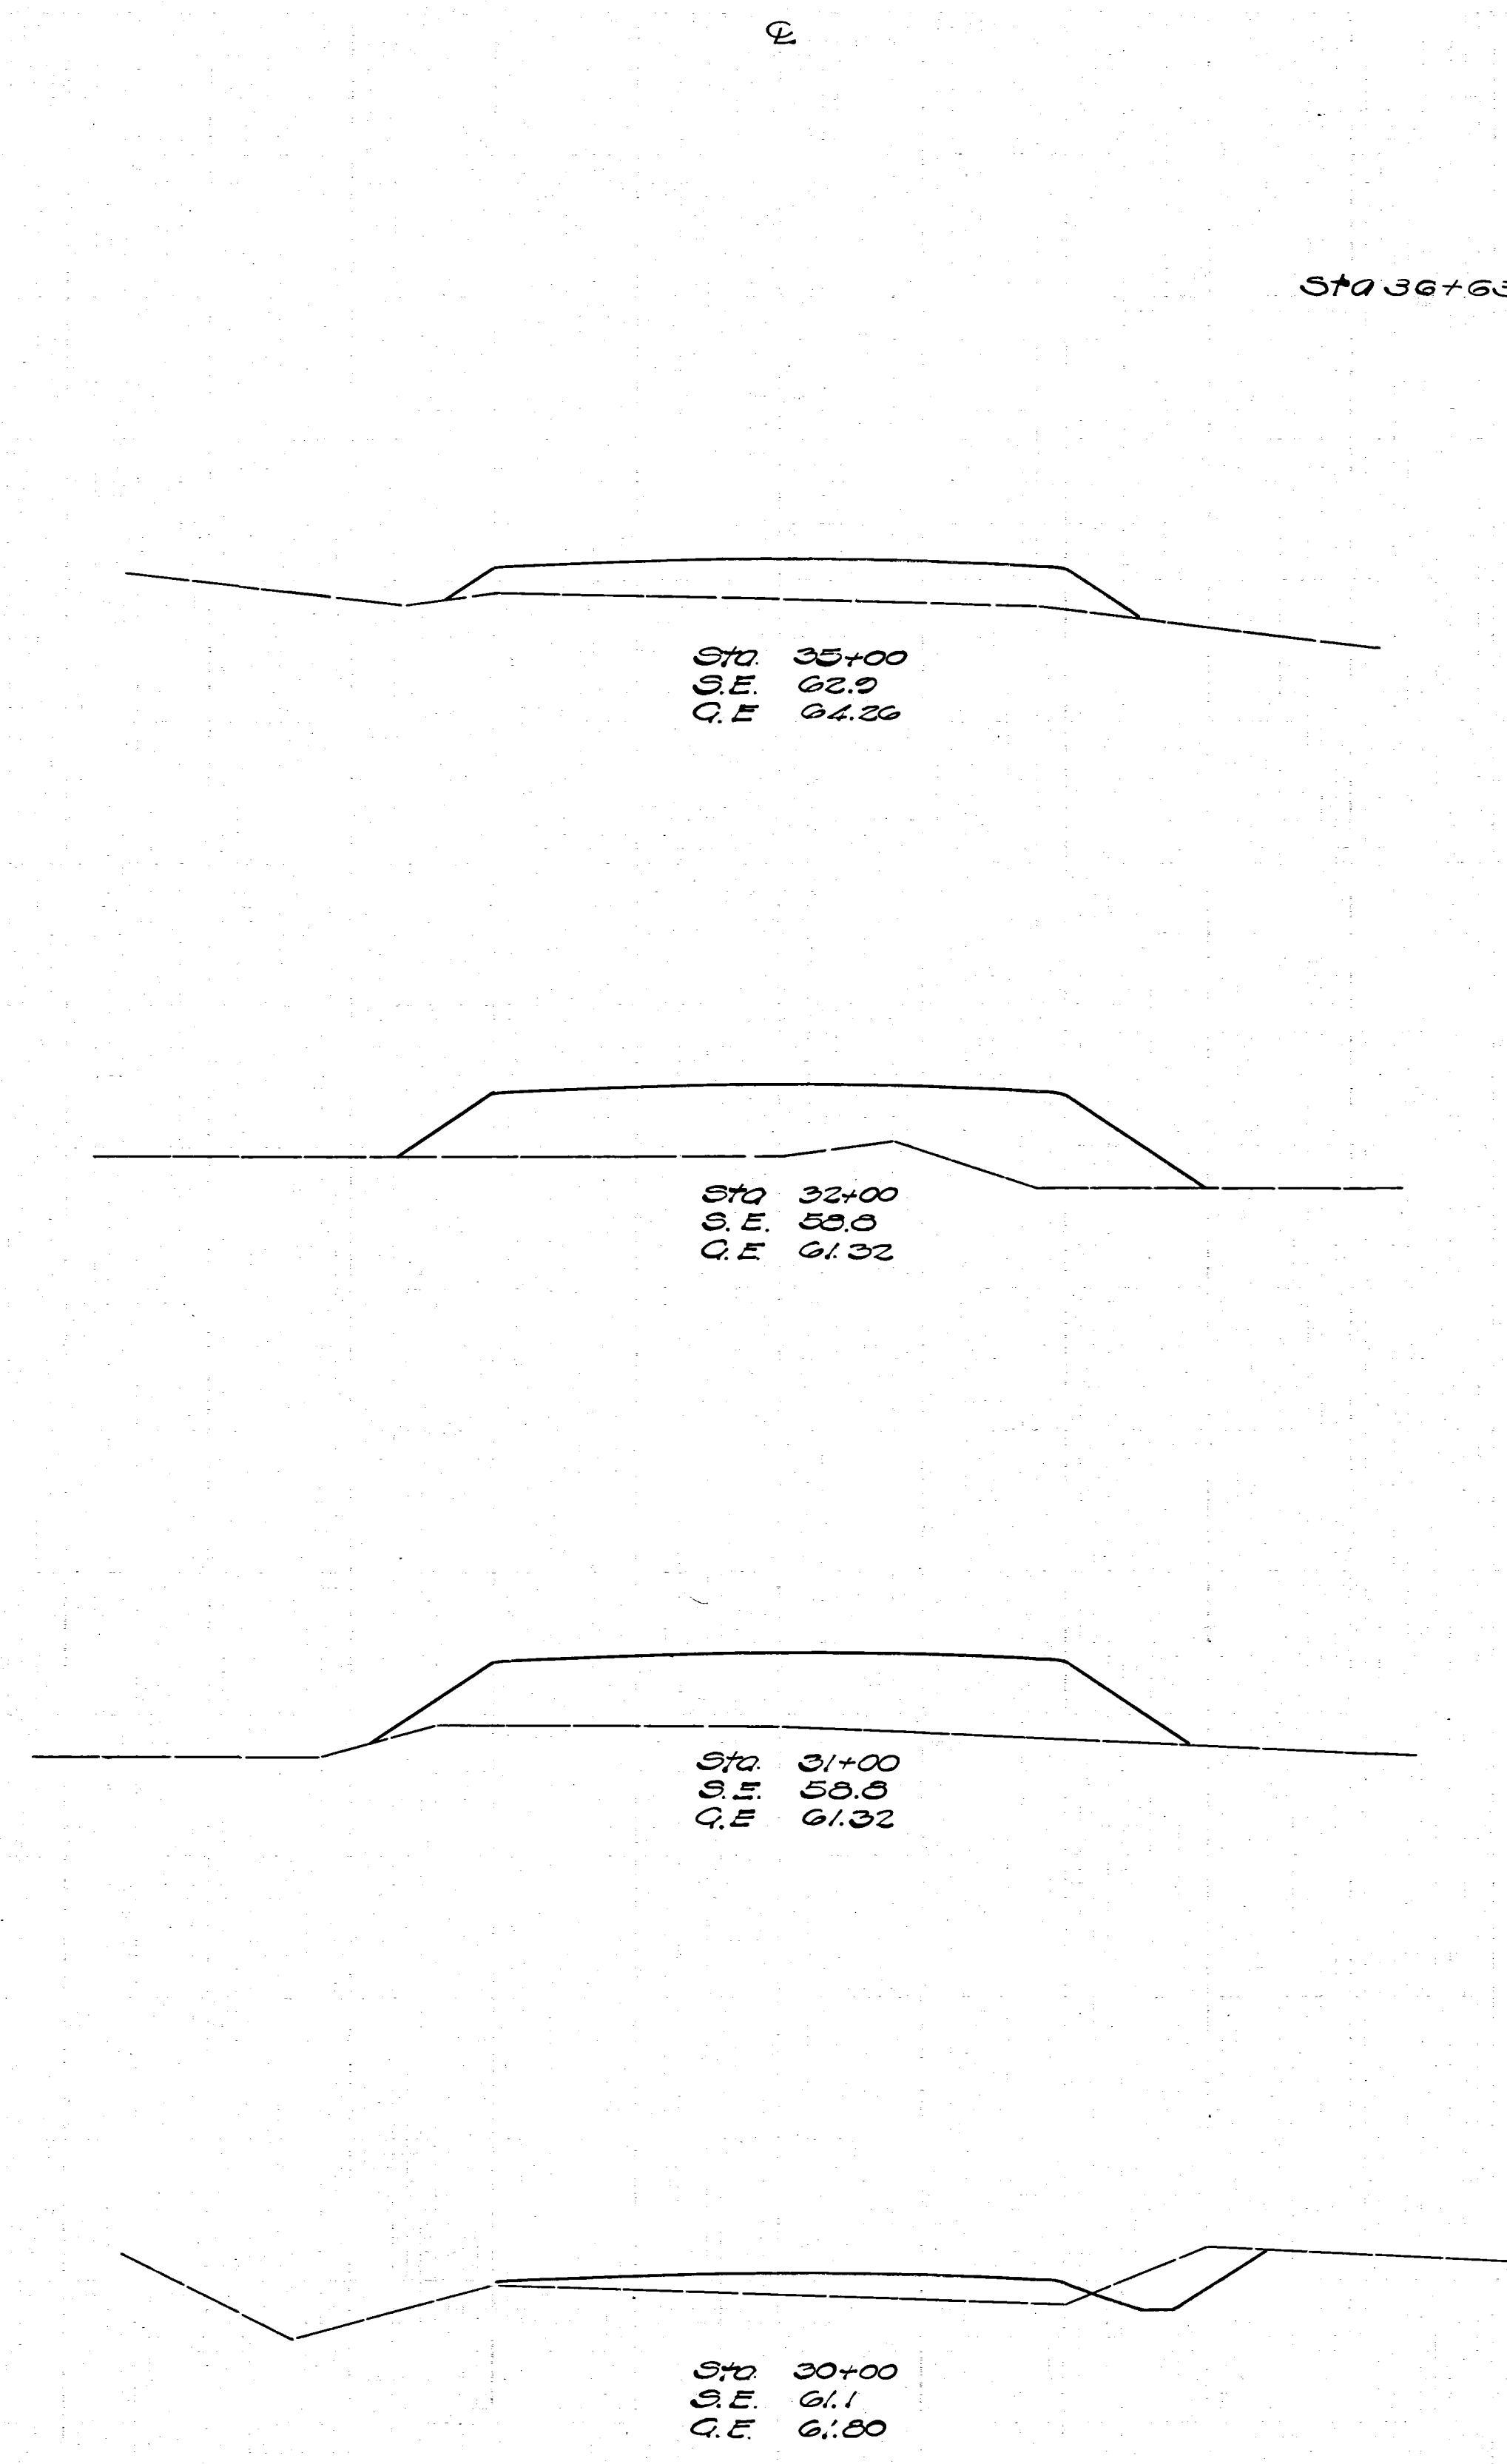

END AREA CU. YDS.			
GUT	FILL	EXC.	EMB.
		243	290
0	23		
	0	500	
0	62		
	0	117	
0	64		
	13	144	
7	14		
	143	26	

Excavation 1375 cu yds.
Embankment 1146
Emb + 20% 1375

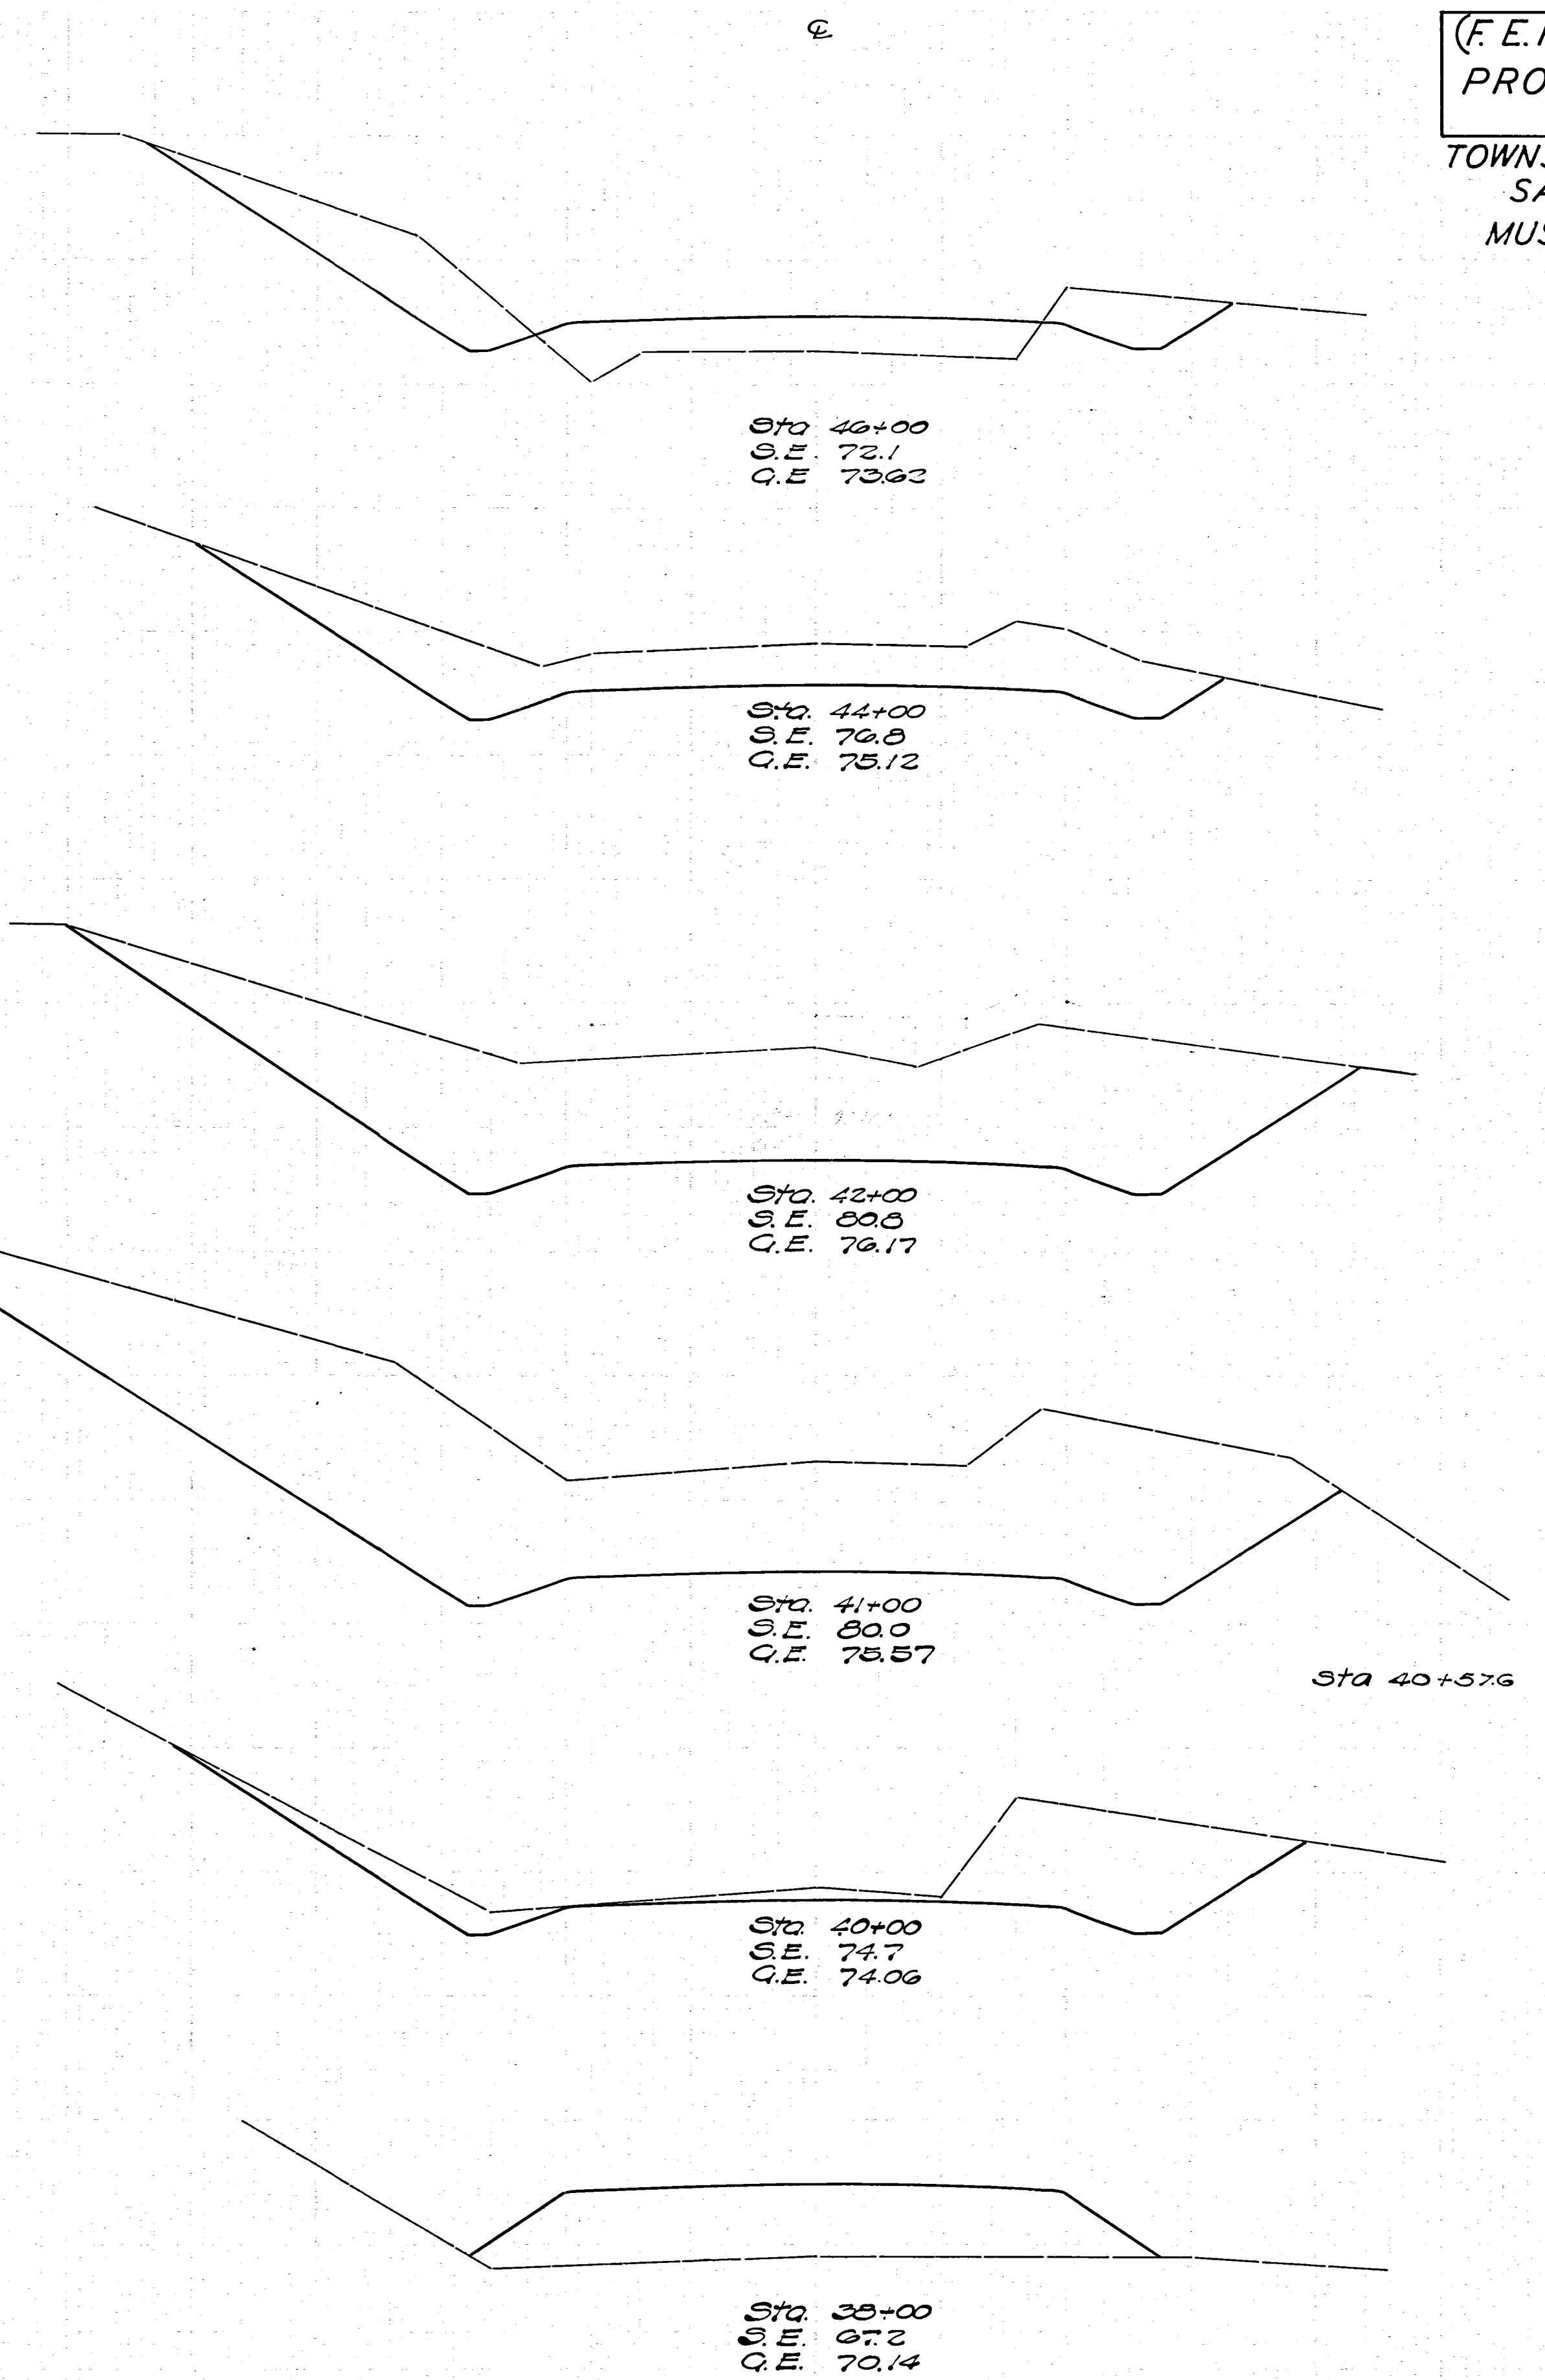

END AREA CU. YDS.			
GUT	FILL	EXC.	EMB.
35	30		
	415	111	
73	0		
	1037	0	
207	0		
	300	0	
279	0		
	267	0	
	304	0	
62	0		
	230	252	
0	69		

Excavation 594 cu yds
Embankment 435
Emb + 20% 594