



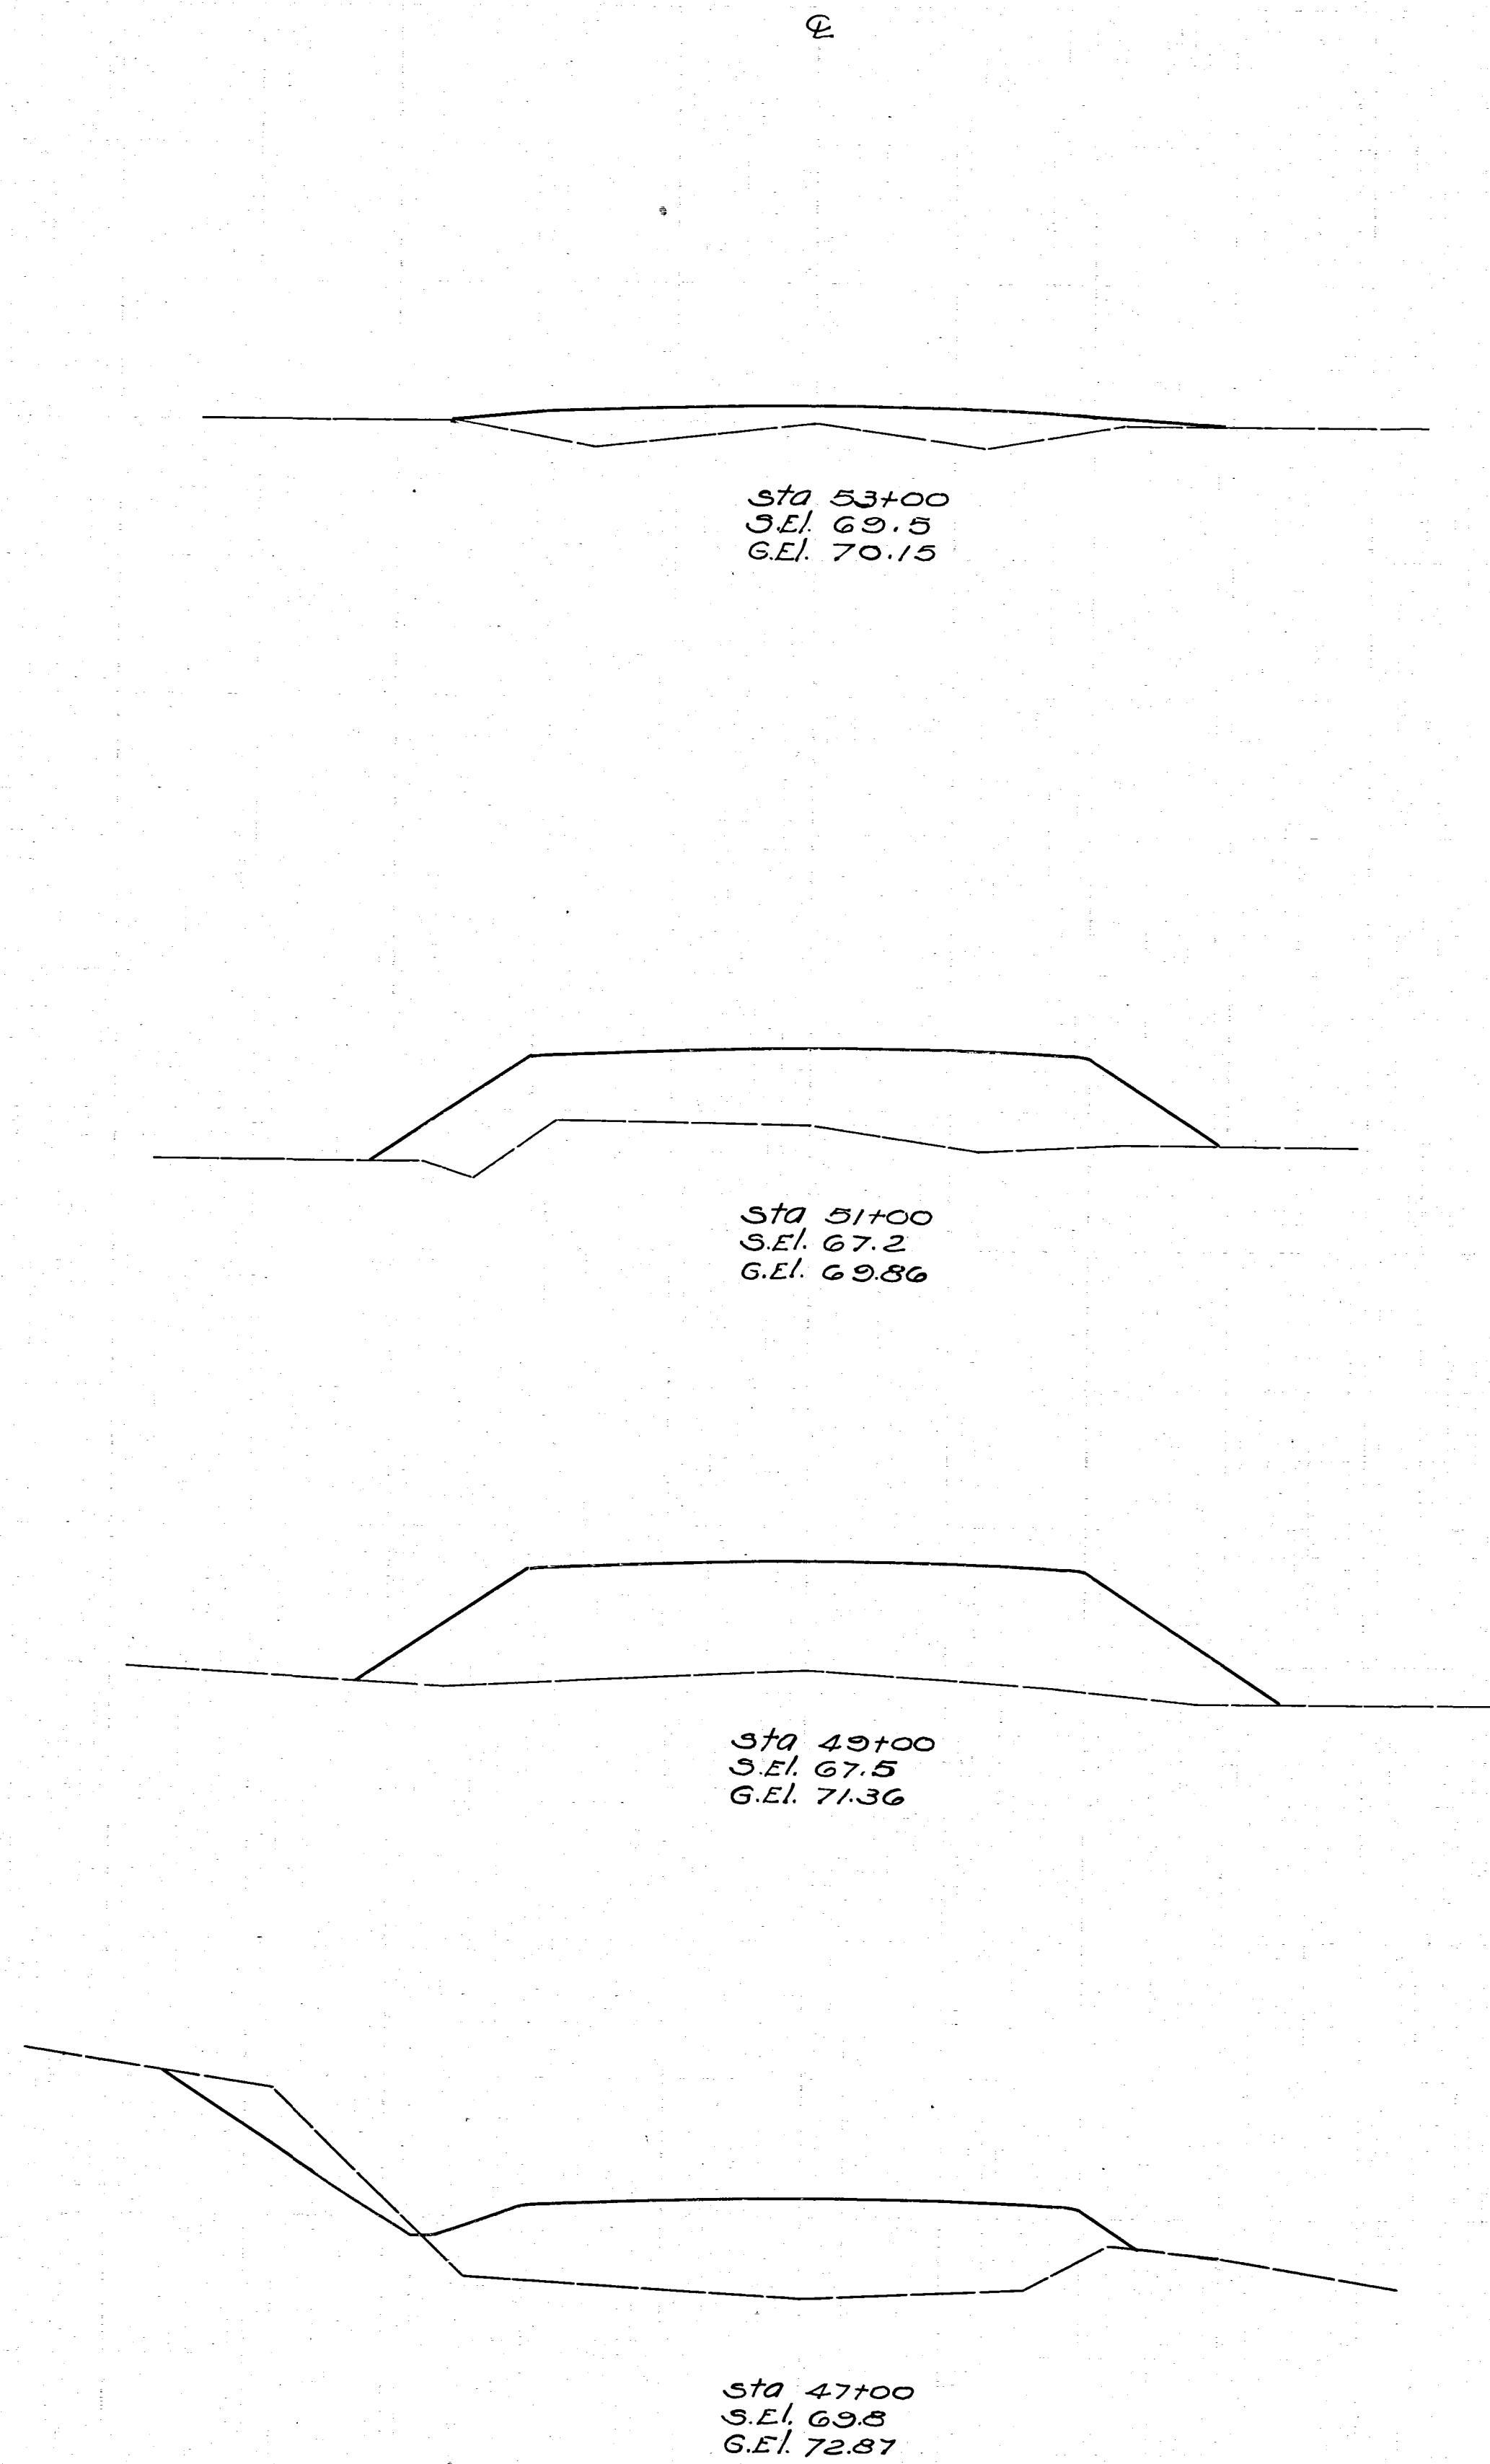

	END AREA CU. YDS.			
	CUT	FILL	EXC.	EMB.
	0	24		
		0	241	
	0	80		
		0	711	
	0	112		
		41	686	
	11	73		
	93	191		

Excavation 2753 cu yd.
Embankment 1940
Emb + 20% 2328
Waste 425

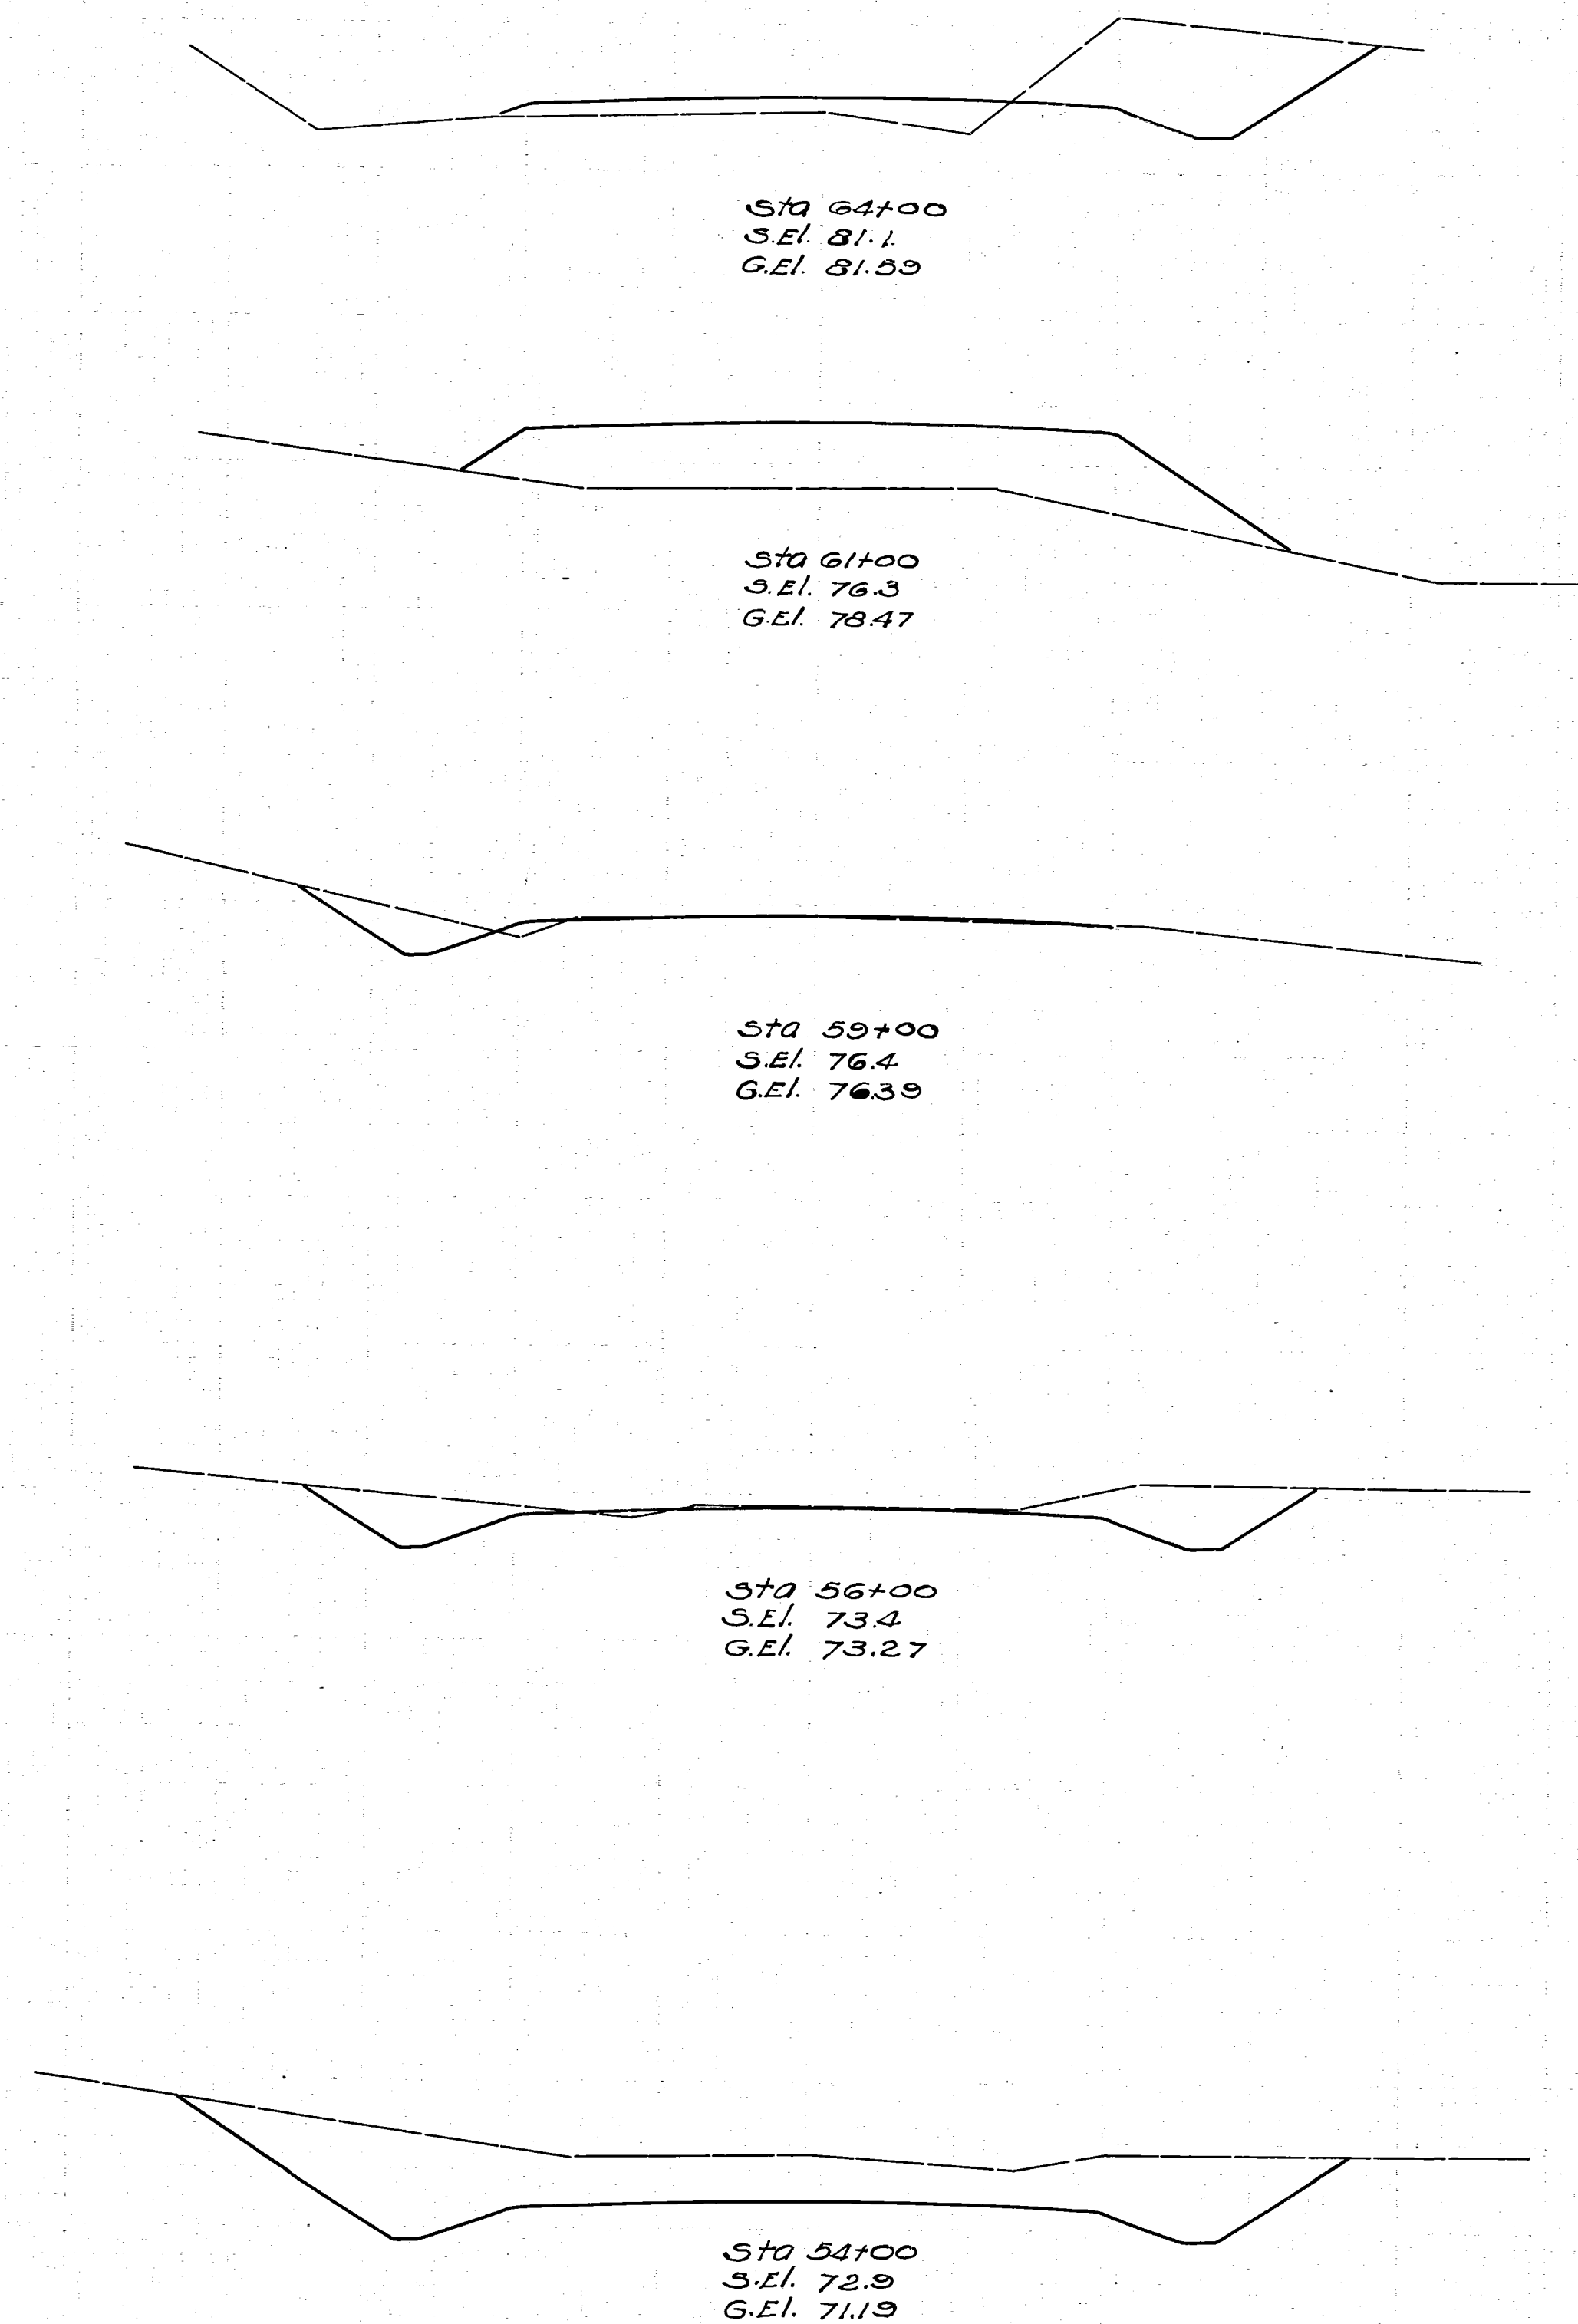

(F.E.R.A.) W.P.A.
PROJECT NO. 8
11
TOWNSHIP ROAD NO. 156
SALEM TOWNSHIP
MUSKINGUM COUNTY

	END AREA CU. YDS.			
	CUT	FILL	EXC.	EMB.
	28	10		
			156	339
	0	51		
			26	193
	7	1		
			161	6
	22	0		
			358	0
	75	0		
			139	44

Excavation 1084 cu yds.
Embankment 878
Emb. + 20% 1054