

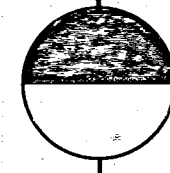


Q

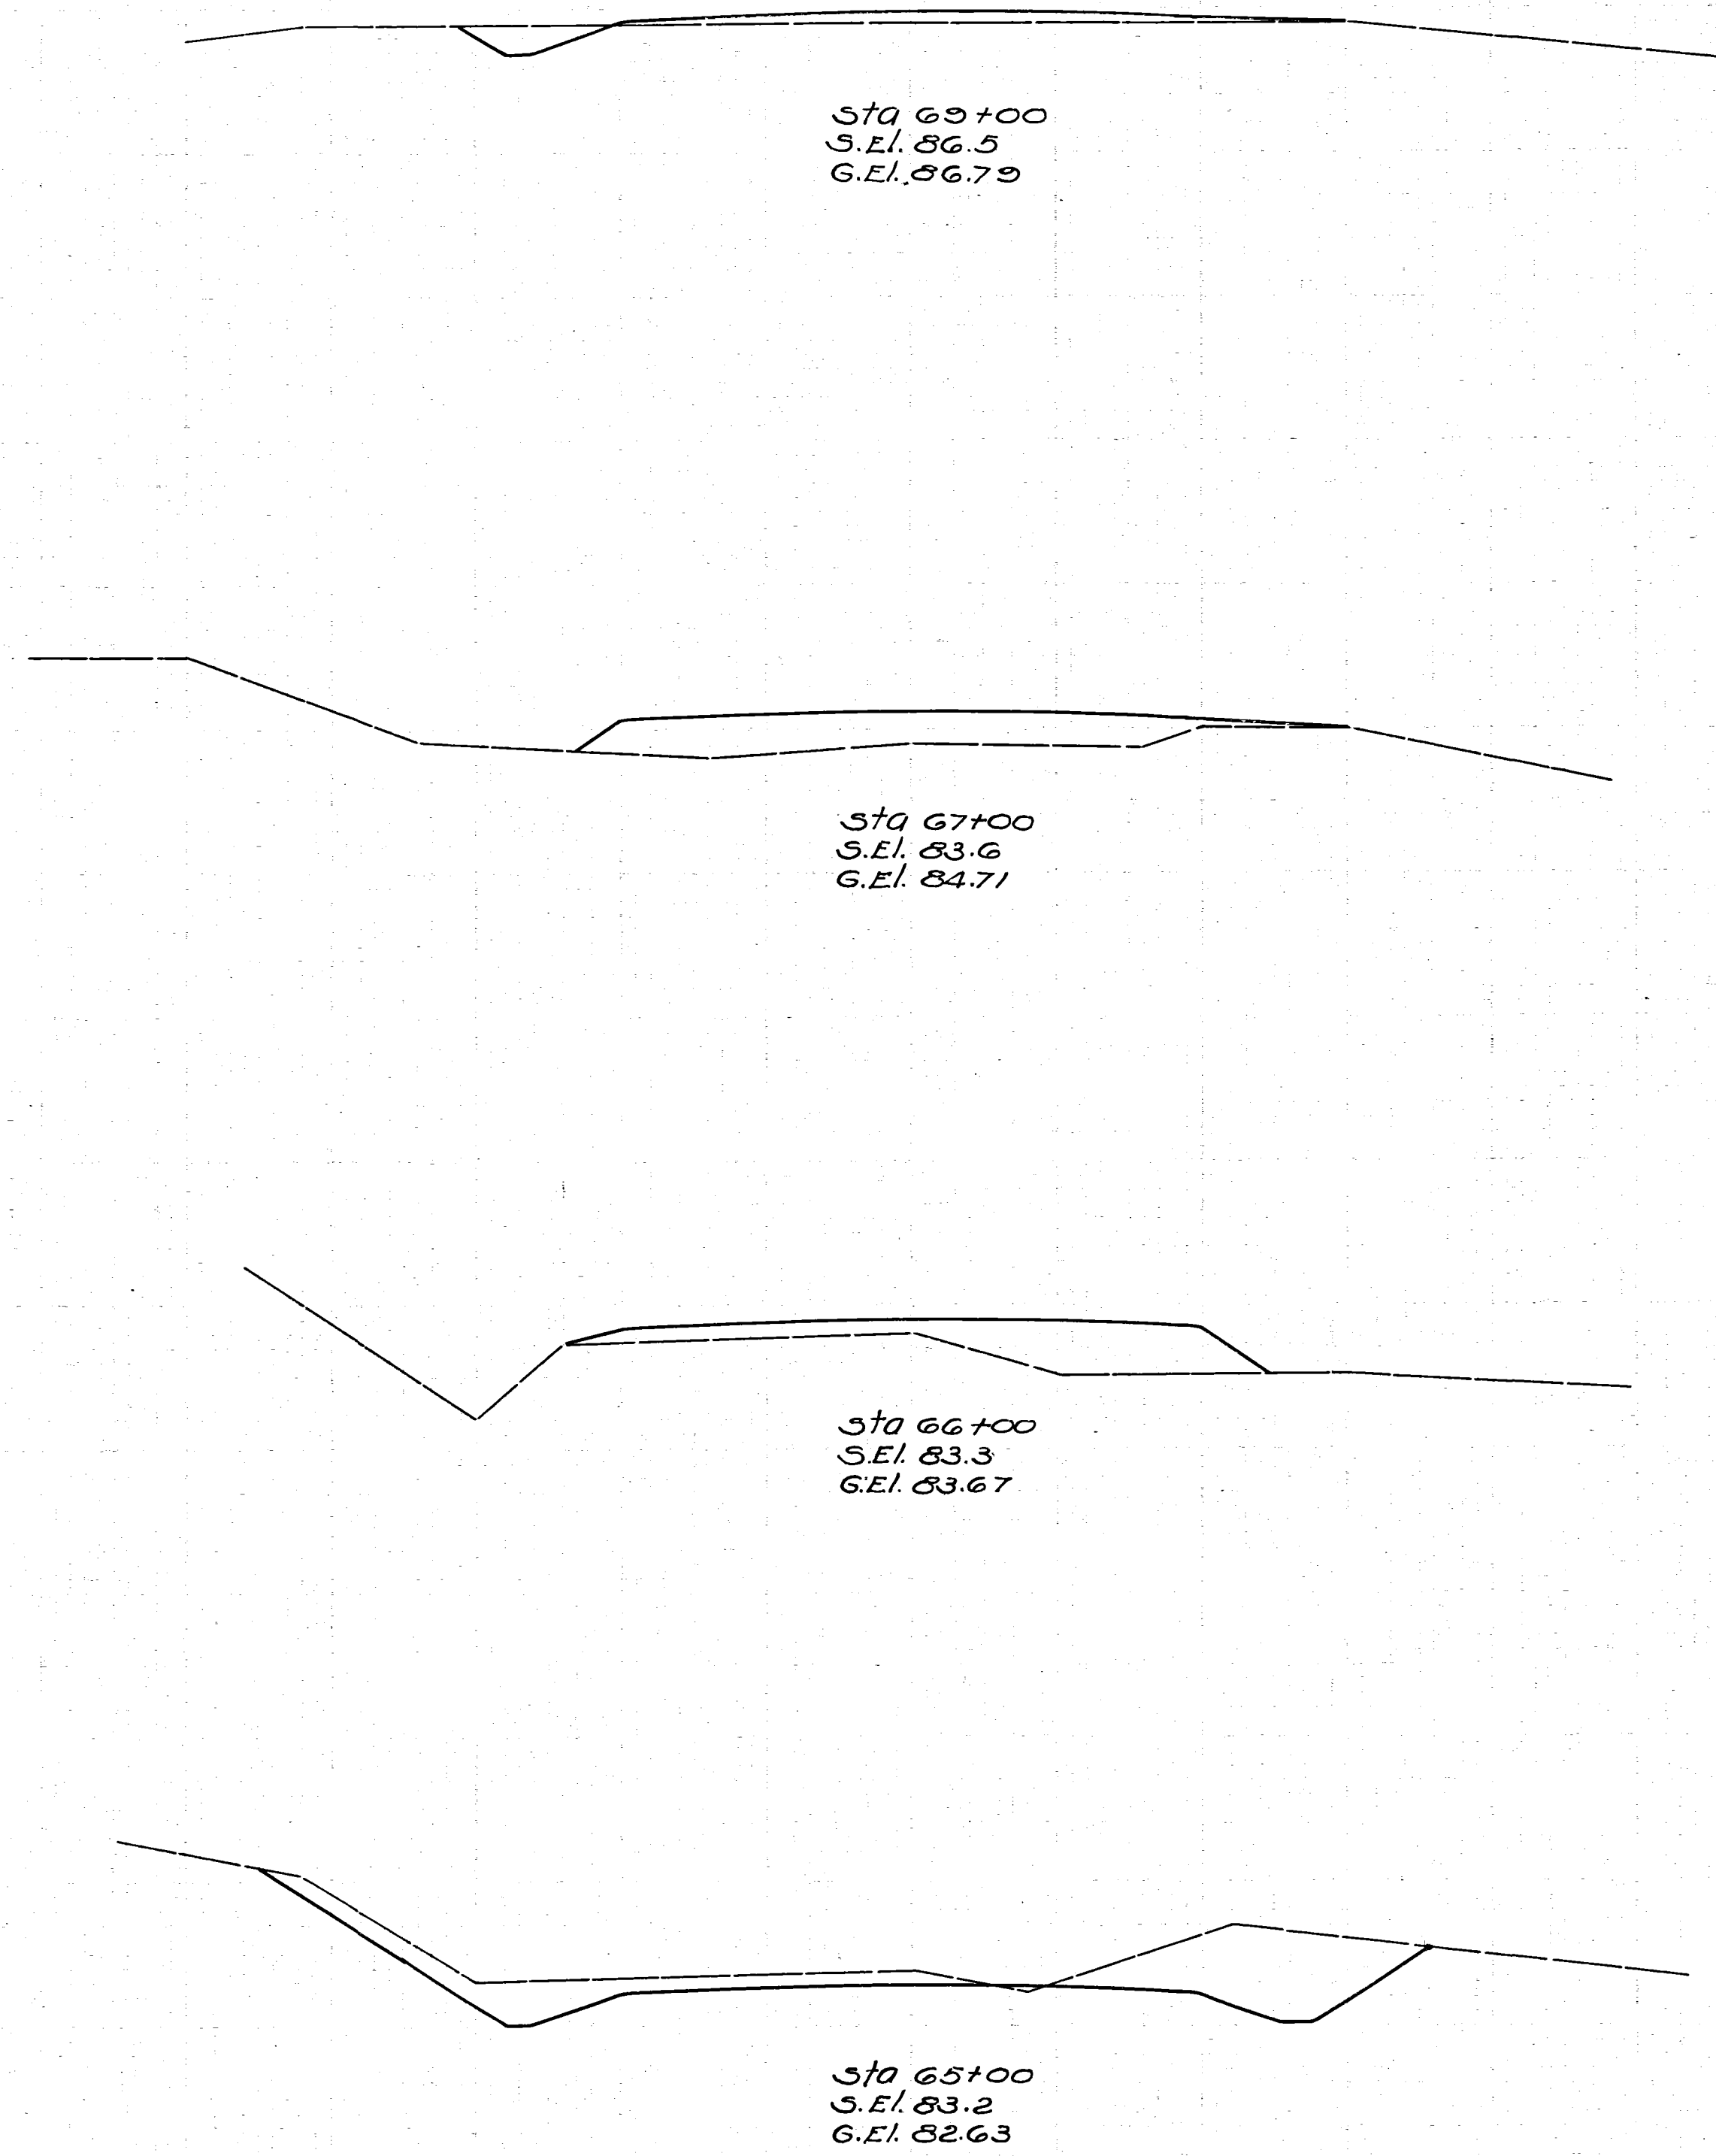


END AREA CU. YDS.			
CUT	FILL	EXC.	EMB.
3	14		
	11	126	
0	20		
	0	94	
0	31		
	74	57	
40	0		
	128	19	

Q

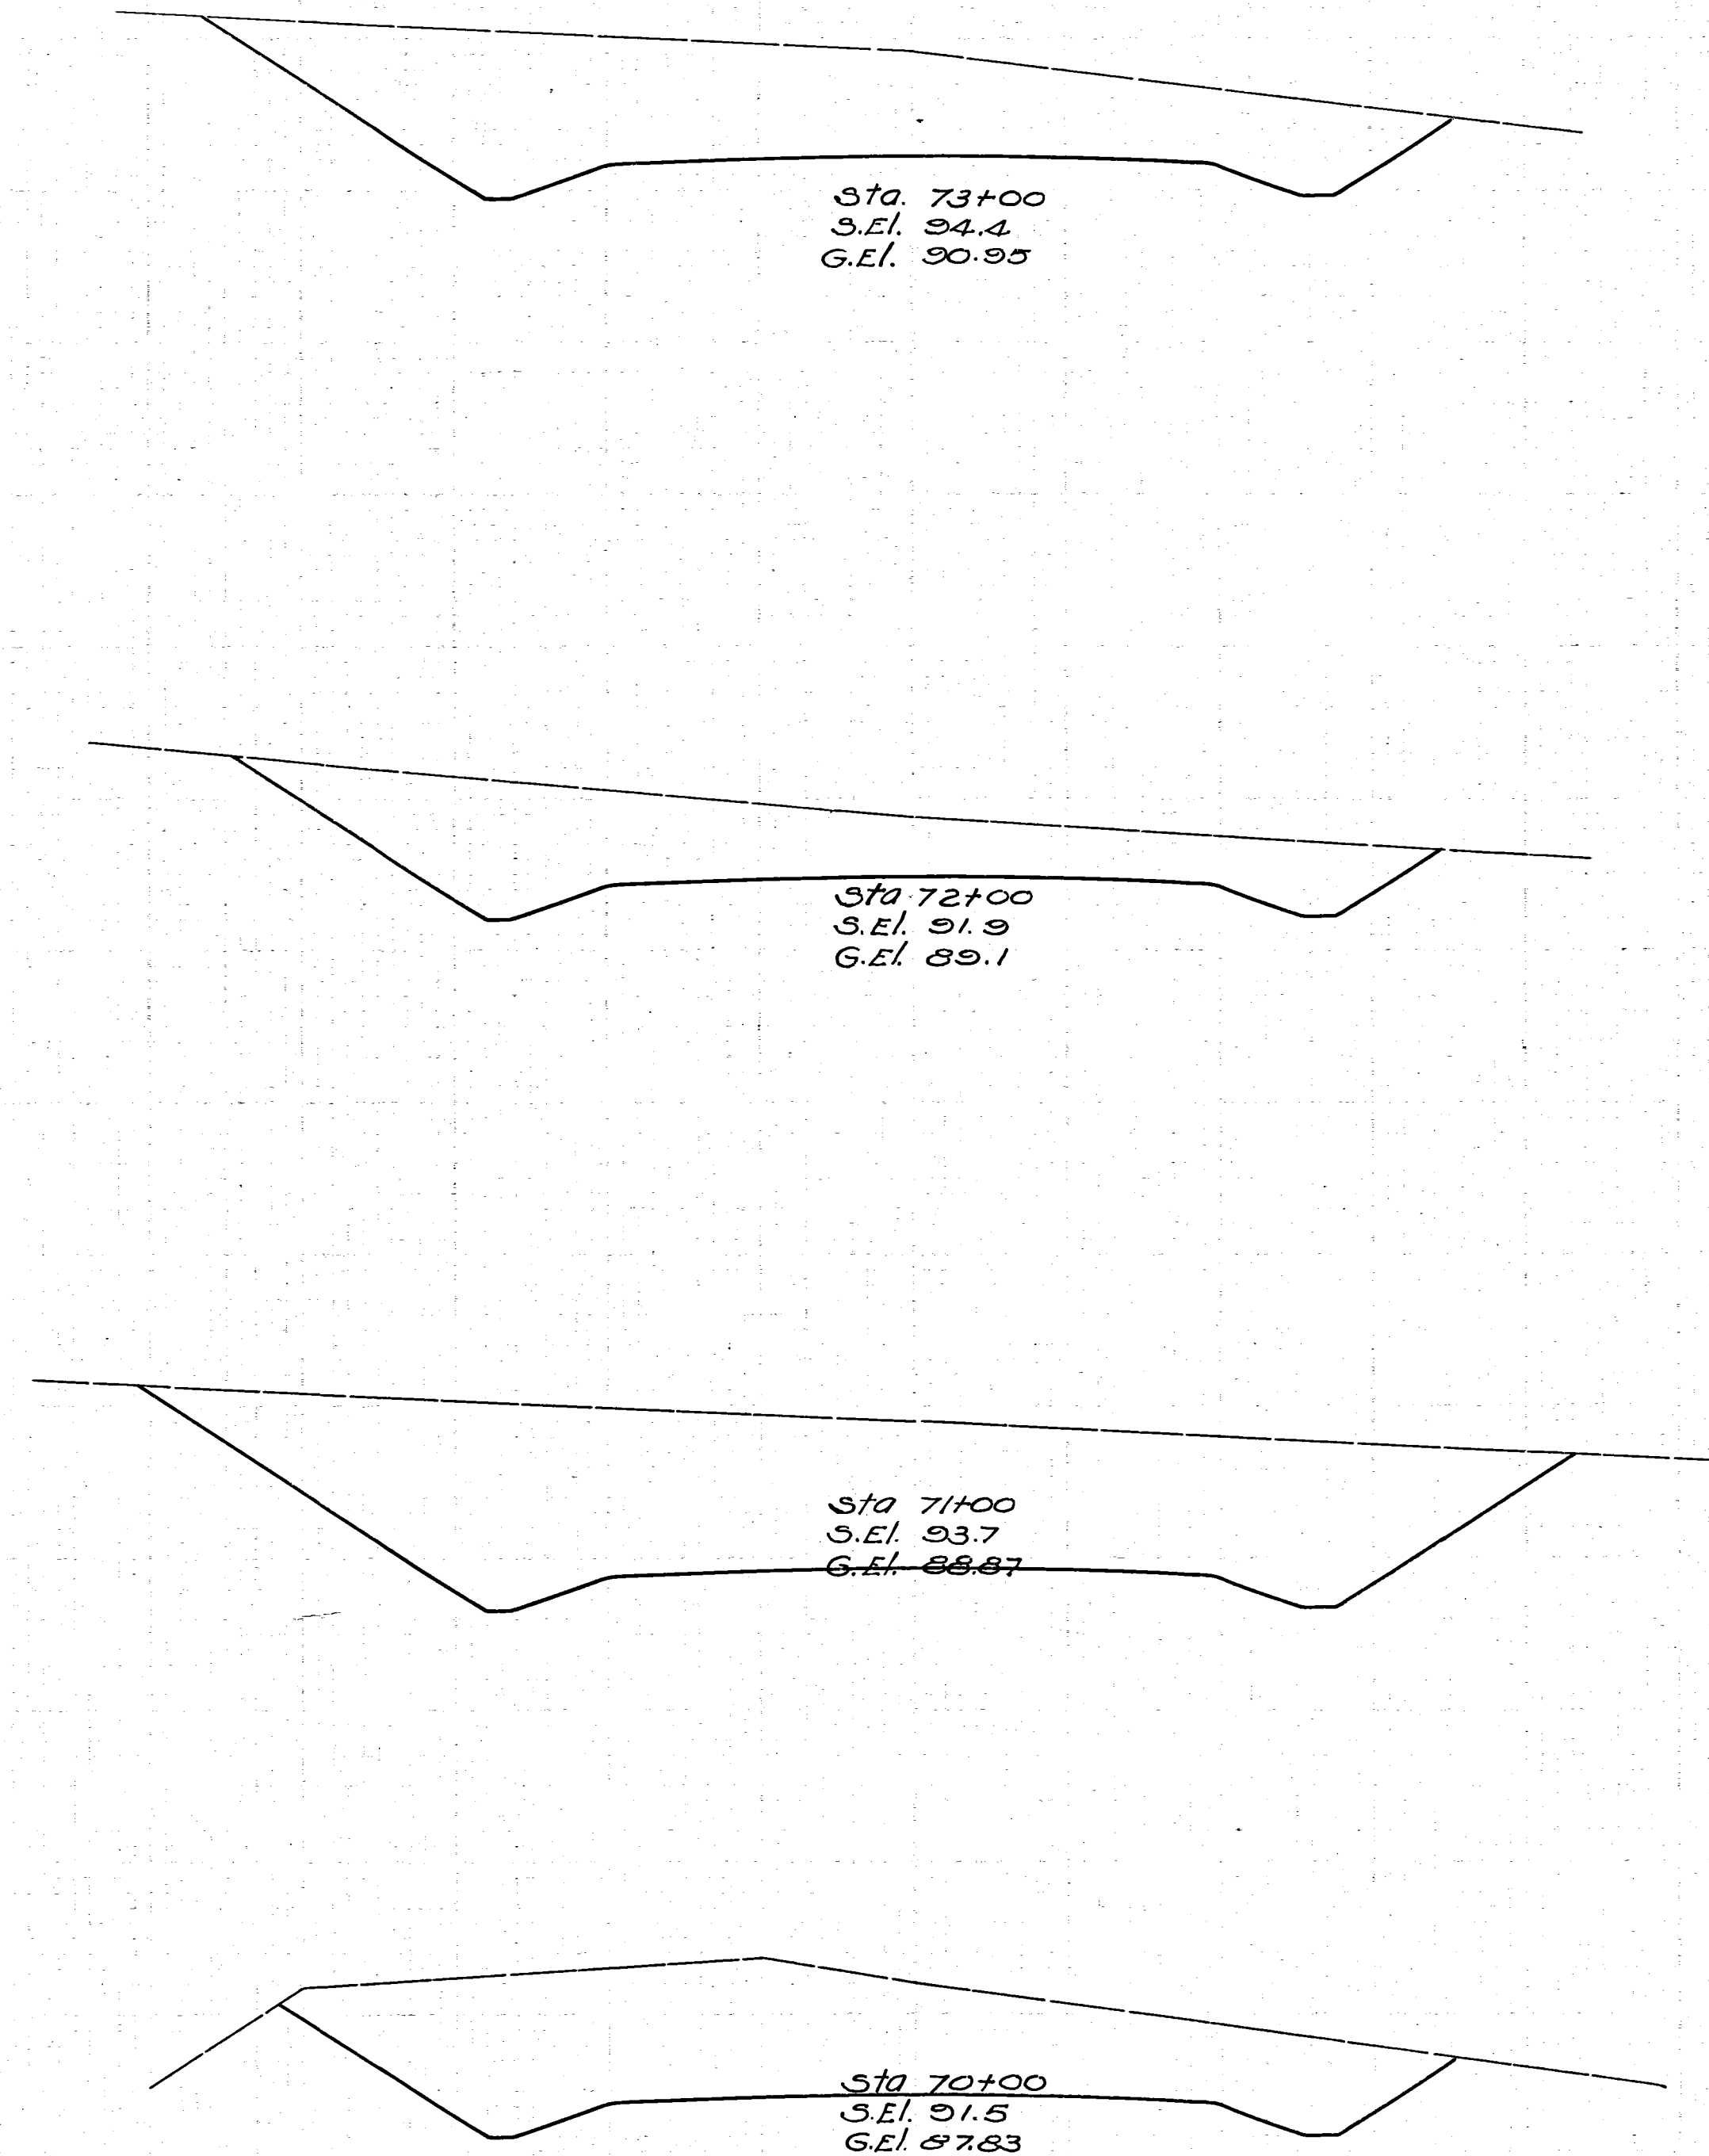

(F.E.R.A.) W.P.A.
PROJECT NO.

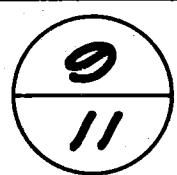

TOWNSHIP ROAD NO. 156
SALEM TOWNSHIP
MUSKINGUM COUNTY

END AREA CU. YDS.			
CUT	FILL	EXC.	EMB.
129	0		
	409	0	
92	0		
	546	0	
203	0		
	608	0	
126	0		
	239	26	