


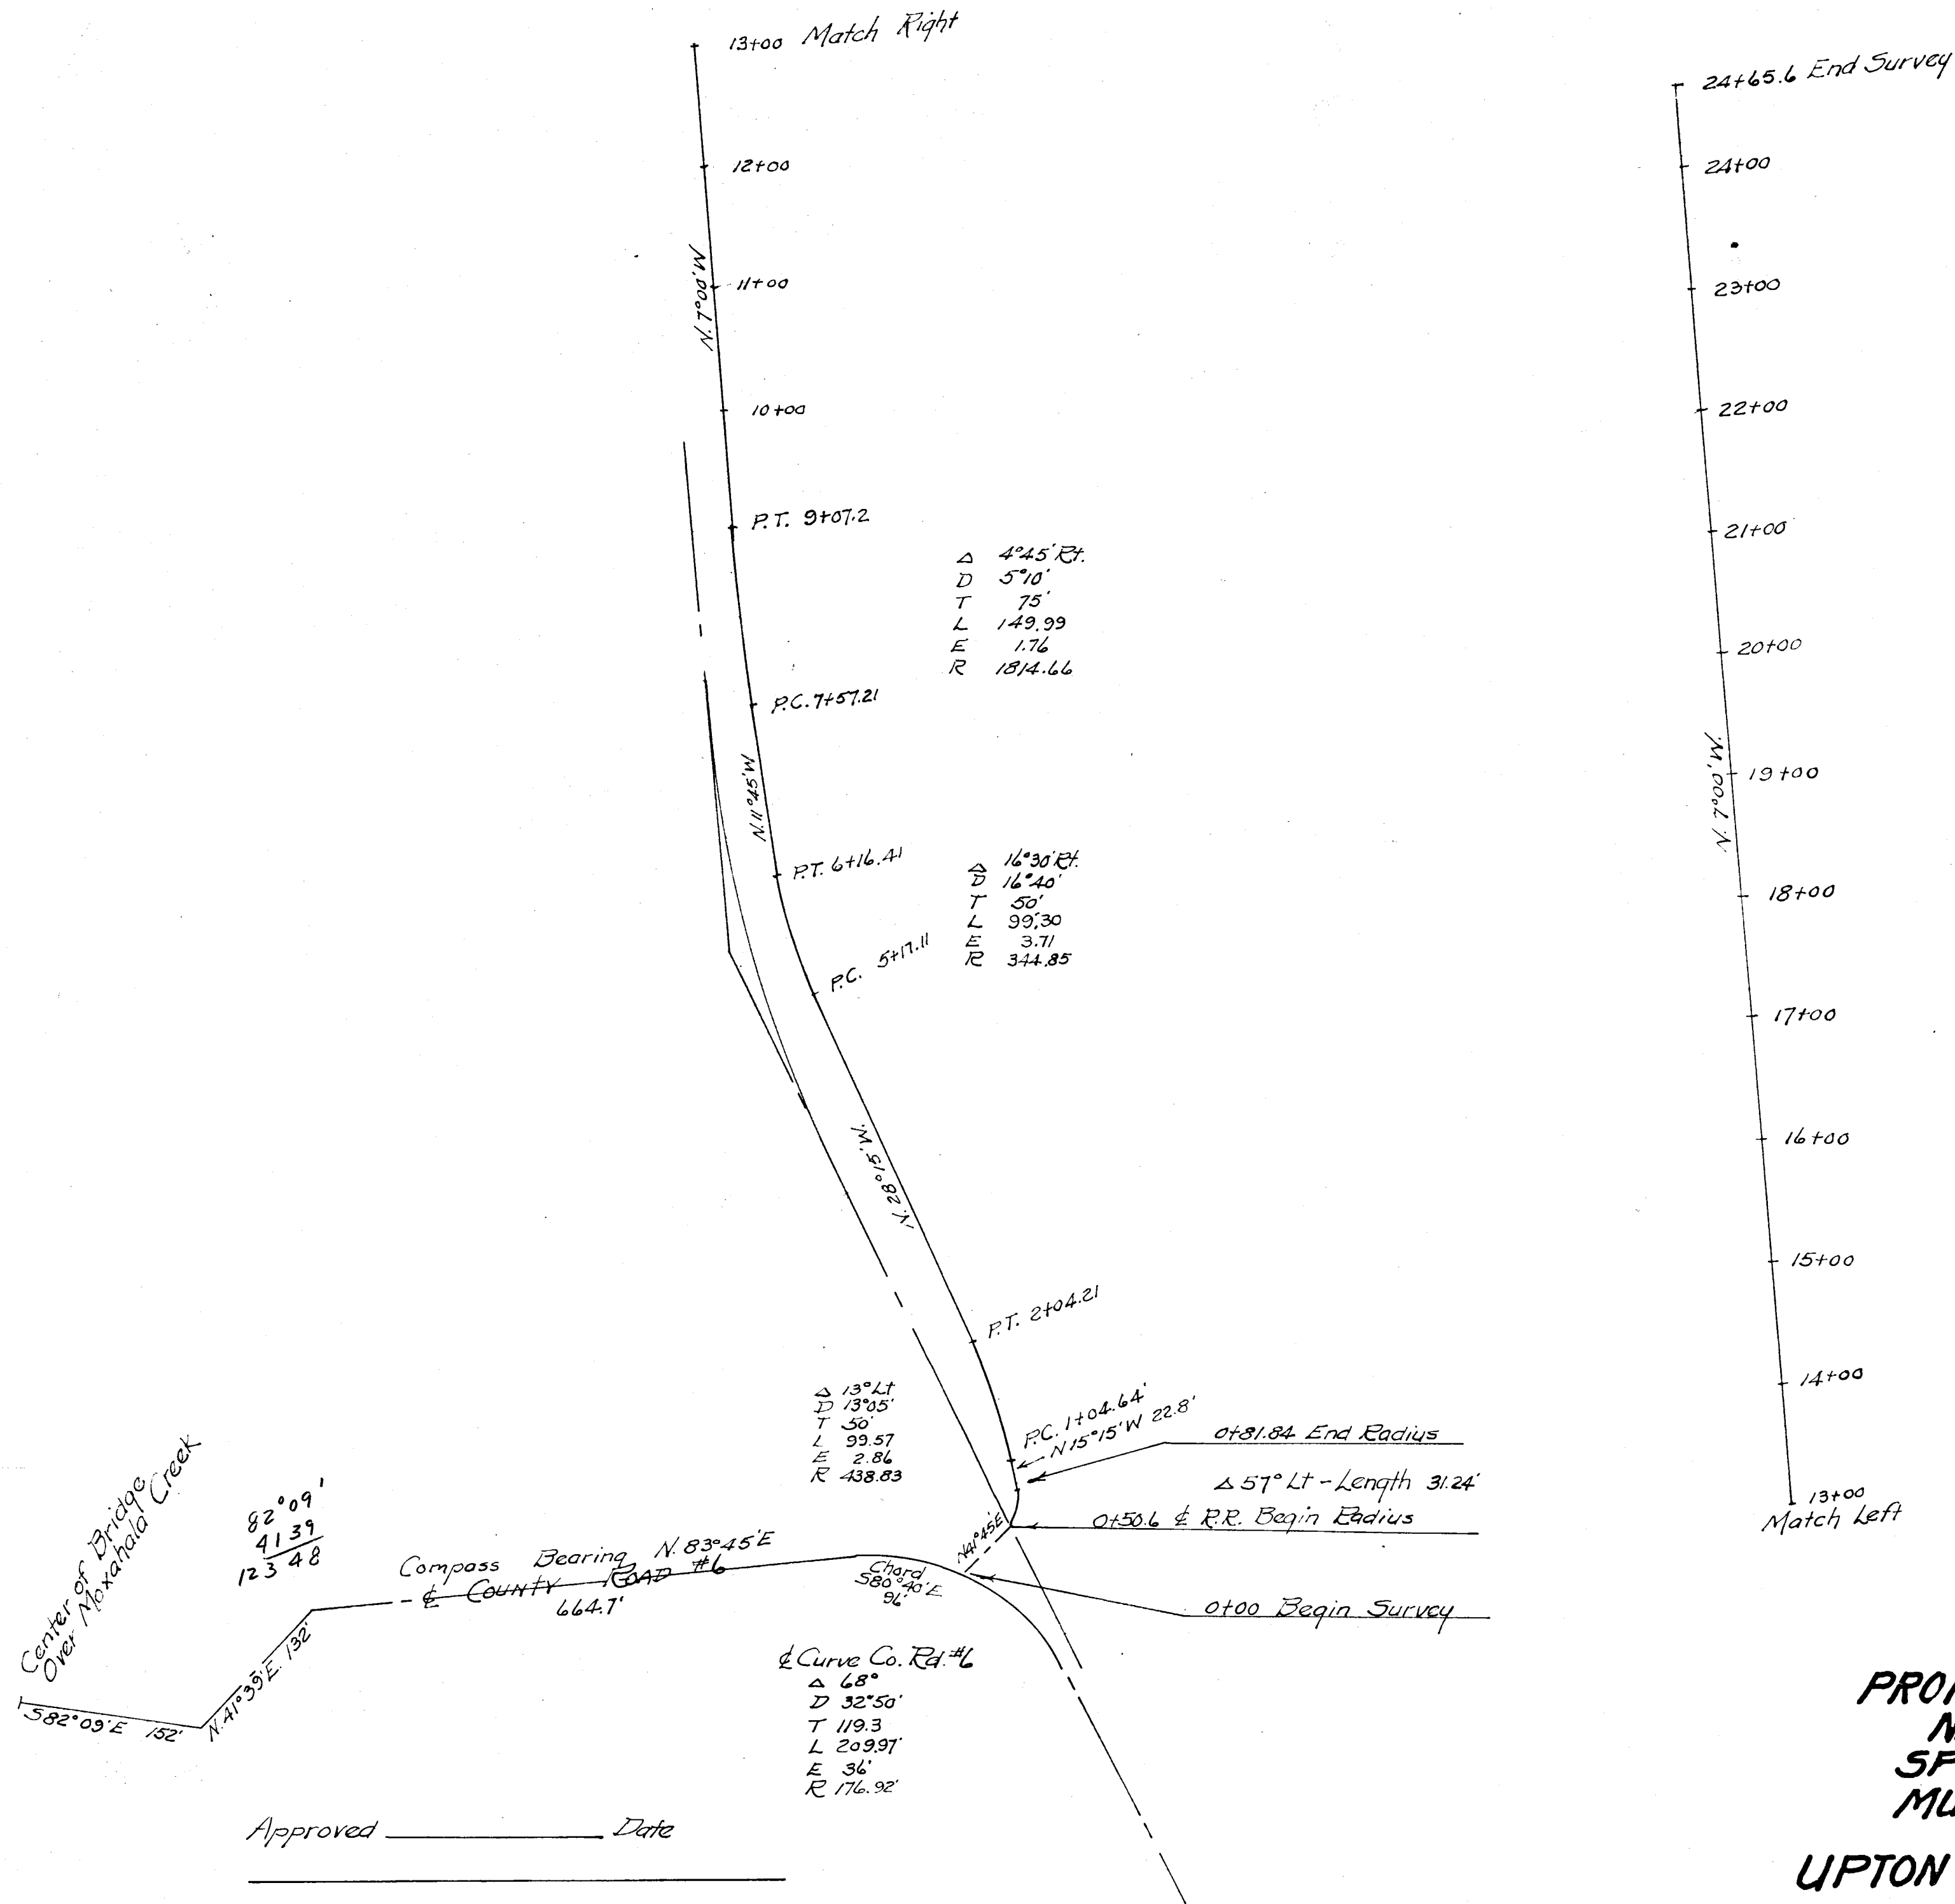

PROPOSED 30' TWP. ROAD
N.W. QTR. SEC. 5, TWP. 12, R. 13
SPRINGFIELD TOWNSHIP
MUSKINGUM COUNTY, OHIO
UPTON WALTERS - COUNTY ENGINEER

Field Book C-28, Page 45

T. 1642

Approved _____ Date _____

Muskingum County Commissioners