

Lot N^o 3
M^o Kee's
1st & 2nd Rdd.
P.B. 10, Pg 7

MEADOW VIEW DRIVE ROAD DEDICATION

SOUTH HALF OF QUARTER TOWNSHIP 2,
TOWNSHIP 2, RANGE 9, LICKING
TOWNSHIP, MUSKINGUM COUNTY, OHIO.

S. E. Cor Lot N^o 3

South
19200
523-507292

5.82° 54' 30" E
S. E. 146

1425.05'

S. E. 146

R-1519-64-9597

5.75° 27' 30" E
165.38'

770.0

5.75° 27' 30" W
51.49'

CERTIFICATE OF SURVEYOR

I hereby certify that I have surveyed the road as shown. Dimensions are given in feet and decimal parts thereof. Small circles designate iron pins and are placed as shown for the regulation of future surveys. The area represented in the dedicated road equals 1.87 acres more or less.

John R. Marshall
JOHN R. MARSHALL
REG. SURVEYOR 5307

State of Ohio, Muskingum County
Received for record on the _____

day of _____ 197____
at _____ O'clock _____

recorded _____ 197____
in plat book _____ page _____ 49

Fee: _____

Recorder

Submitted for acceptance and approval
Date: _____ 197____

Howard E. Thomas
Clerk, County Commissioners

Transferred

Date: _____
Fee: _____ Auditor, Muskingum County

Accepted and approved under section 711.05 of the revised code of the State of Ohio, in that at least minimum specification for subdivisions, thoroughfares and drainage in Licking Township must be met before application under section 711.091 is made.

HOWARD E. THOMAS
503-852

Ned G. Gibson
Wesley H. Gibson


MUSKINGUM COUNTY COMMISSIONERS

DEDICATION

We the undersigned Howard E. Thomas, Rebecca Thomas and Shirley Ann Thomas being the only parties having any right, title or interest in the real estate shown hereby certify that I have caused the same to be surveyed and platted into the road as shown and do hereby dedicate it to the public for use as such.

Rebecca Thomas
Rebecca Thomas
Howard E. Thomas
HOWARD E. THOMAS


Shirley Ann Thomas
Shirley Ann Thomas

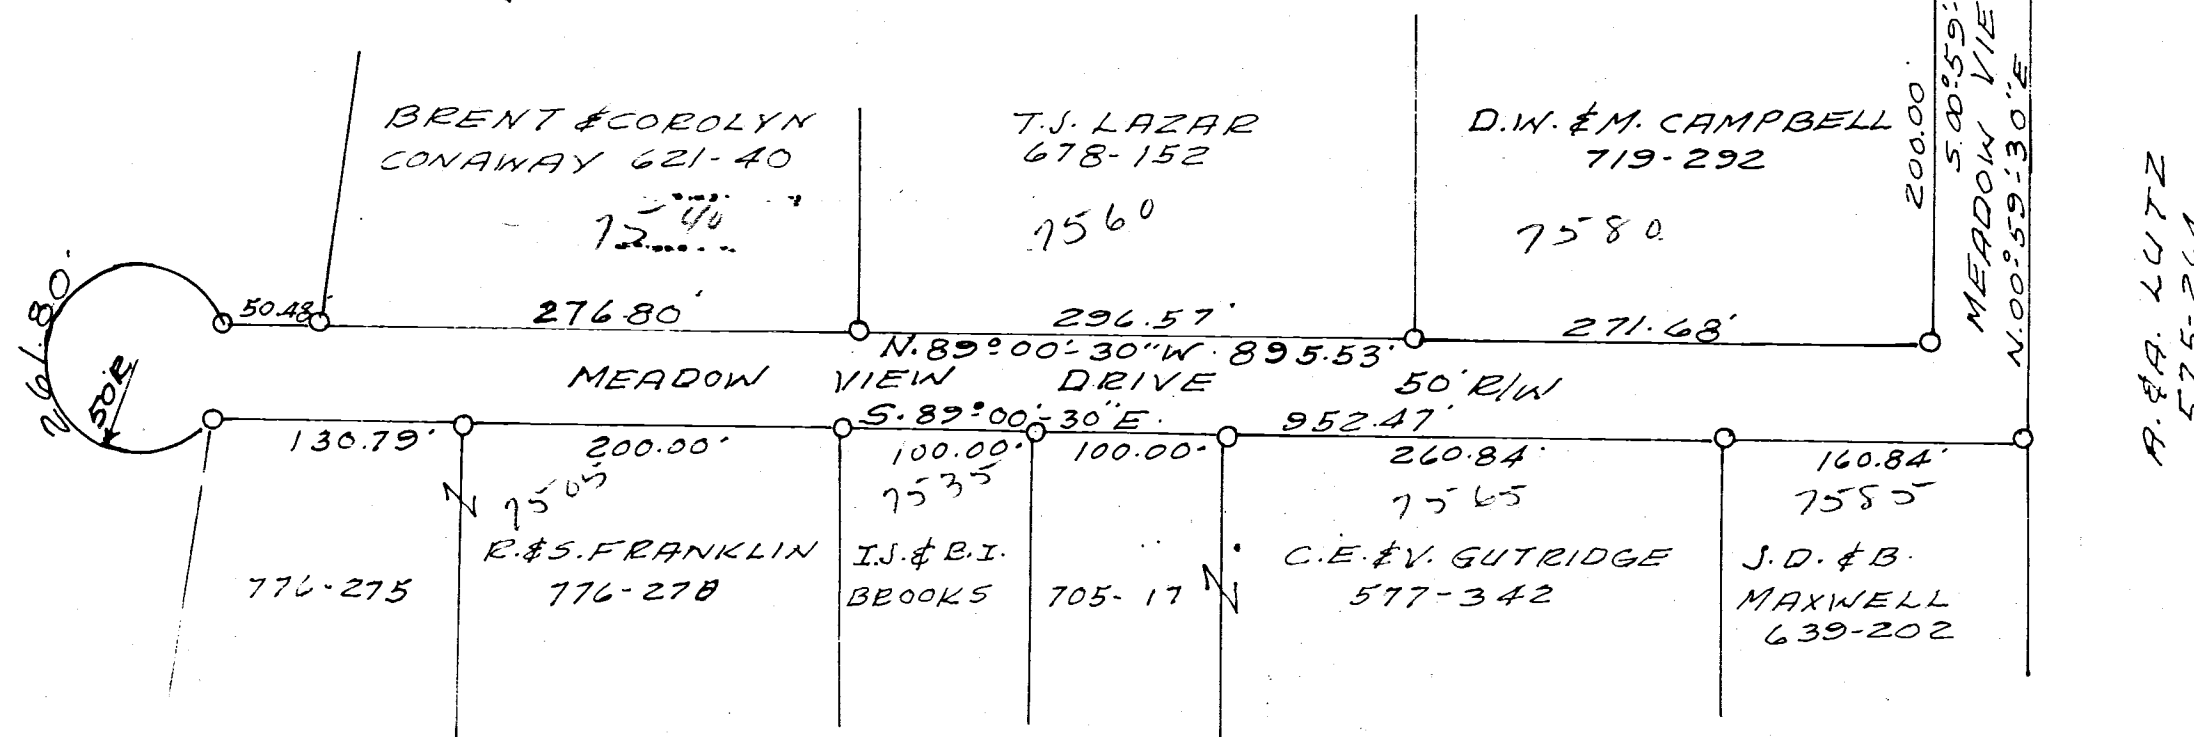

ACKNOWLEDGEMENT

State of Ohio
County of Muskingum
Before me, a notary public in and for said county
personally appeared Howard E. Thomas, Rebecca
Thomas and Shirley Ann Thomas, who executed
the foregoing instrument, and acknowledge that
he did sign said instrument and it was his free act
and deed of each. In testimony whereof I hereunto
subscribed my name and official seal at
Ohio, this _____ day of _____ 197____

R. H. Robert 7-18-79

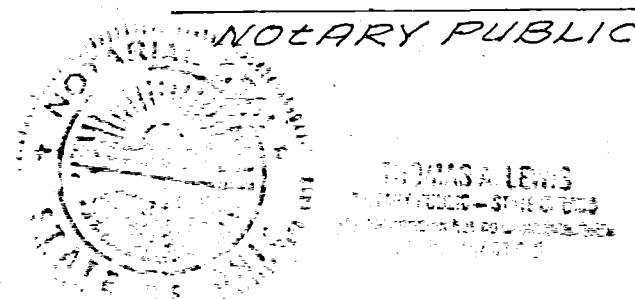

John R. Marshall
Reg. Surveyor 5307
719 Putnam Avenue
Zanesville, Ohio
MARCH 21, 1979

T1671

Licking