
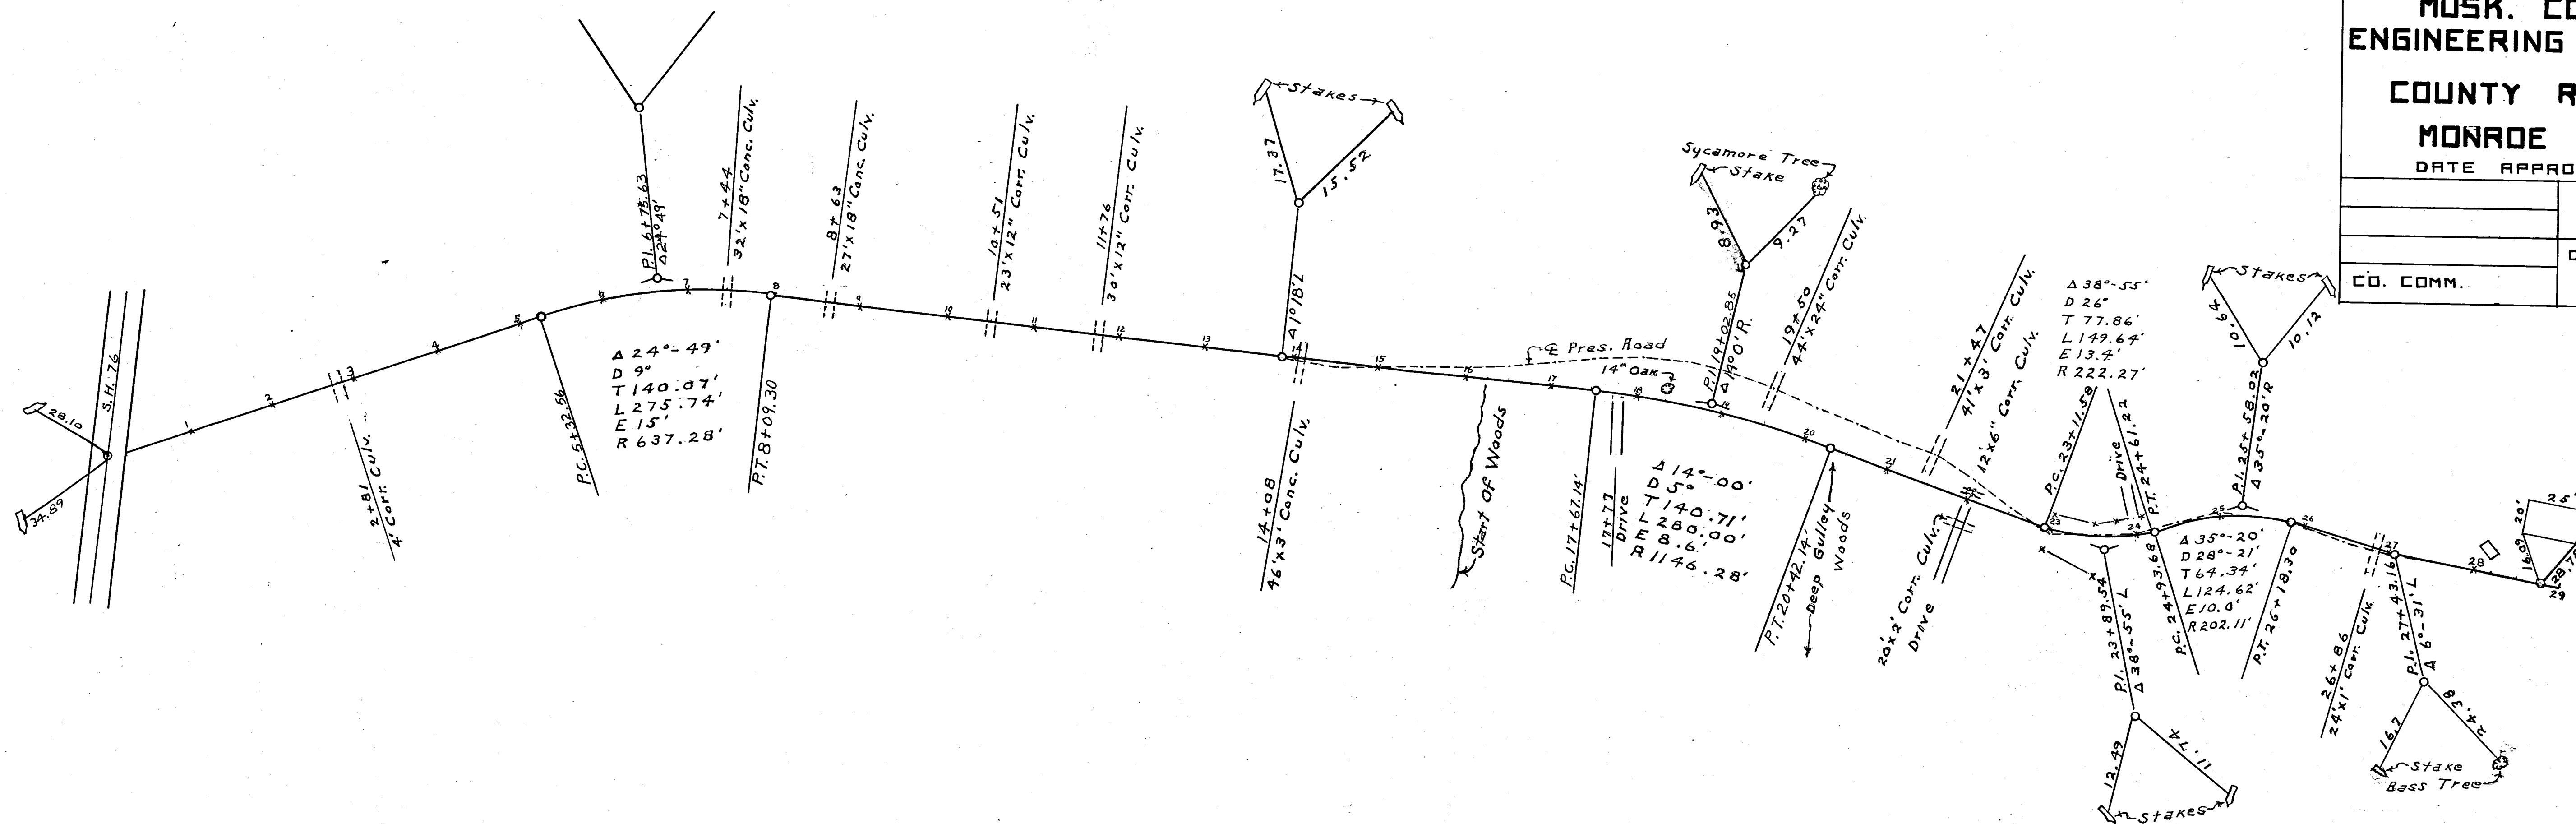


ORIGINAL	SURVEYED	BY	DATE
SURVEY	PLOTTED		
NOTE BOOK	TEMPLATE		
	AREAS		
NO. A-90	AREAS CHECKED		

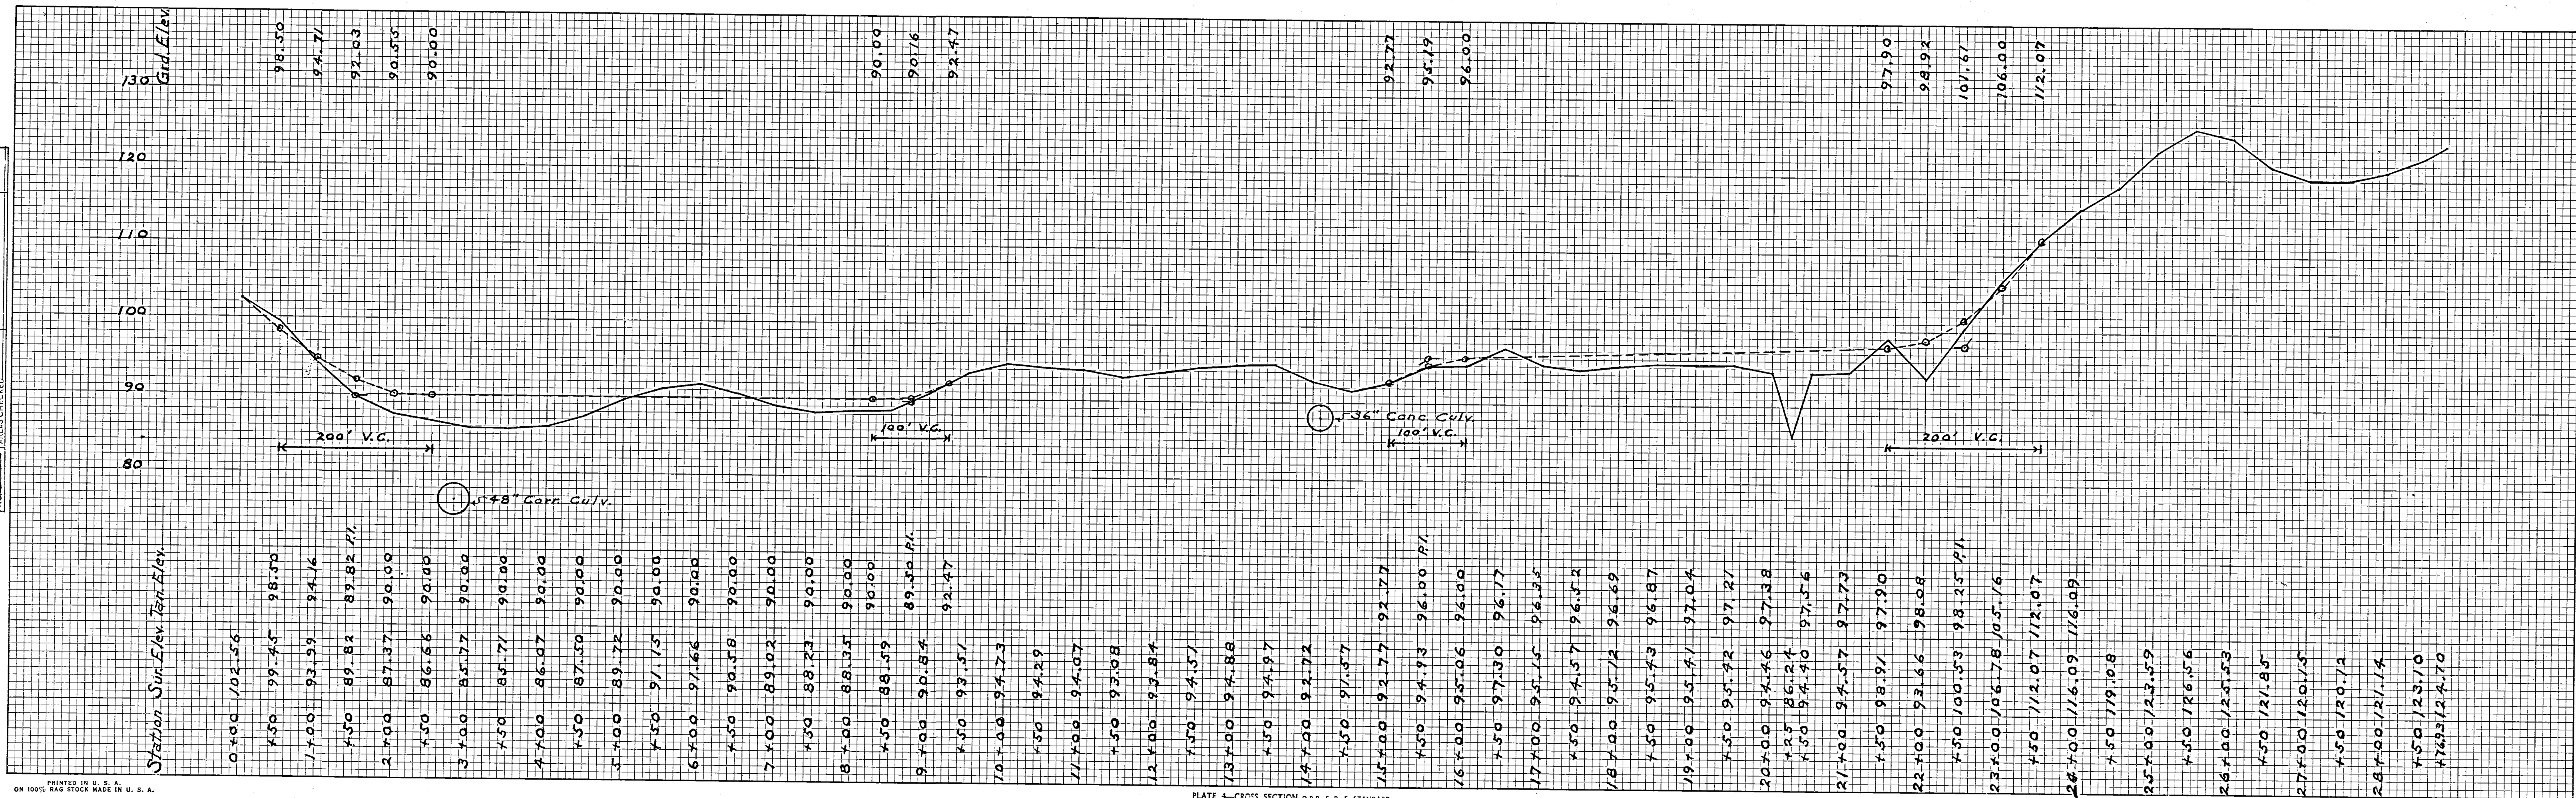

MUSK. COUNTY
ENGINEERING DEPT.
COUNTY RD. 175
MONROE TWP.
DATE APPROVED.....

	CO. ENGINEER
CO. COMM.	