

ORIGINAL SURVEY	SURVEYED	BY	DATE
NOTE BOOK	PLOTTED		
NO. B-79	AREAS		
	AREAS CHECKED		

FINAL SURVEY	SURVEYED	BY	DATE
NOTE BOOK	PLOTTED		
	AREAS		
	AREAS CHECKED		

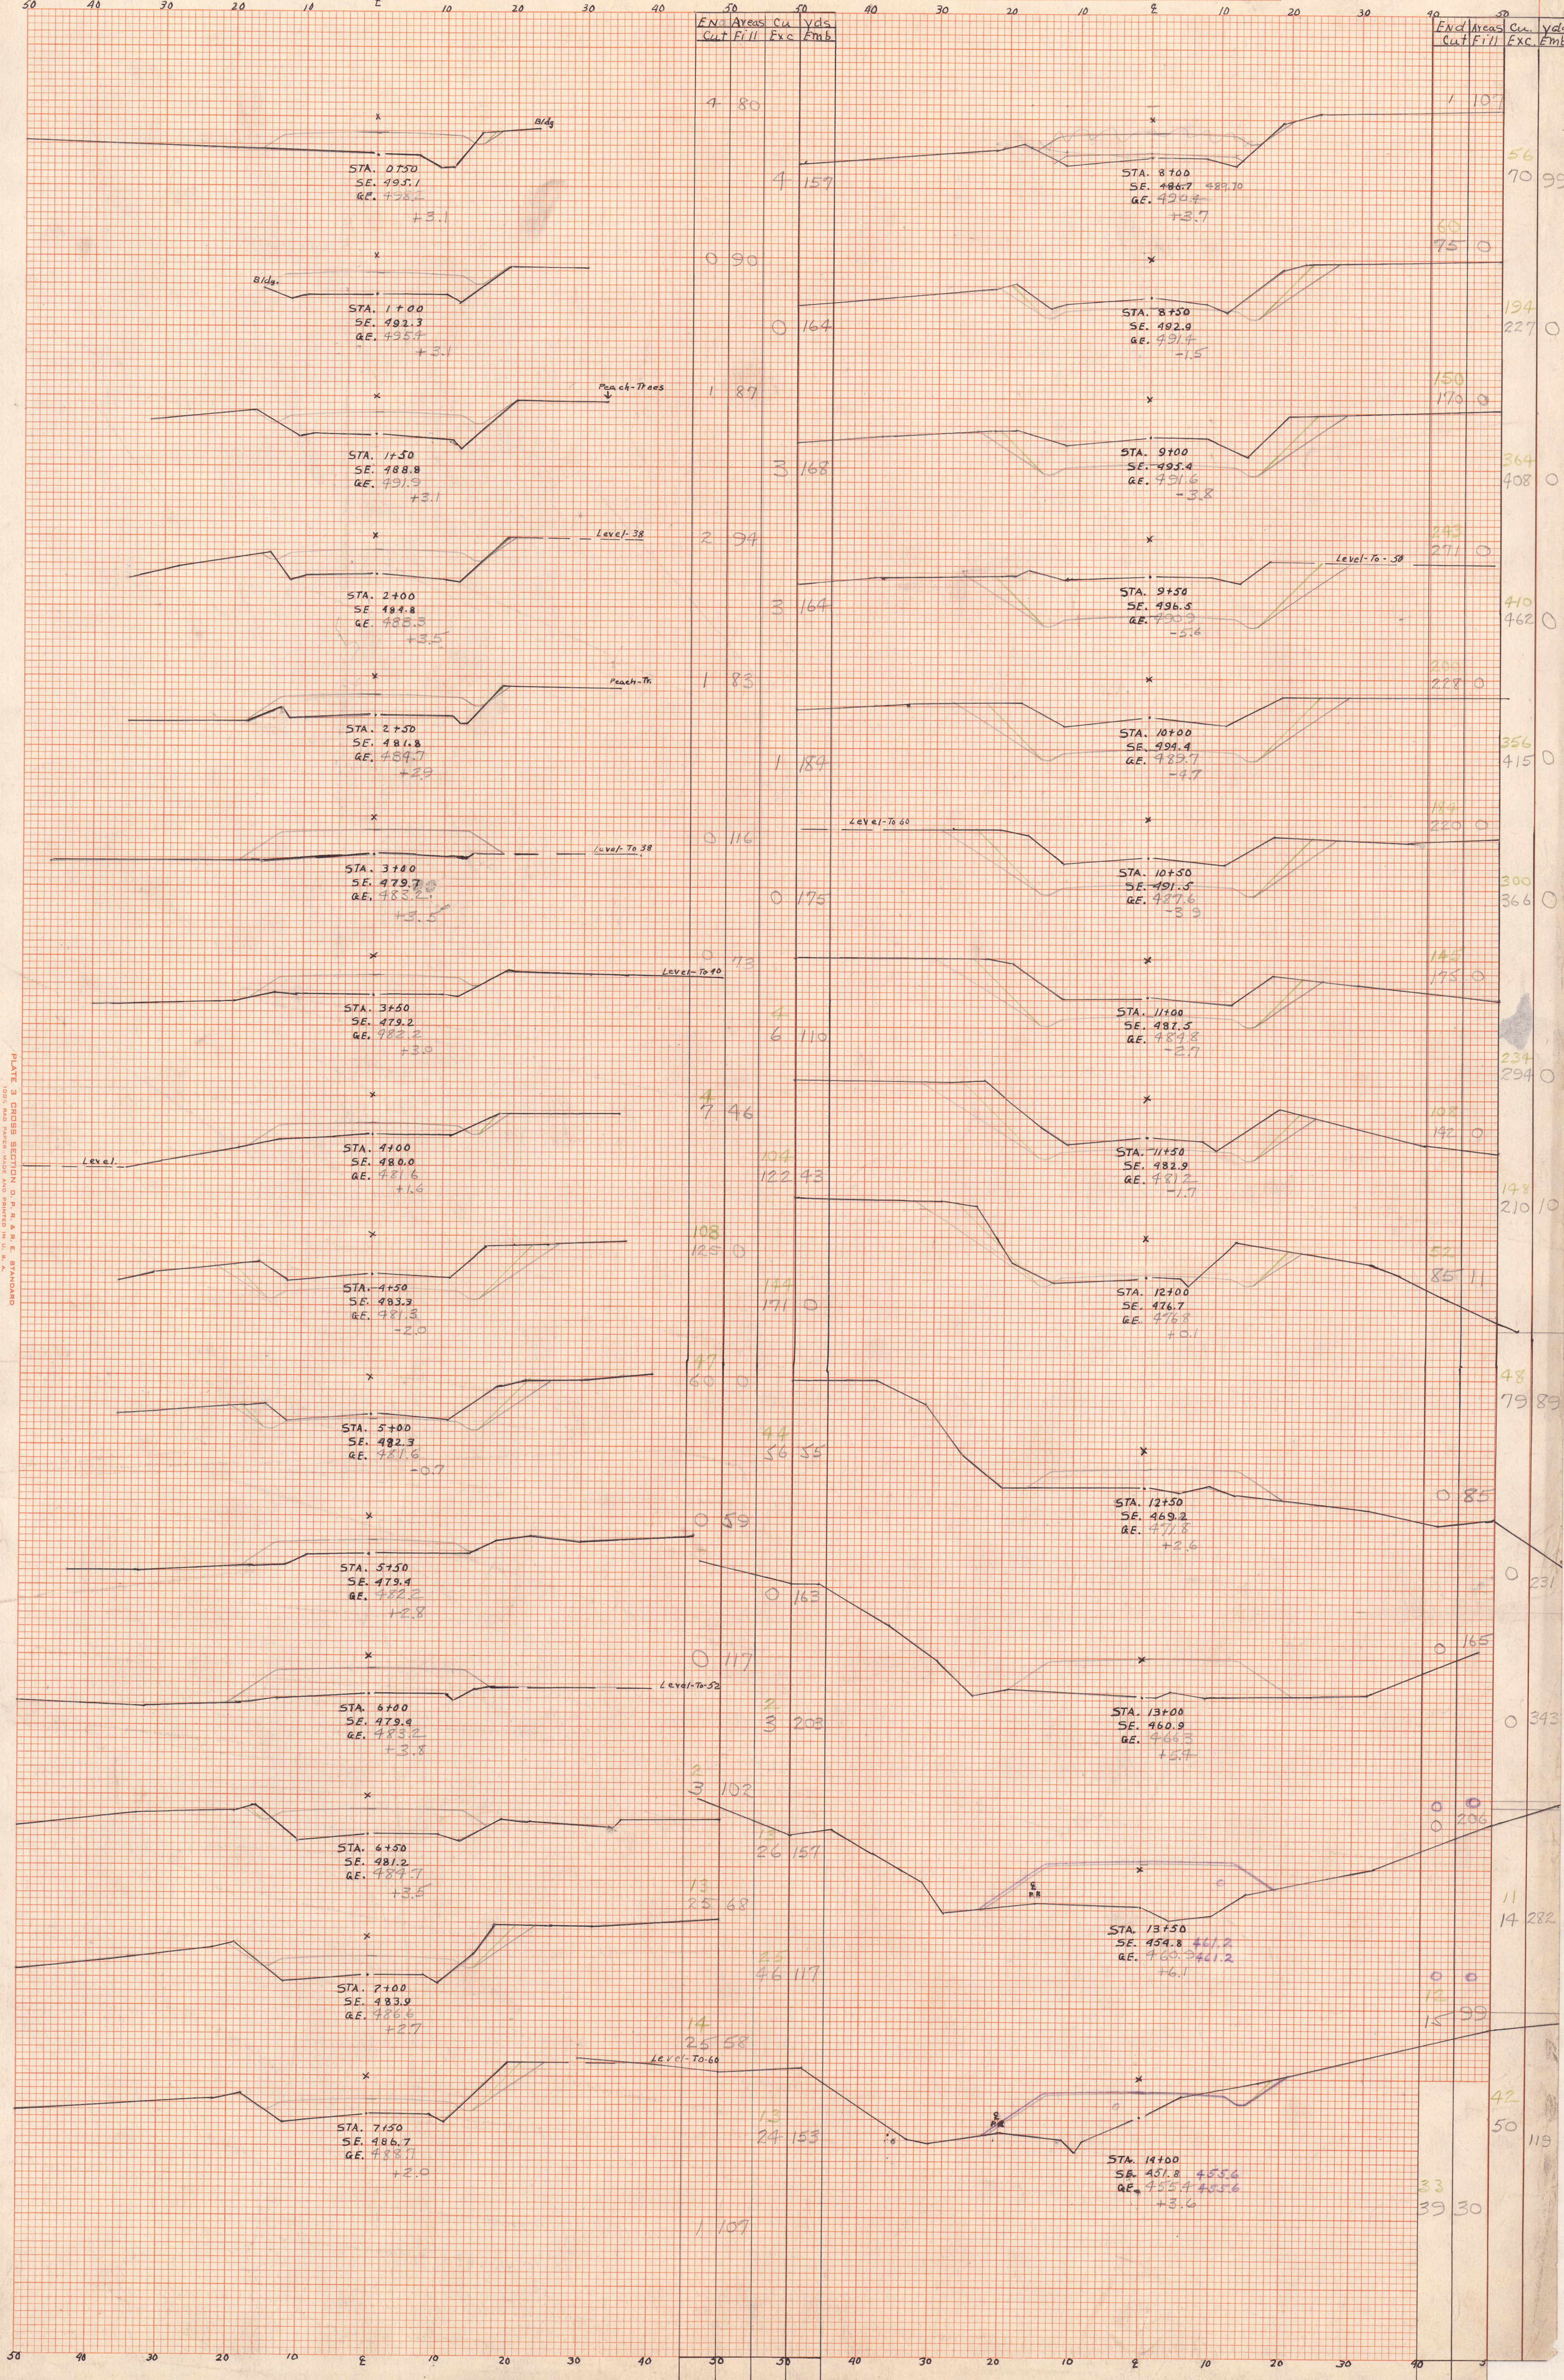


PLATE 3 CROSS SECTION O.P.R. & R.E. STANDARD
100' AND EVIDENCE DESIGN CO.