


MUSKINGUM COUNTY
ENGINEERING DEPARTMENT
Township Rd. No 209
Salt Creek Township

APPROVED _____
APPROVED _____
COMMISSIONERS COUNTY ENGINEER

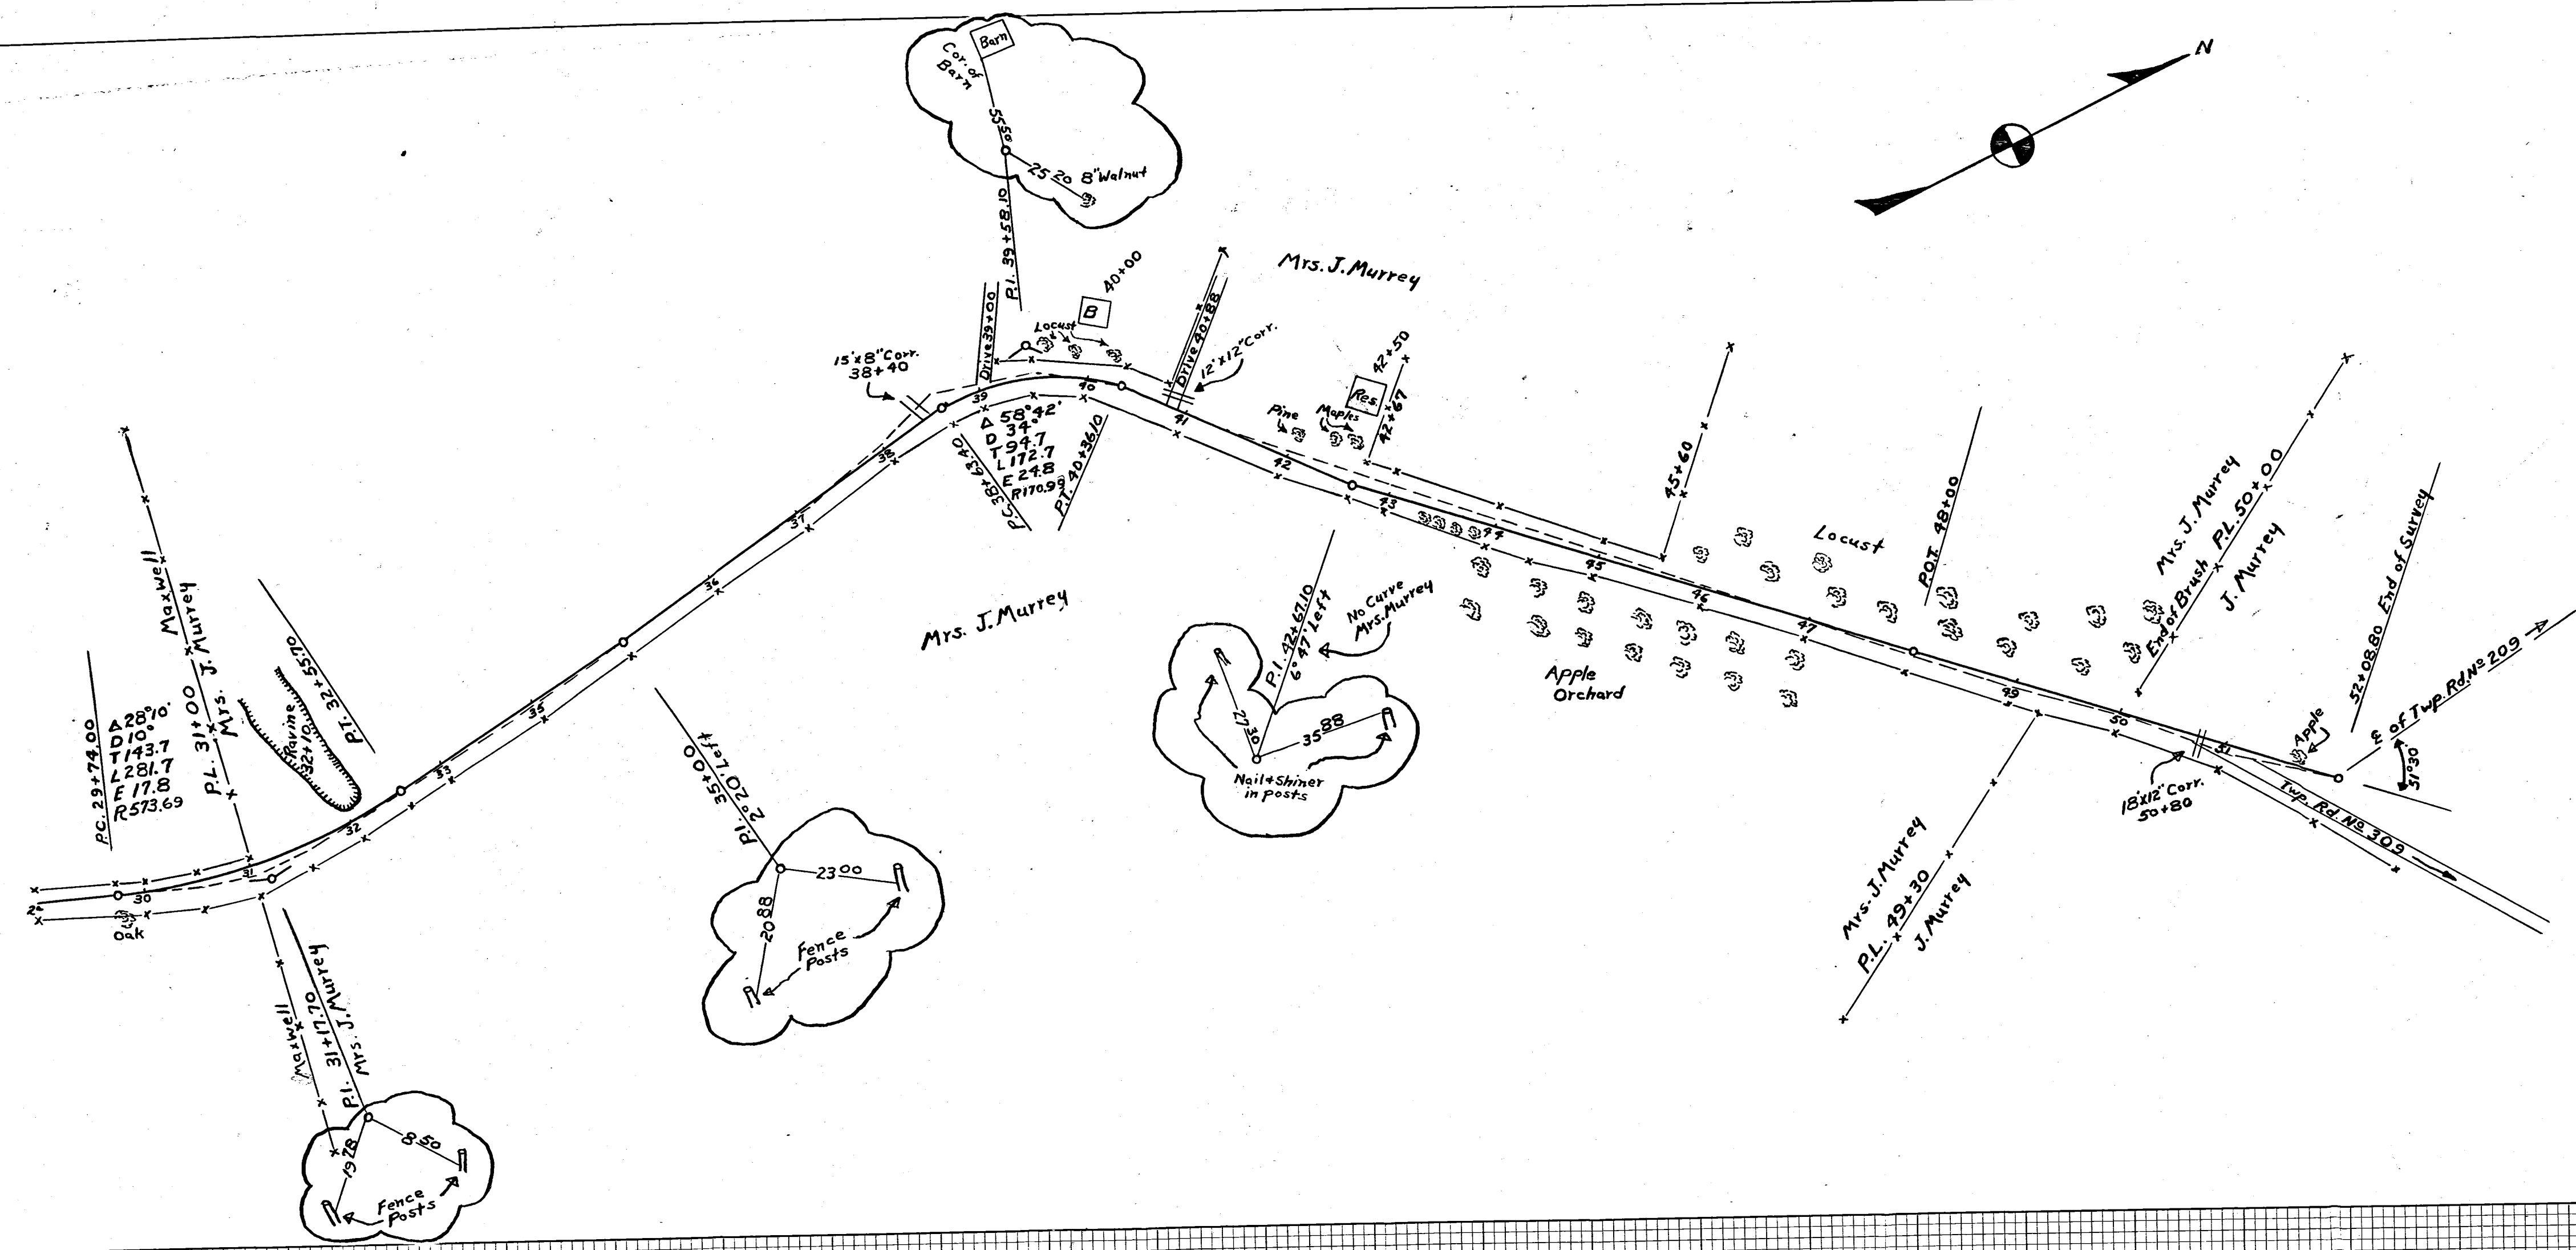

FINAL	DATE
SURVEY	BY
NOTE BOOK	NO.
AREAS CHECKED	

ORIGINAL	DATE
SURVEY	BY
NOTE BOOK	NO.
AREAS CHECKED	