


FINAL	DATE	
	BY	
	SURVEYED	
	NOTE BOOK	
	AREAS CHECKED	

ORIGINAL	DATE	
	BY	
	SURVEYED	
	NOTE BOOK	
	AREAS CHECKED	

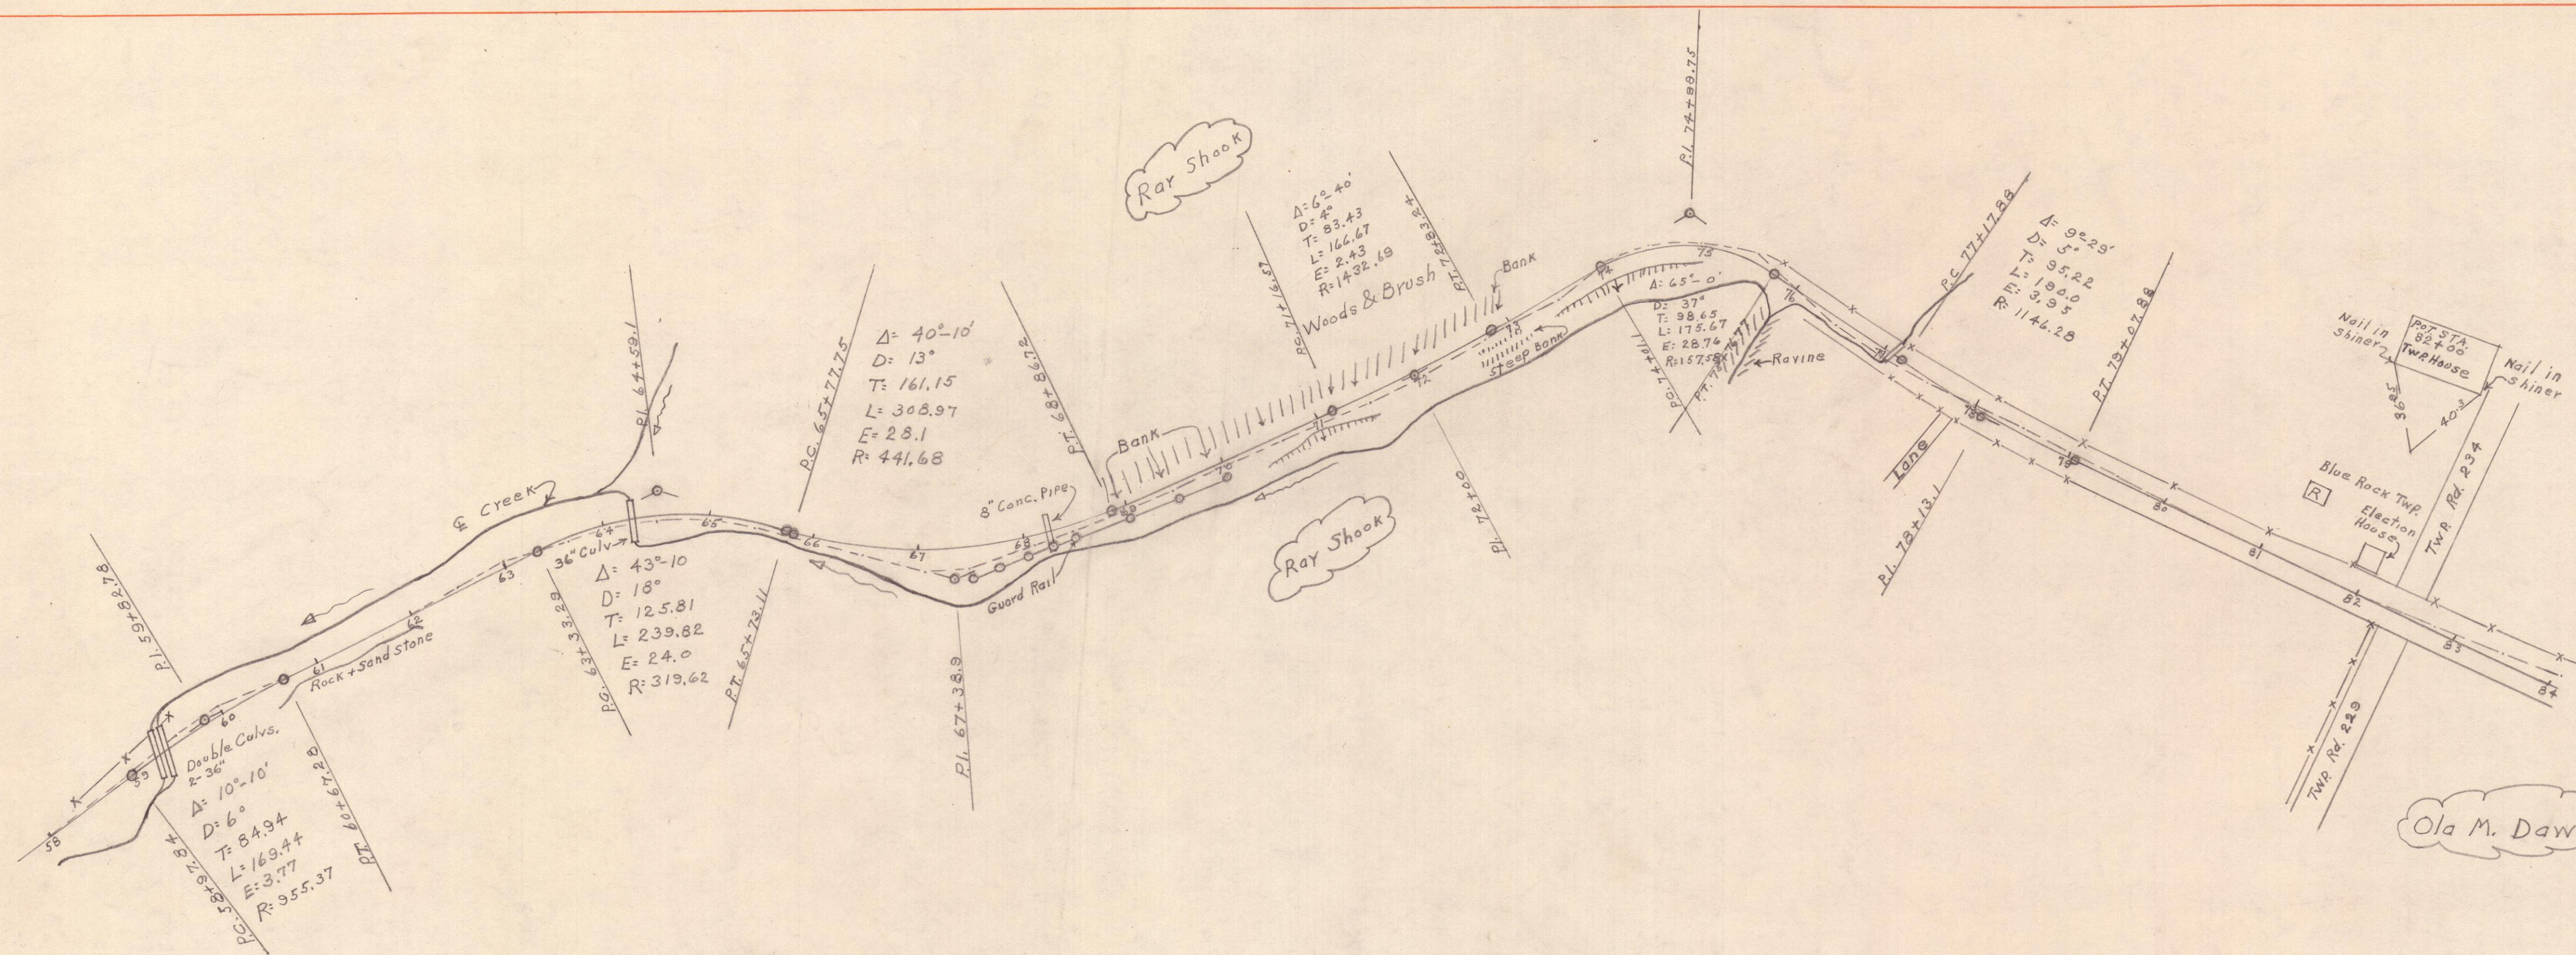

MUSKINGUM CO.
ENGINEERING DEPT.
COUNTY RD. NO. 226
BLUE ROCK TWP.

Approved	Approved
Co. Comm.	Co. Eng.

Ola M. Daw

Ola M. Daw

