

ORIGINAL SURVEY	SURVEYED	BY	DATE
NOTE BOOK	PLOTTED		
NO. B-97	AREAS CHECKED		

FINAL SURVEY	SURVEYED	BY	DATE
NOTE BOOK	PLOTTED		
NO.	AREAS CHECKED		

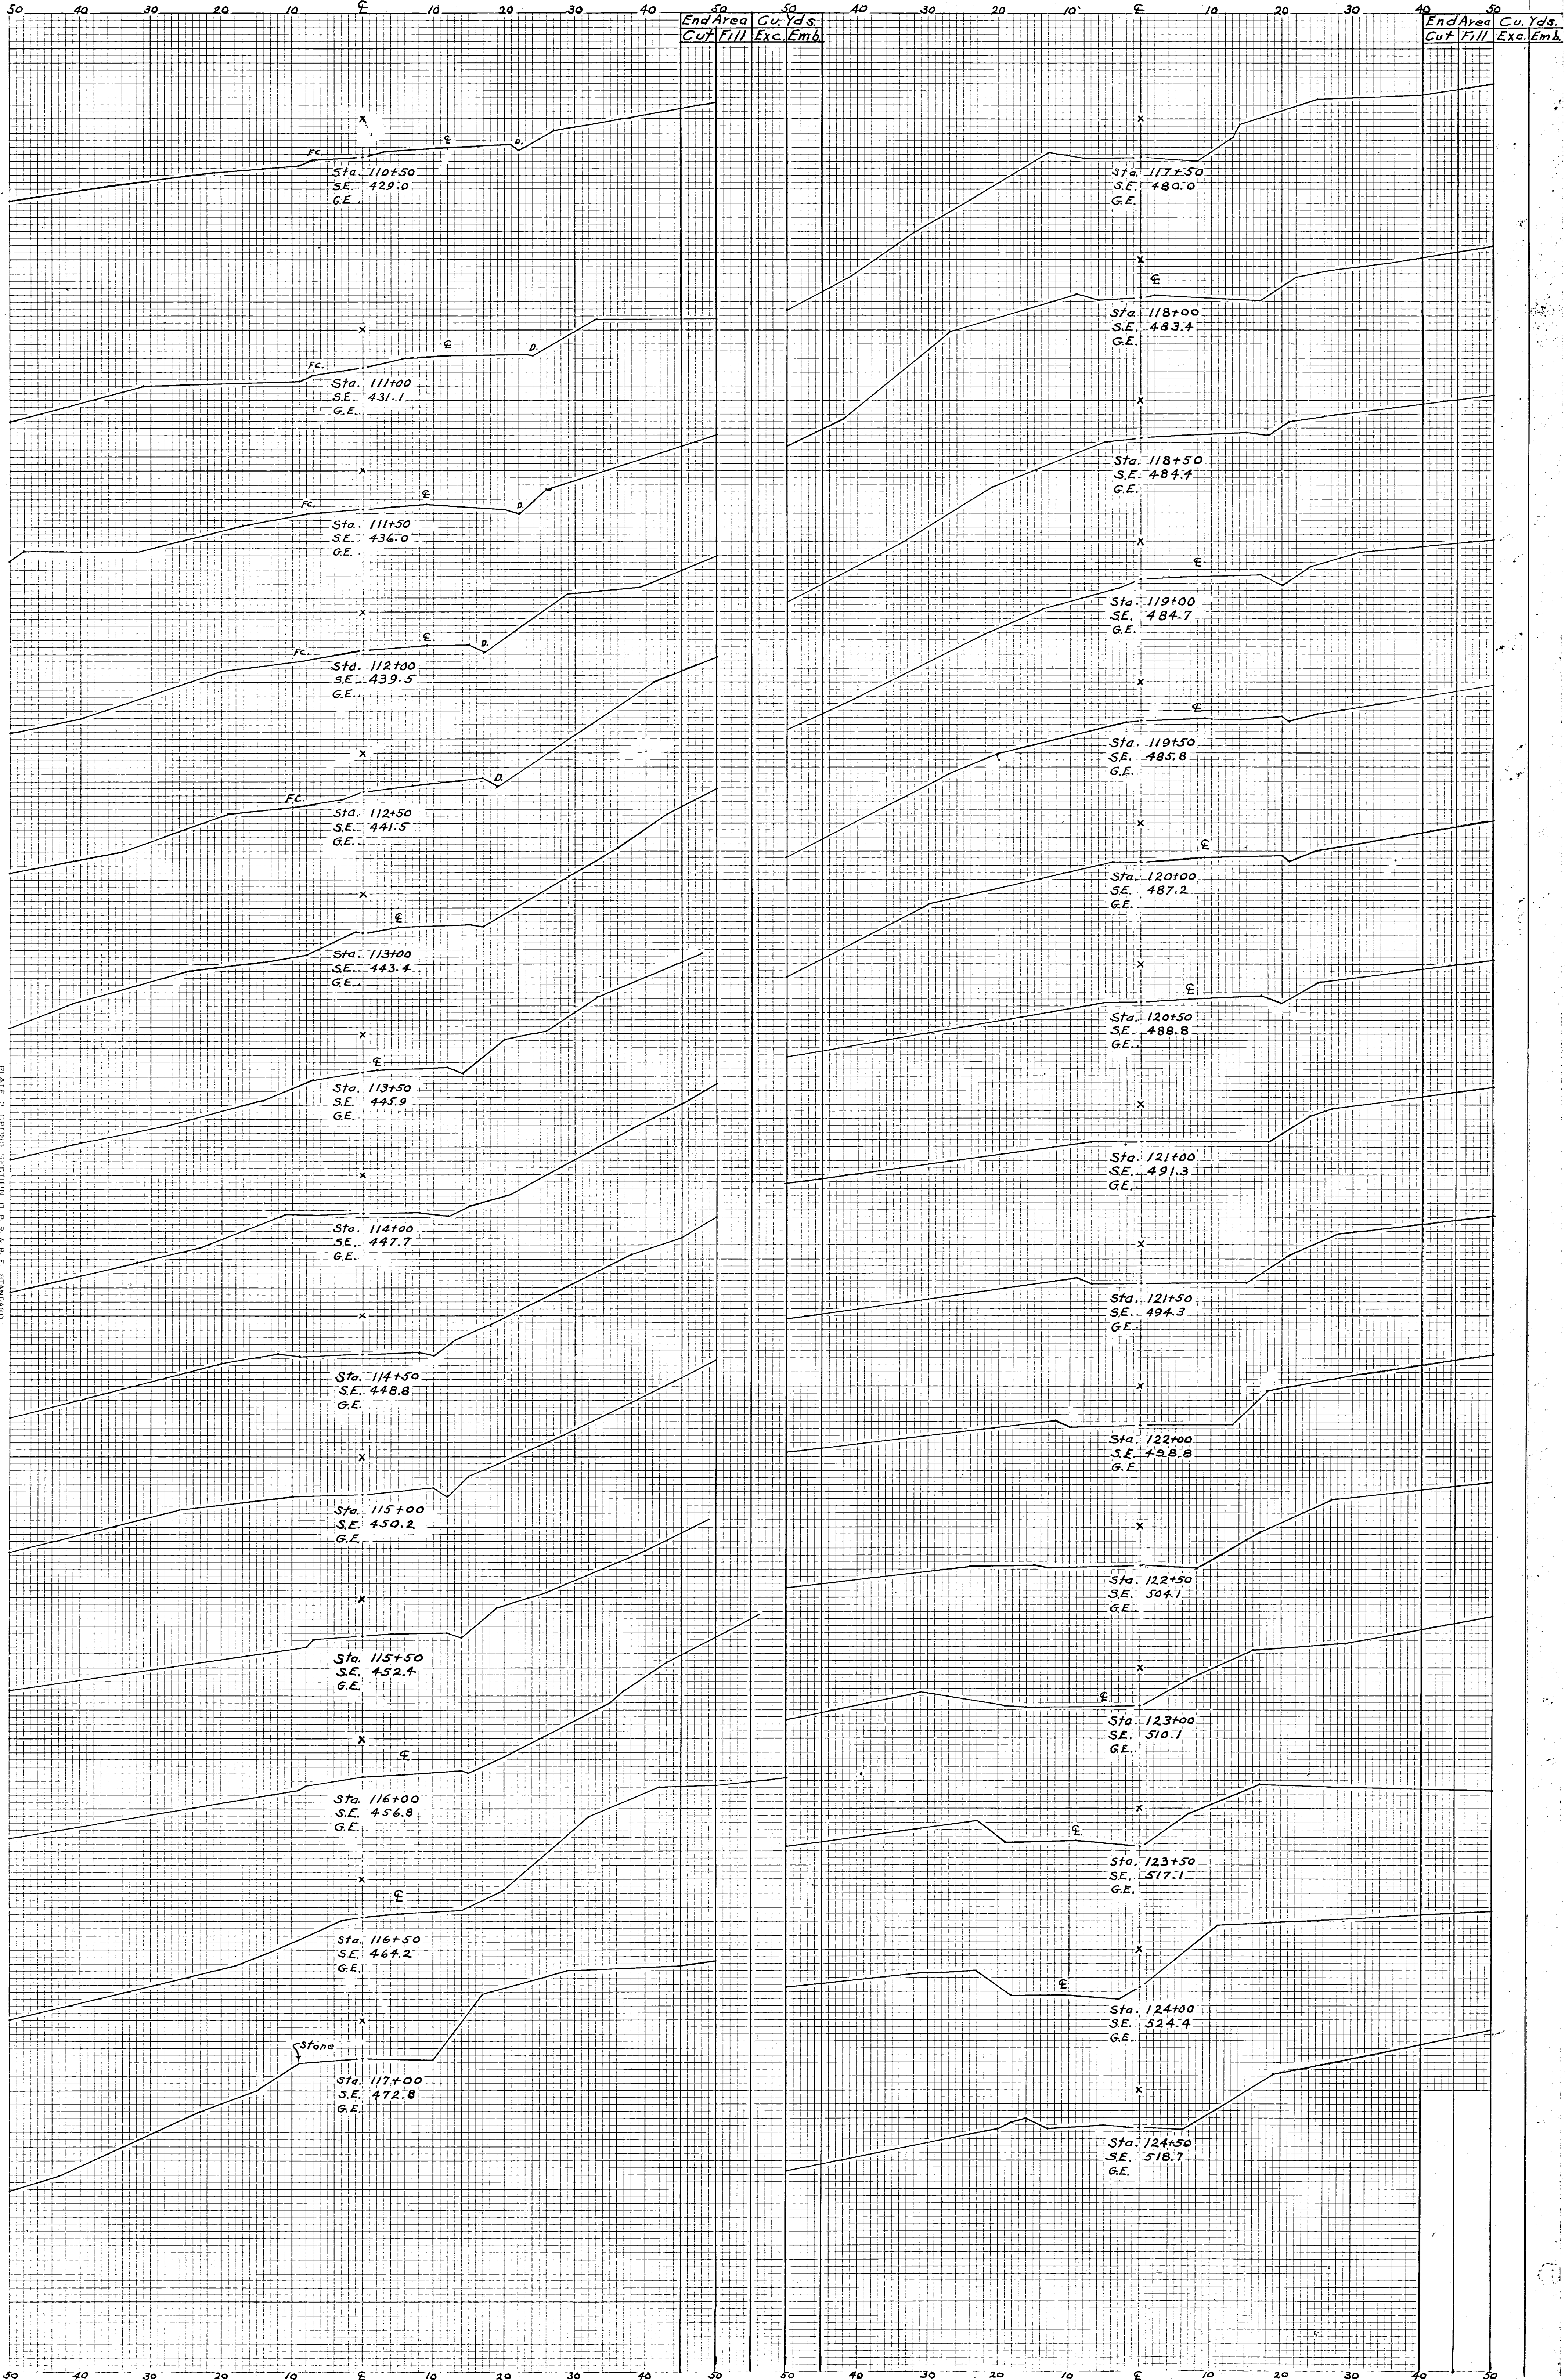


PLATE C CROSS SECTION IN F. R. & R. STANDARD
100' HORIZ. SCALE, 1" = 100'
10' VERT. SCALE, 1" = 10'