

ORIGINAL SURVEY	SURVEYED PLOTTED	BY	DATE
NOTE BOOK	TEMPLATE		
NO. B-81	AREAS CHECKED		

FINAL SURVEY	SURVEYED PLOTTED	BY	DATE
NOTE BOOK	TEMPLATE		
NO.	AREAS CHECKED		

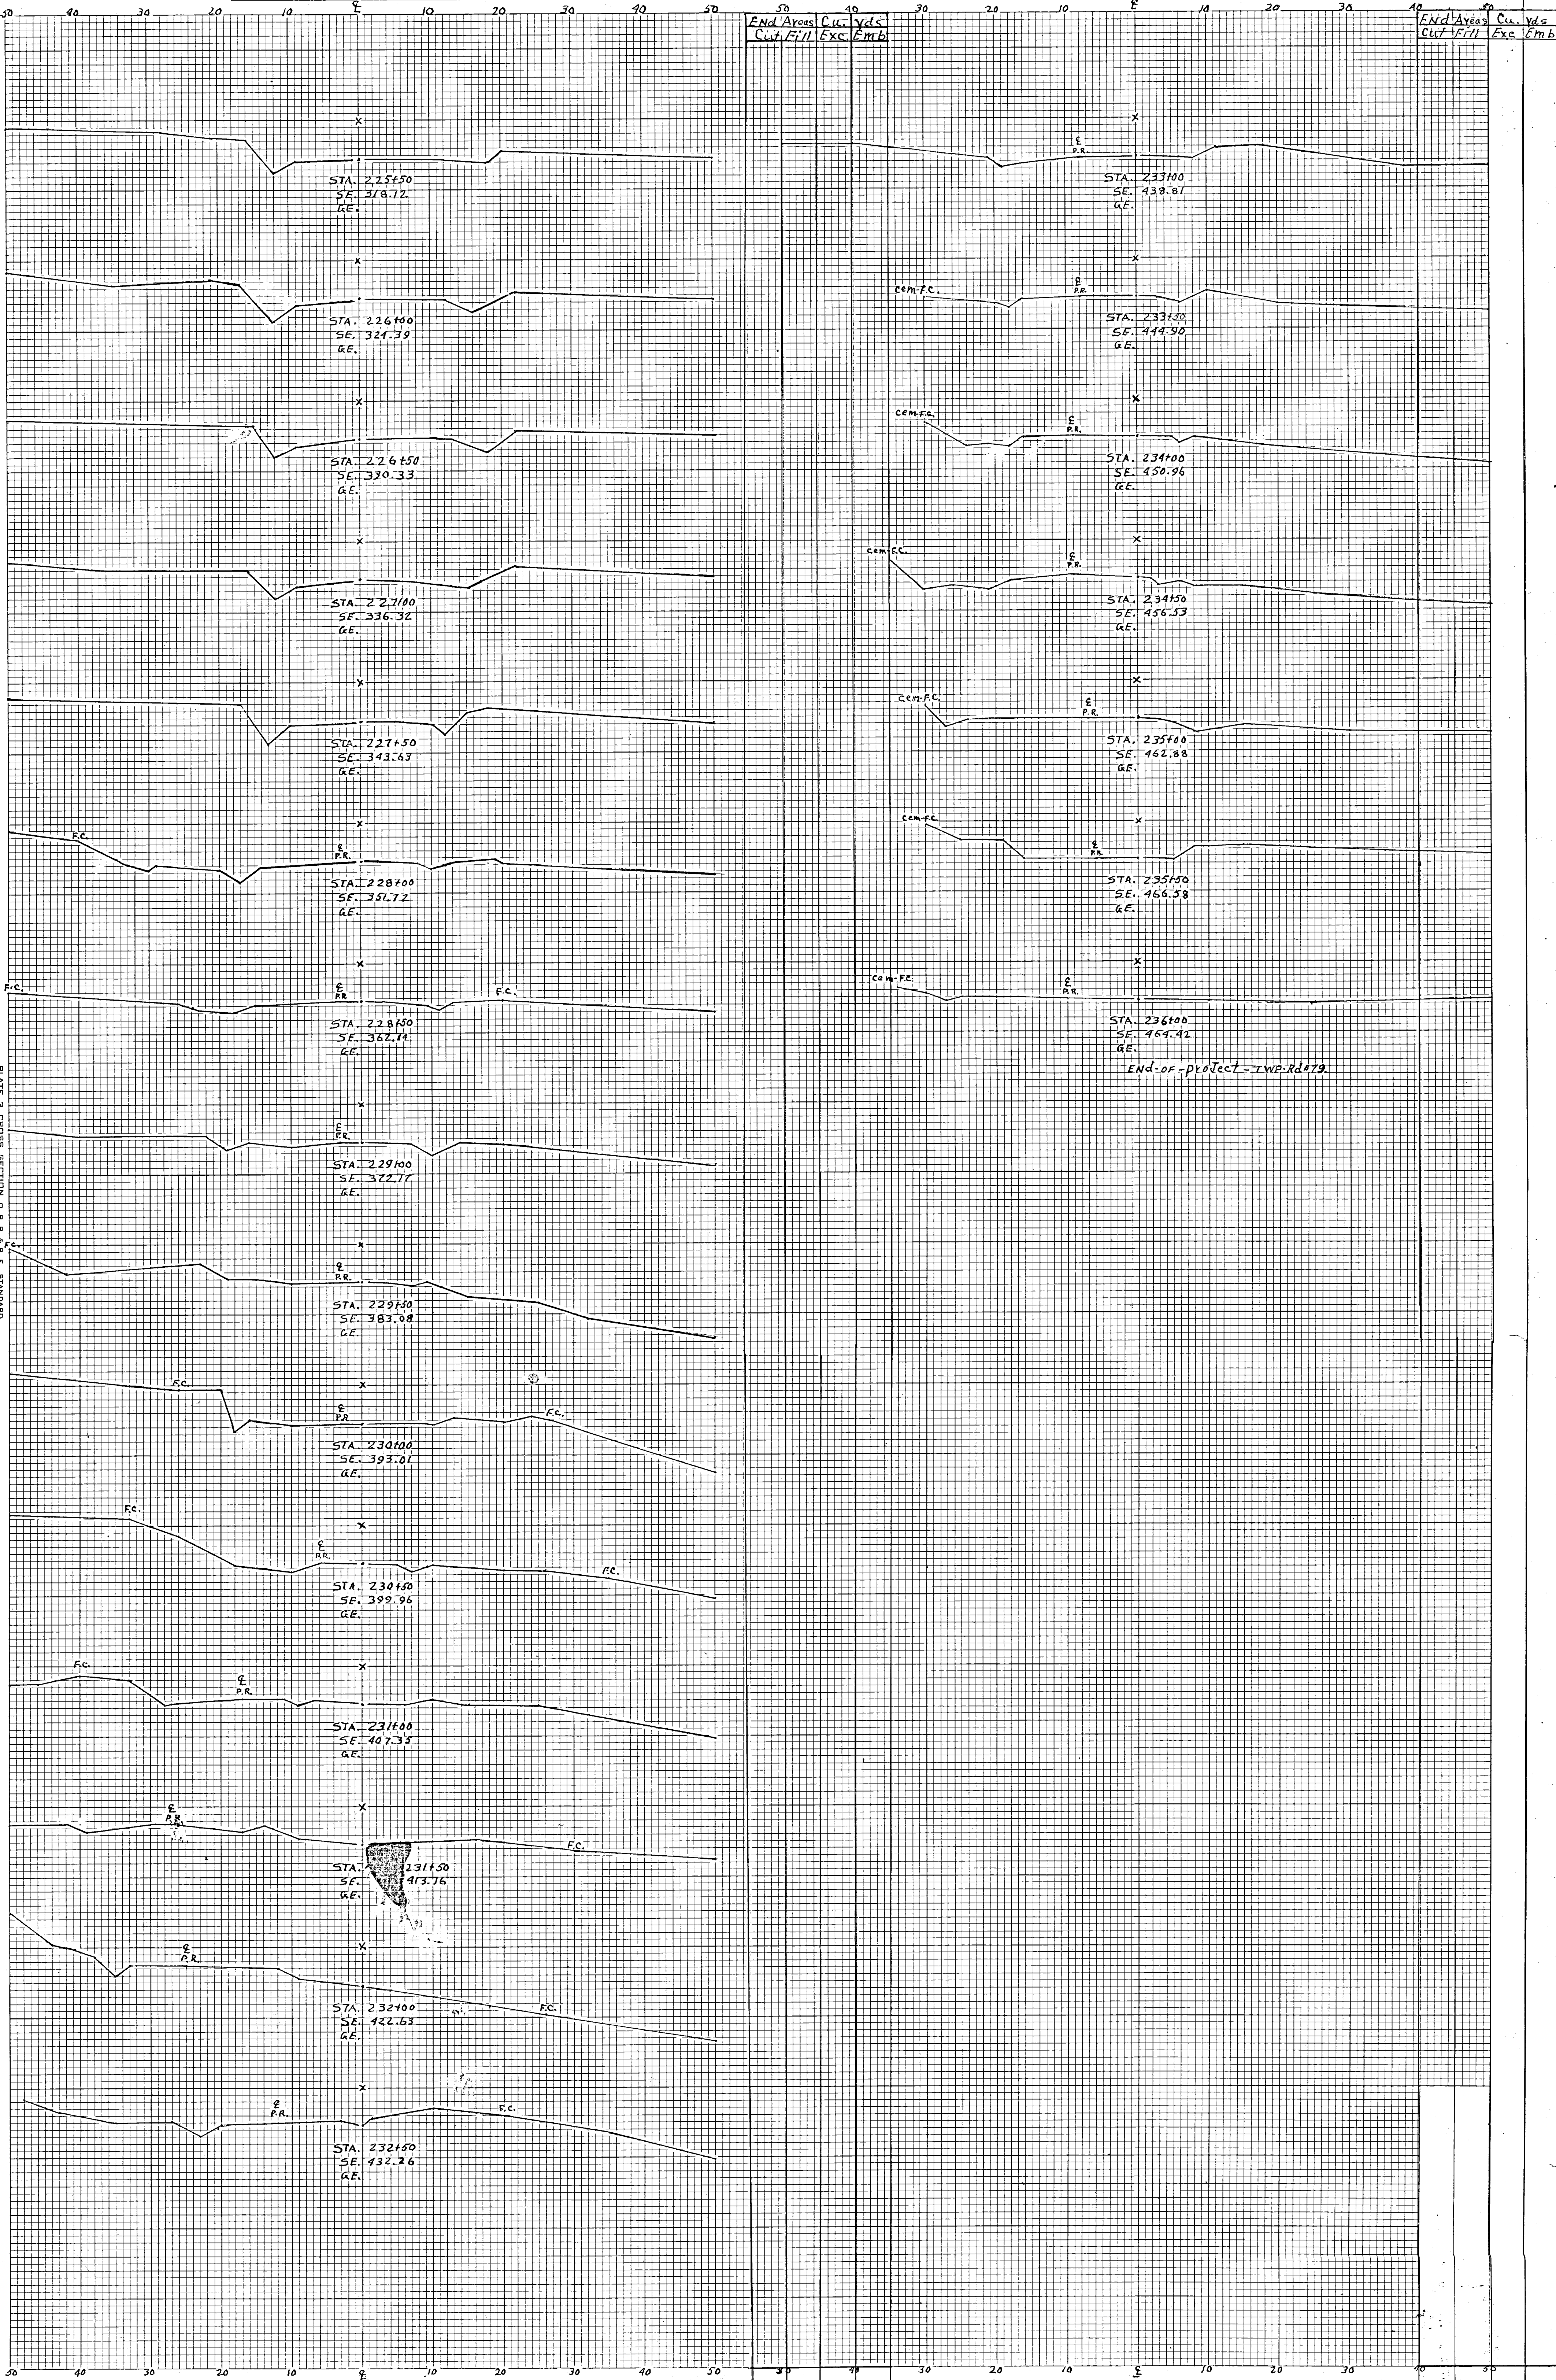


PLATE 3 CROSS SECTION OF F.R. & R.E. STANDARD
100' AND ELEVATION BETWEEN CD.