

ORIGINAL SURVEY	SURVEYED	BY	DATE
NOTE BOOK	PLOTTED		
NO. B-21	TEMPLATE		
	AREAS		
	CHECKED		

FINAL SURVEY	SURVEYED	BY	DATE
NOTE BOOK	PLOTTED		
NO.	TEMPLATE		
	AREAS		
	CHECKED		

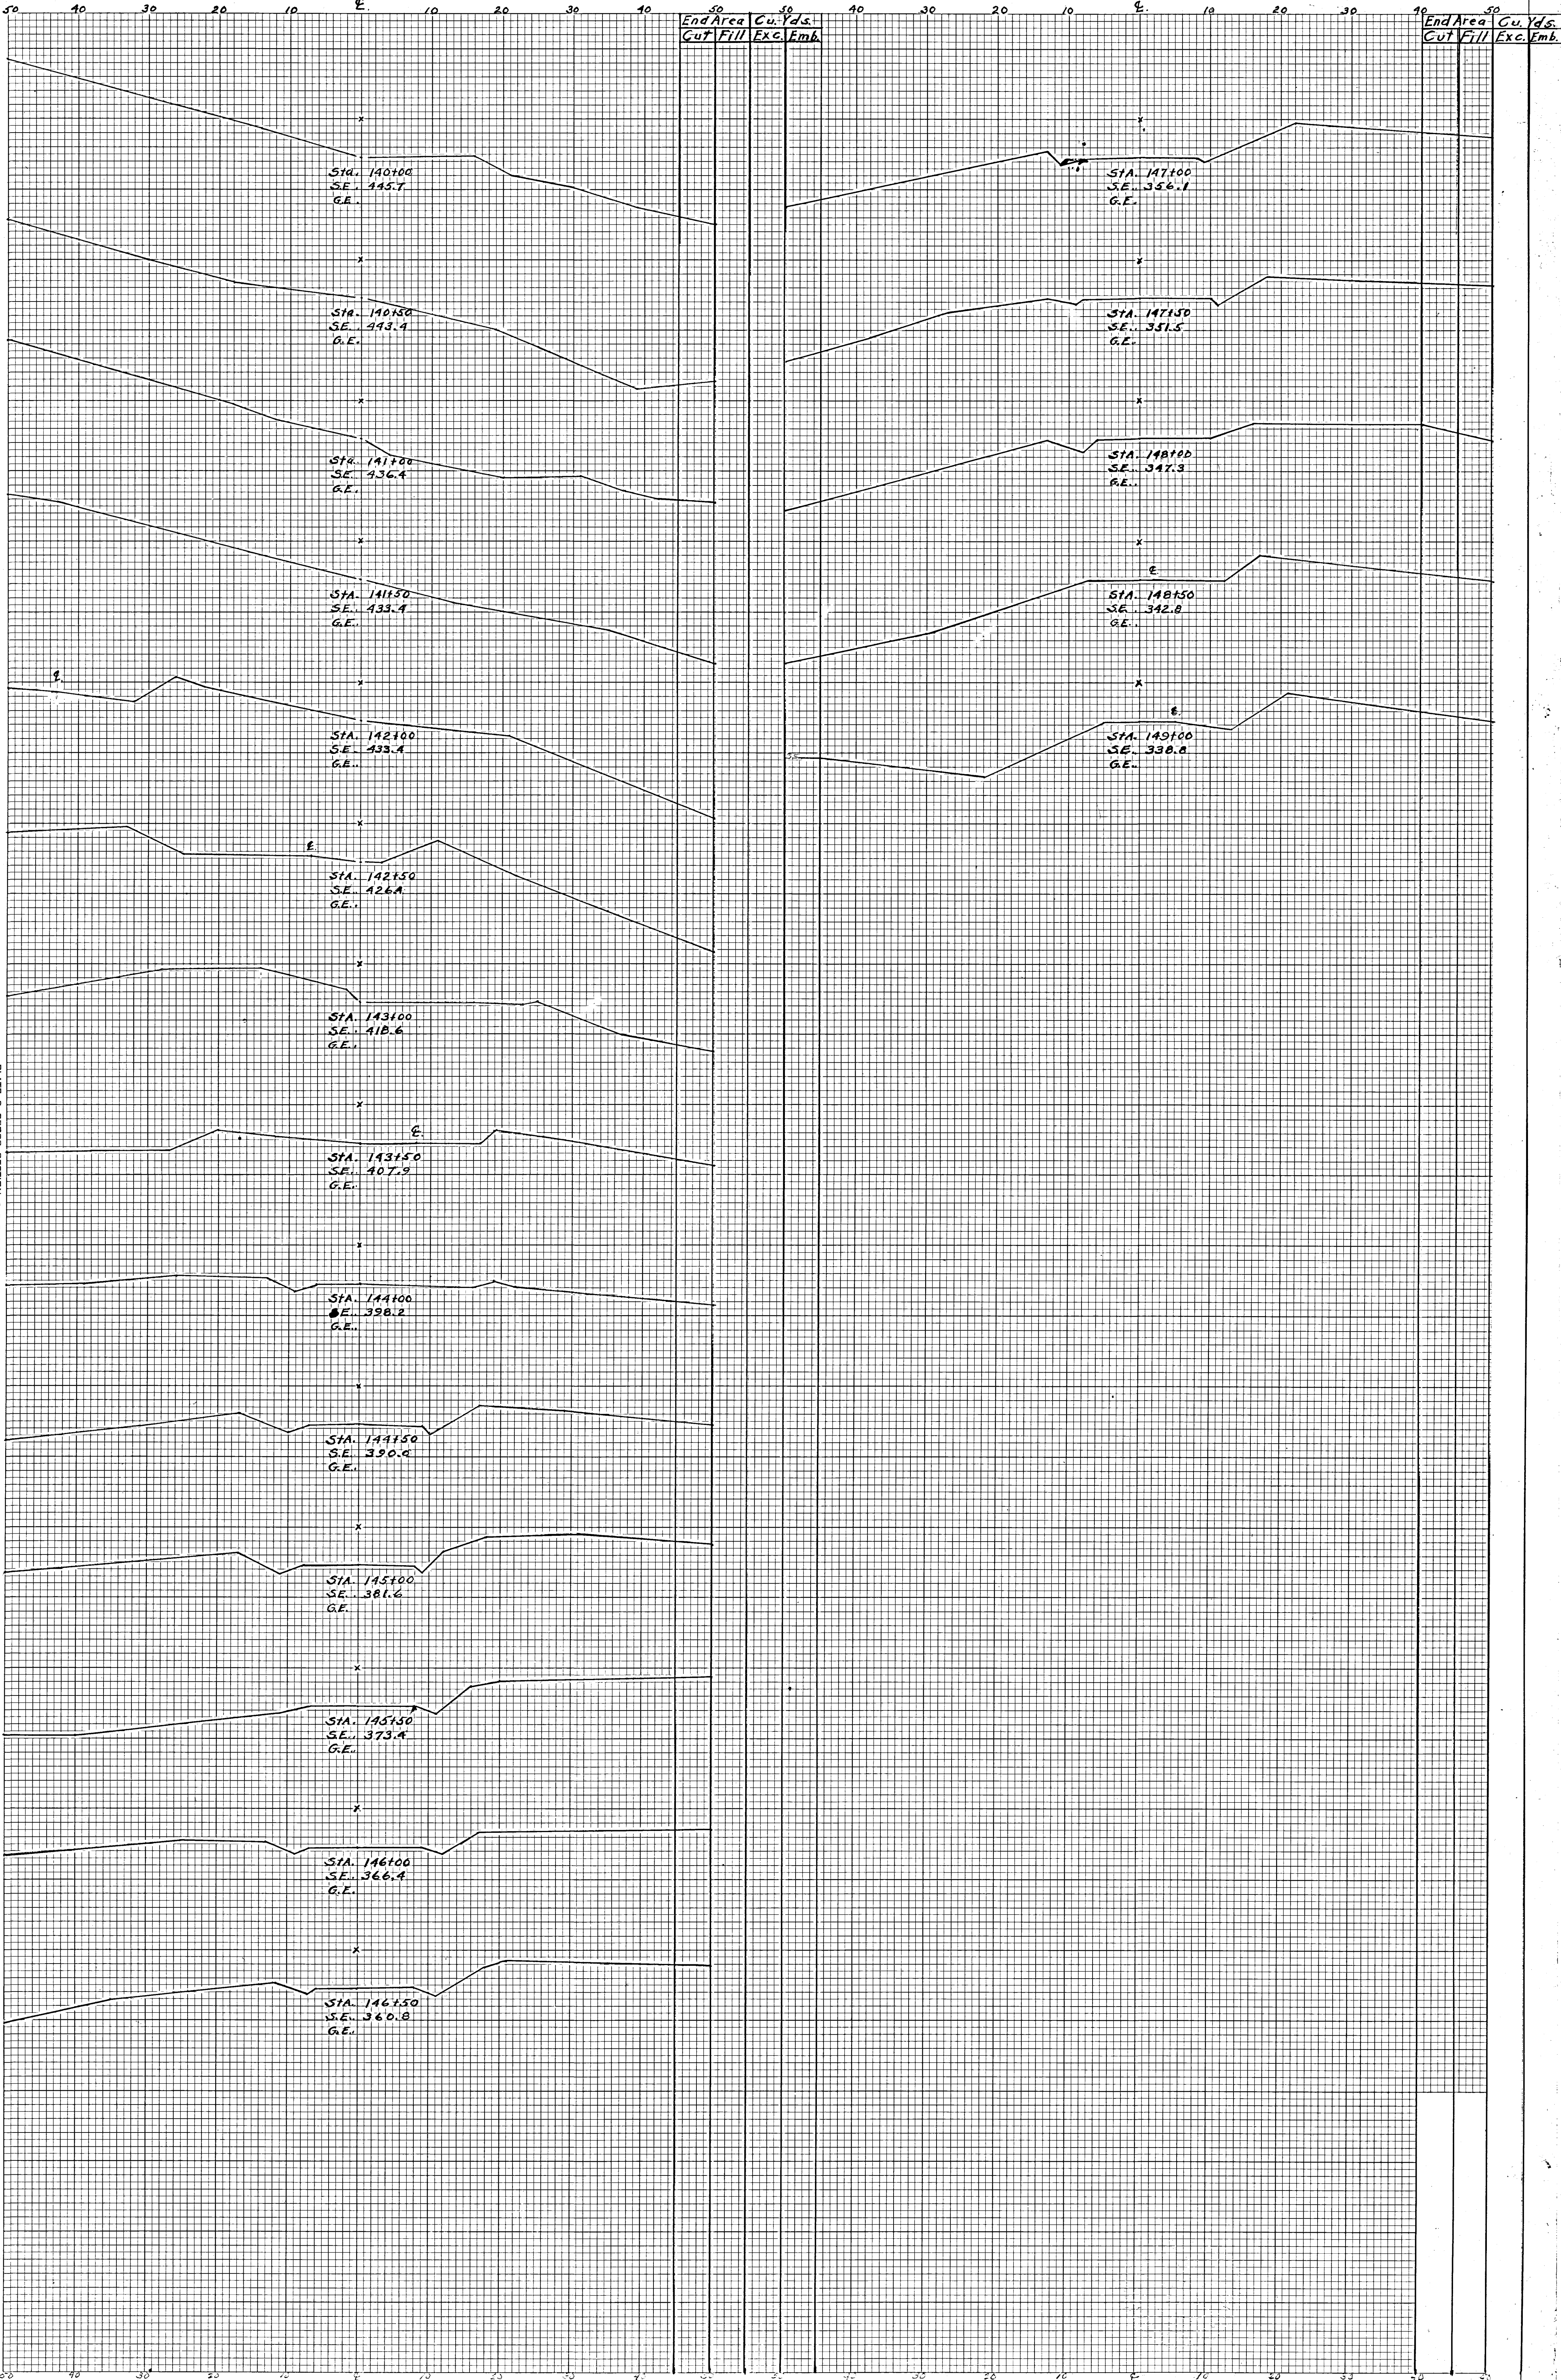


PLATE 3 CROSS SECTION D. P. R. & A. E. STANDARD
100% RAILROAD AND PRINTED IN U. S. A.
EUGENE CHITZEN CO.