


FINAL	SURVEYED	DATE
SURVEY	PLOTTED	BY
NOTE BOOK	TEMPLATE	
NO.	AREAS CHECKED	

ORIGINAL	SURVEYED	DATE
SURVEY	PLOTTED	BY
NOTE BOOK	TEMPLATE	
NO.	AREAS CHECKED	

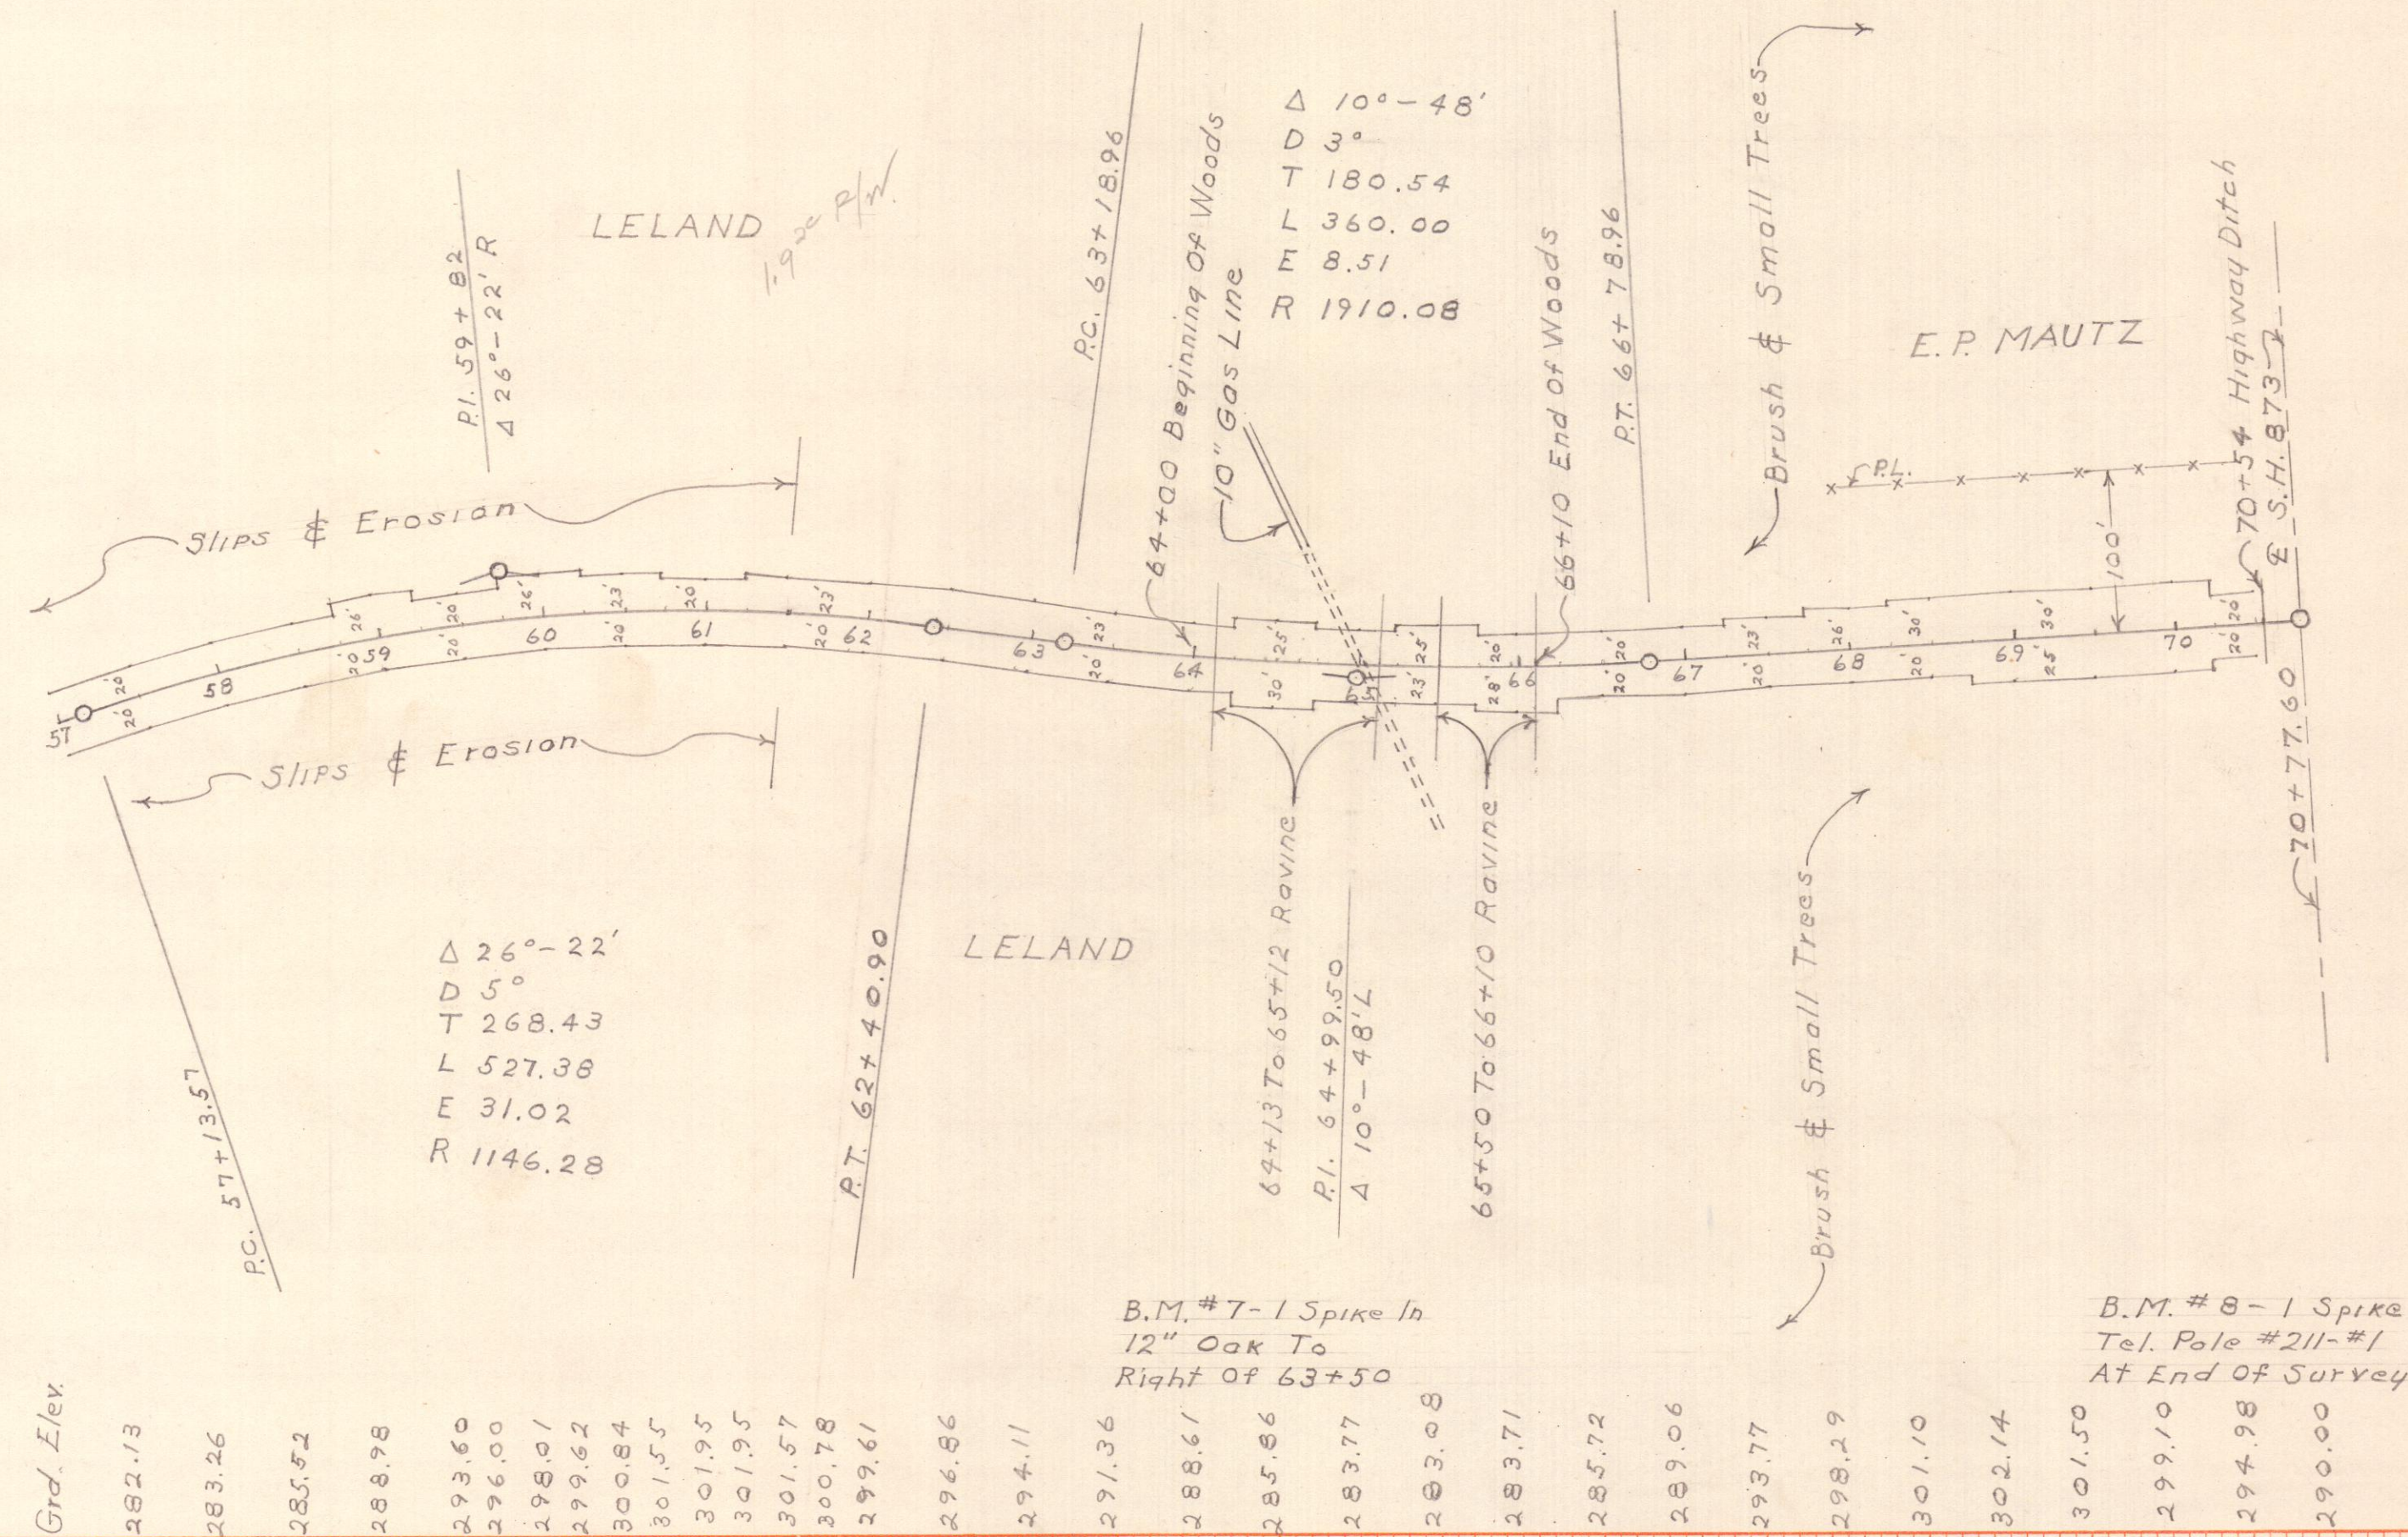

MUSKINGUM COUNTY
ENGINEERING DEPT.
TWP. ROAD NO.
BRUSH CREEK TWP.

APPROVED	
CO. COMM.	CO. ENG.

