


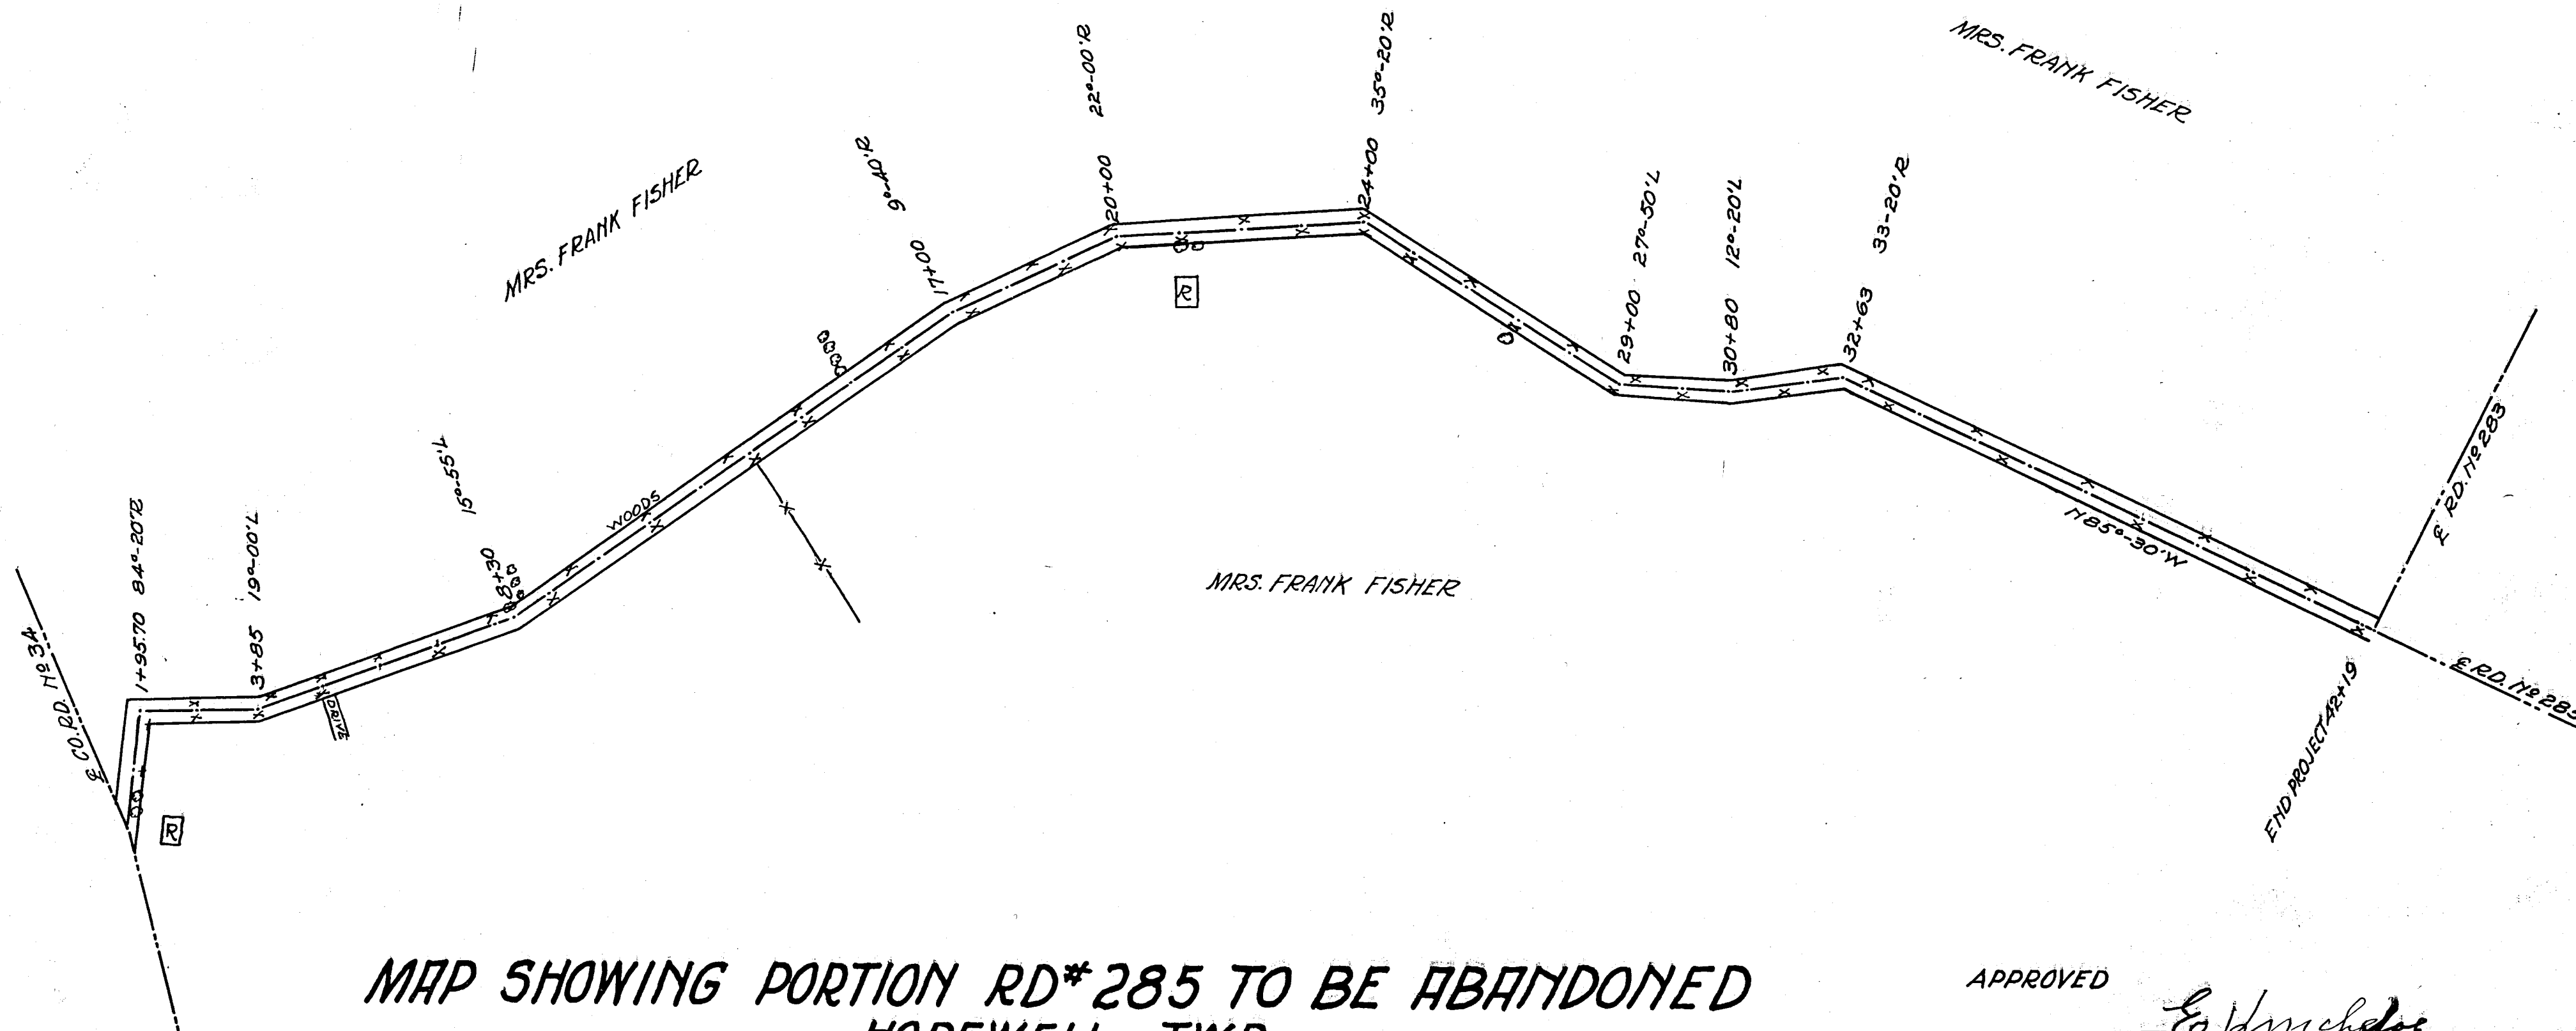

MAP SHOWING PORTION RD#285 TO BE ABANDONED HOPEWELL TWP.

SCALE 1"=200'

SURVEYED DEC. 1, 1930

PETITIONED BY
Ula L. Fisher, H. G. Black, R.H. Law
Sam Scott et al

APPROVED

DATE

<u>E. H. Anderson</u>	12/13/30
<u>B. D. Taylor</u>	12/13/30
<u>W. G. Osborne</u> COUNTY COMMISSIONERS	12/13/30
<u>J. R. Tamm</u> COUNTY SURVEYOR	12/13/30