


TOWNSHIP ROAD 285
Hopewell Twp.
Muskingum Co.

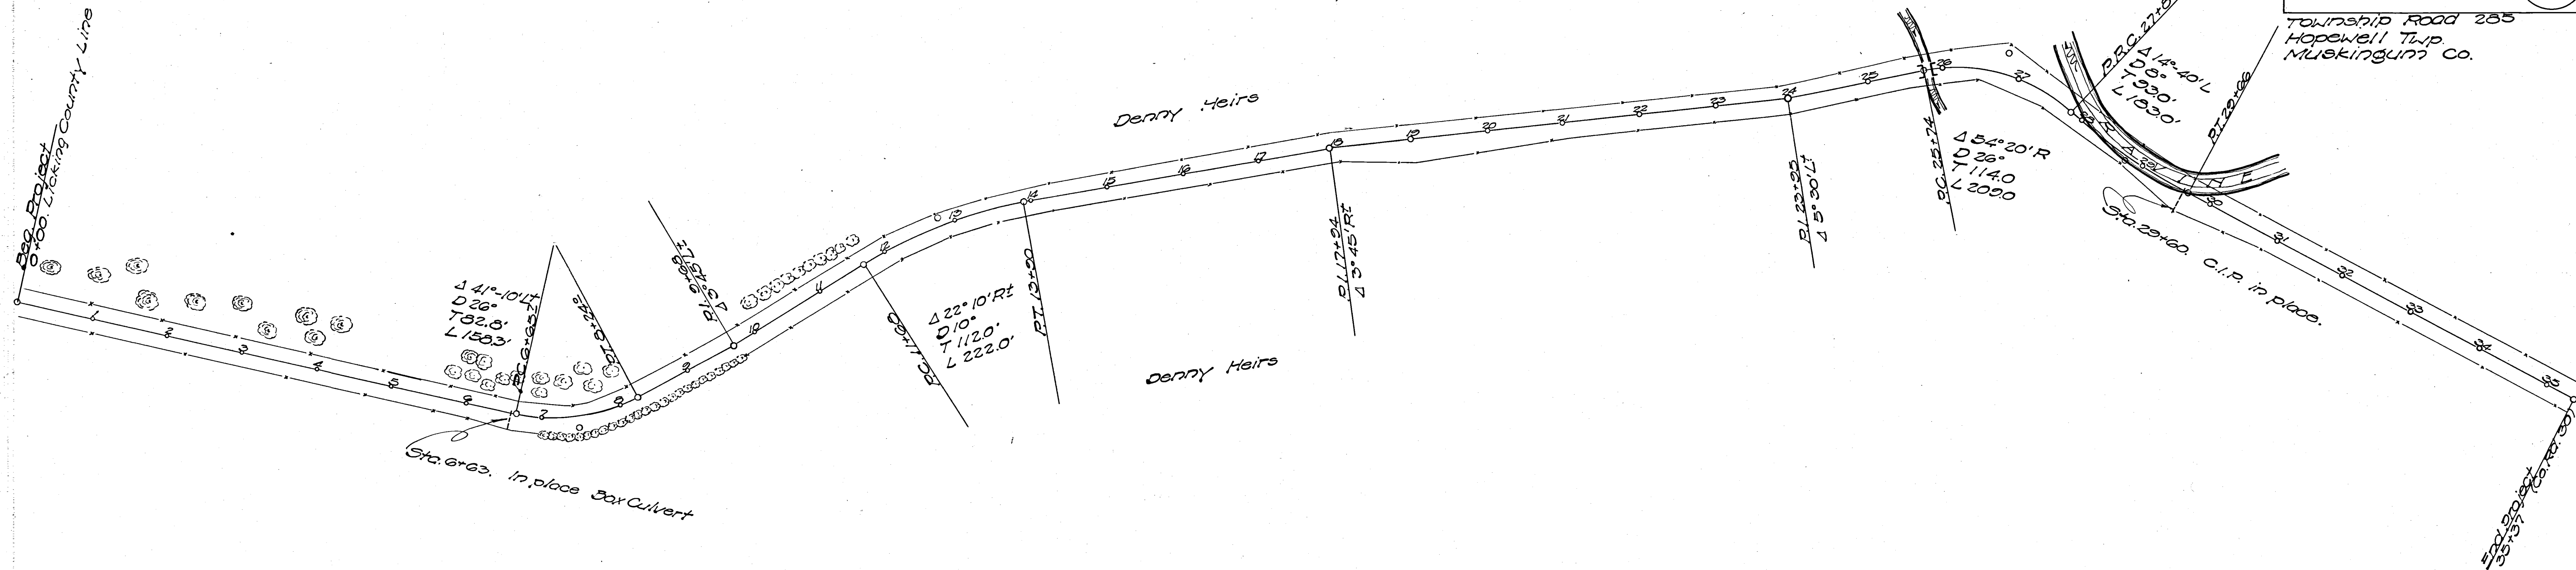

D.M. No. 3. Vertical spike in 10" Ash. 18' Lt
Sta. 0-25. Elevation 85.02

