


20 25 20 15 10 5 5 10 15 20

20 10 5 10 20

PROJECT	F.E.R.A.	NO.	5
			10


TWP ROAD NO. 285
HOPEWELL TOWNSHIP
MUSKINGUM CO.

End Area Cu. Yds.
Cut Fill Exc. Emb.

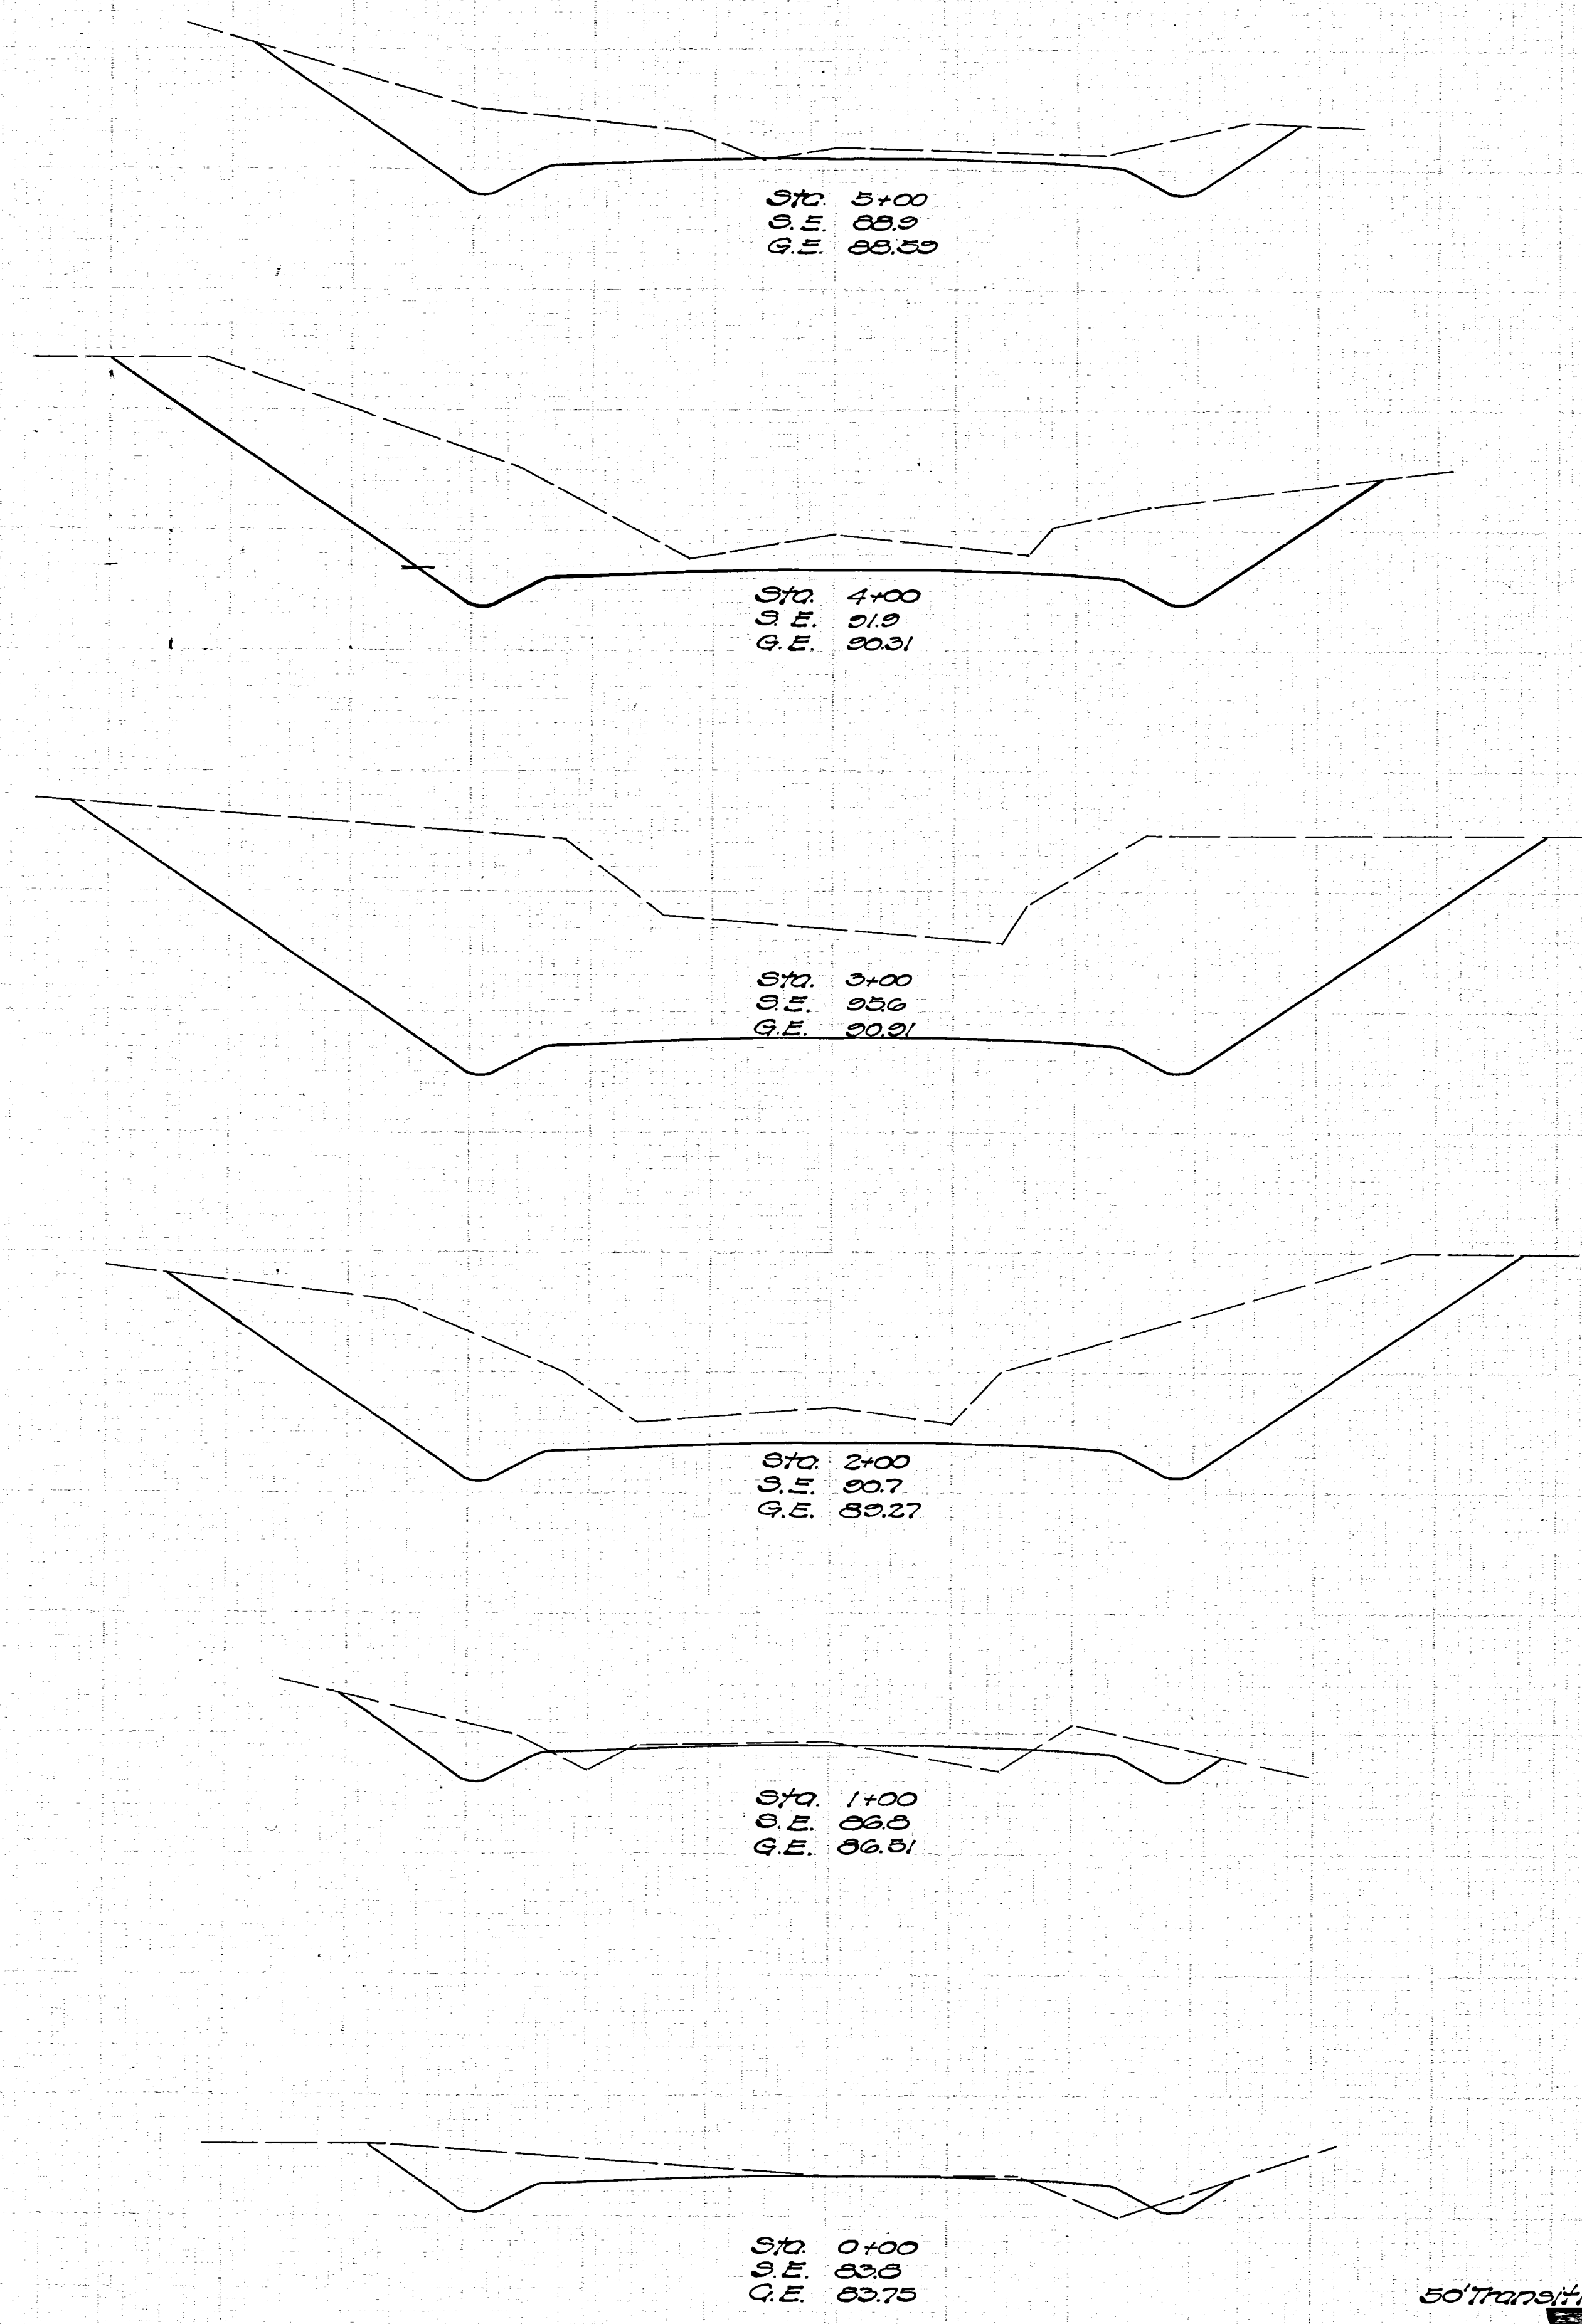

End Area Cu. Yds.		
Cut	Fill	Exc. Emb.
57	365	
140		
	308	
345		
	921	
174		
	356	0
18	5	
	72	17
21	4	
	19	4

50' Transition

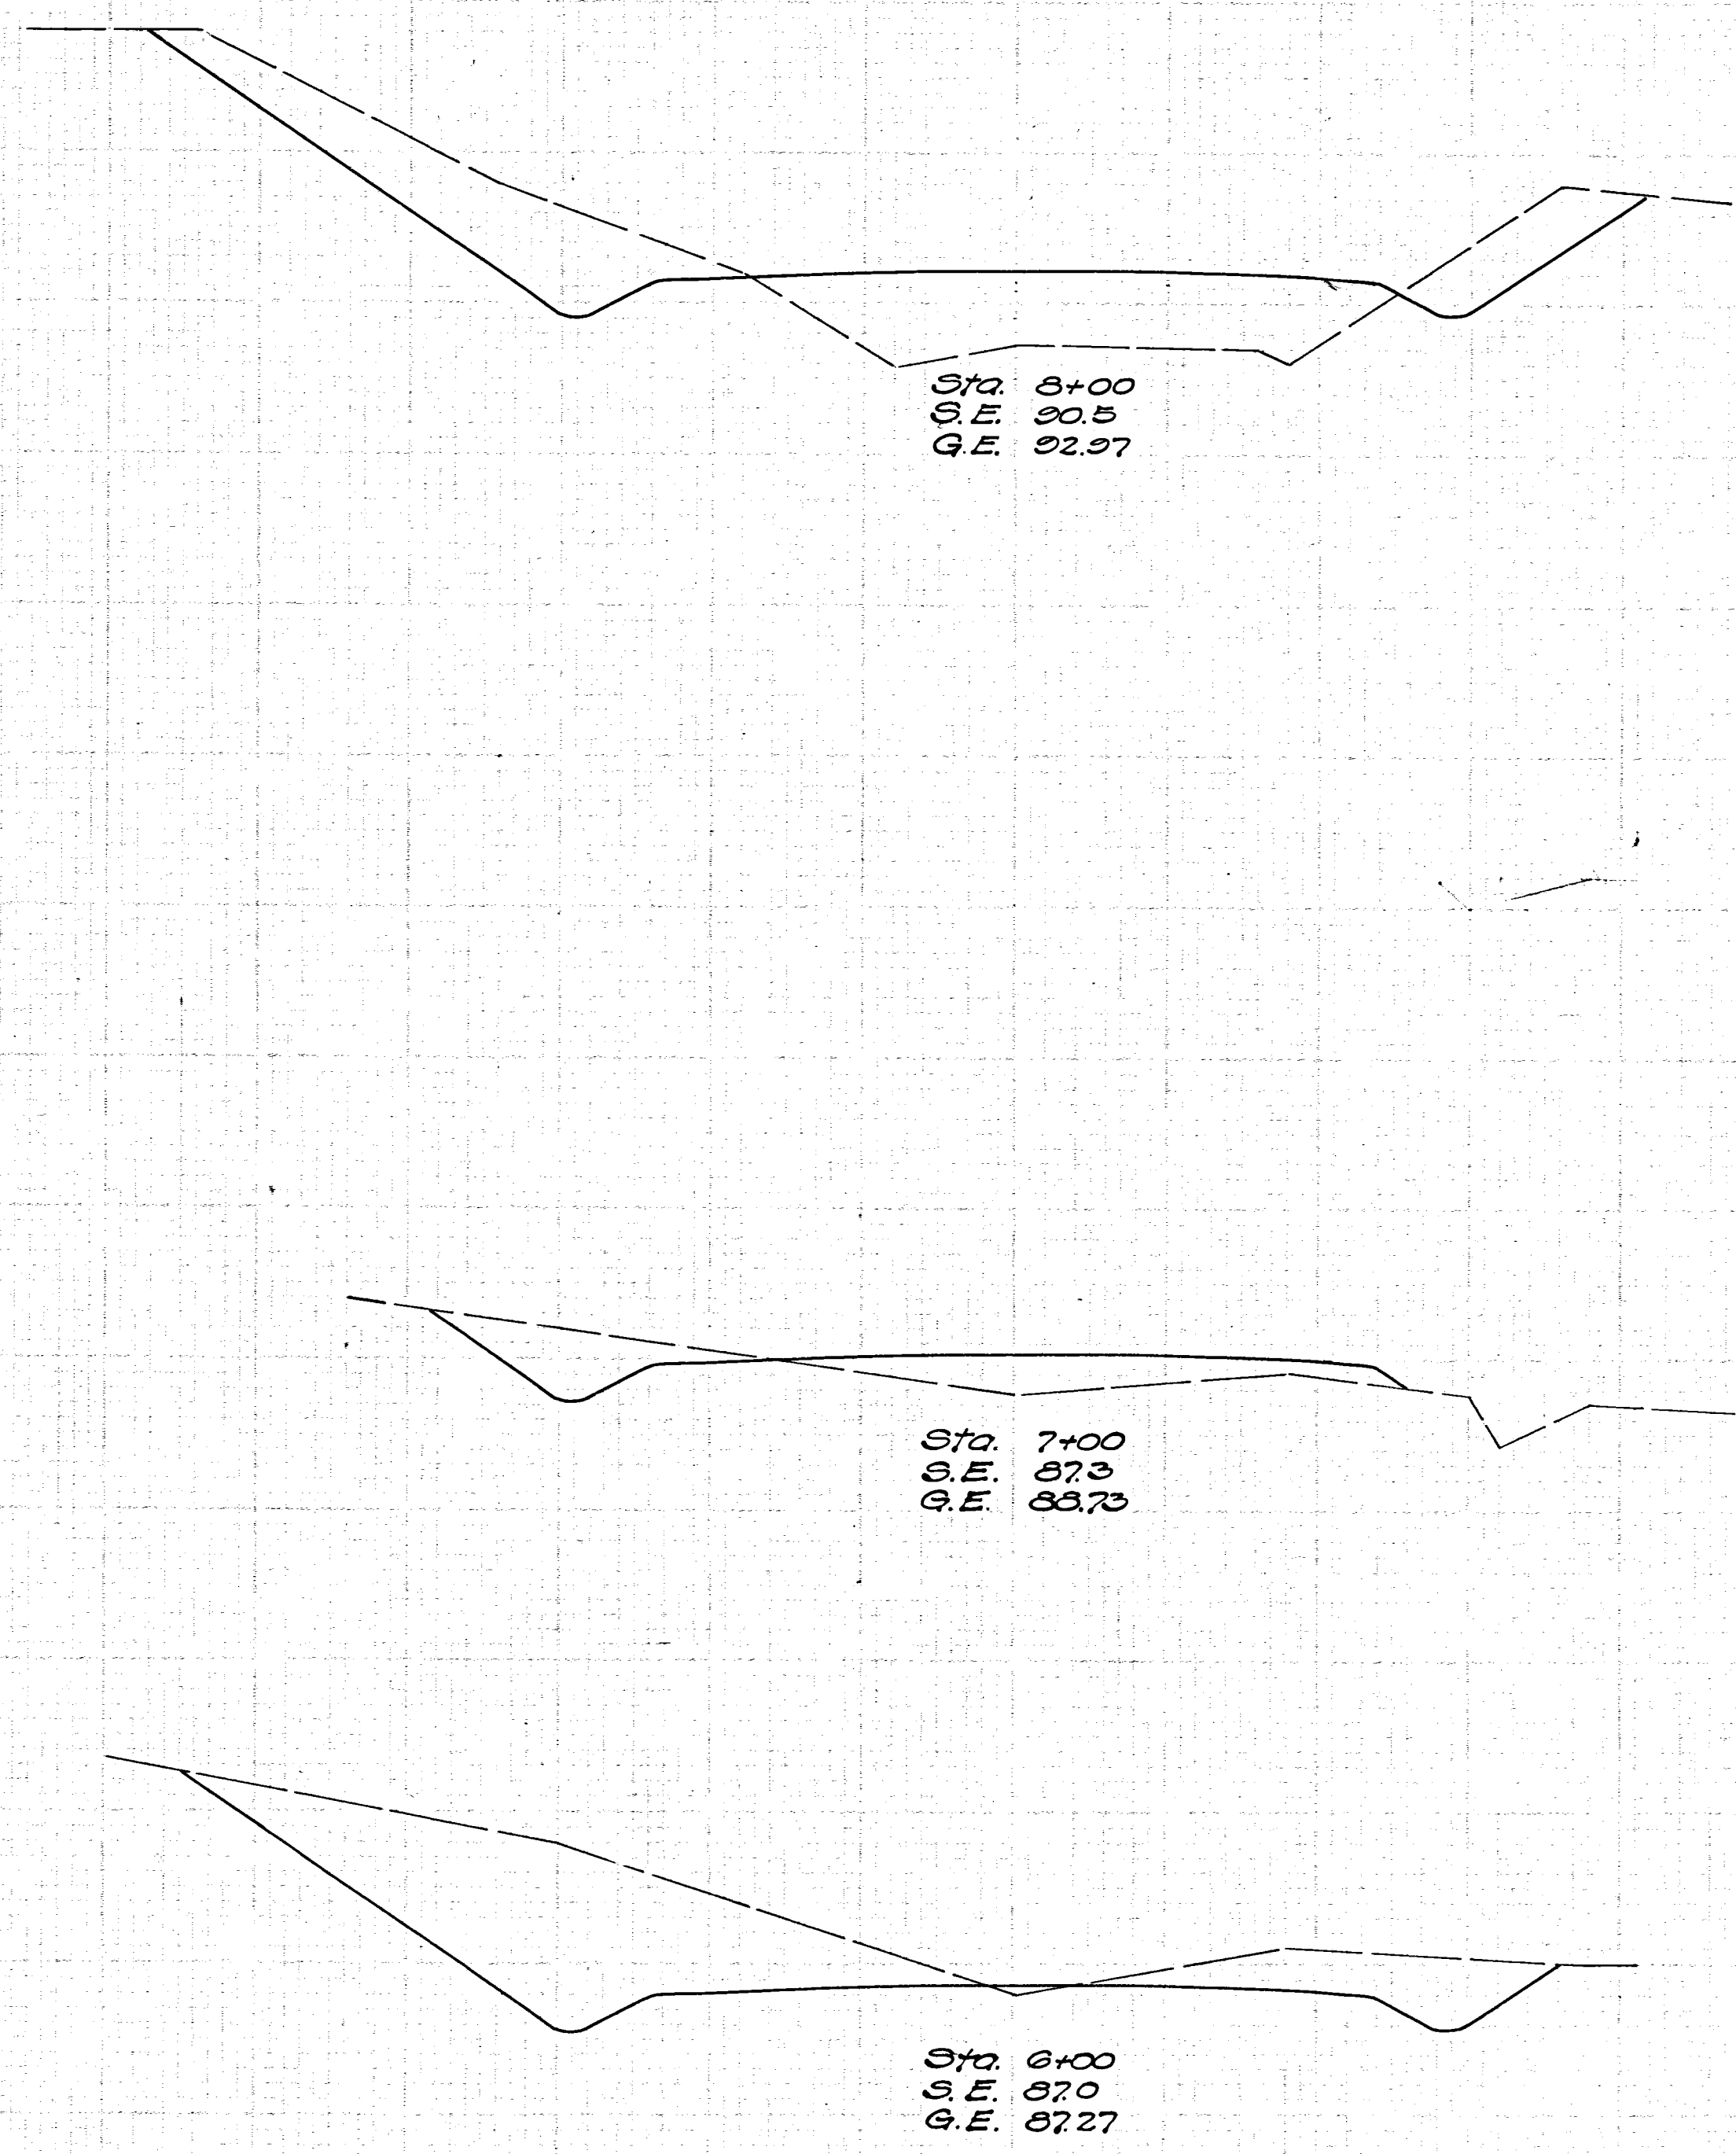

Excavation
Embankment
Exc. + 20%
Notes

3751 Cu. Yds.
264 Cu. Yds.
317 Cu. Yds.
3434 Cu. Yds.

End Area Cu. Yds.		
Cut	Fill	Exc. Emb.
	51	48
	117	115
	12	14
	200	23
	26	1
	233	2