



TWP ROAD NO. 285
HOPEWELL TOWNSHIP
MUSKINGUM CO.

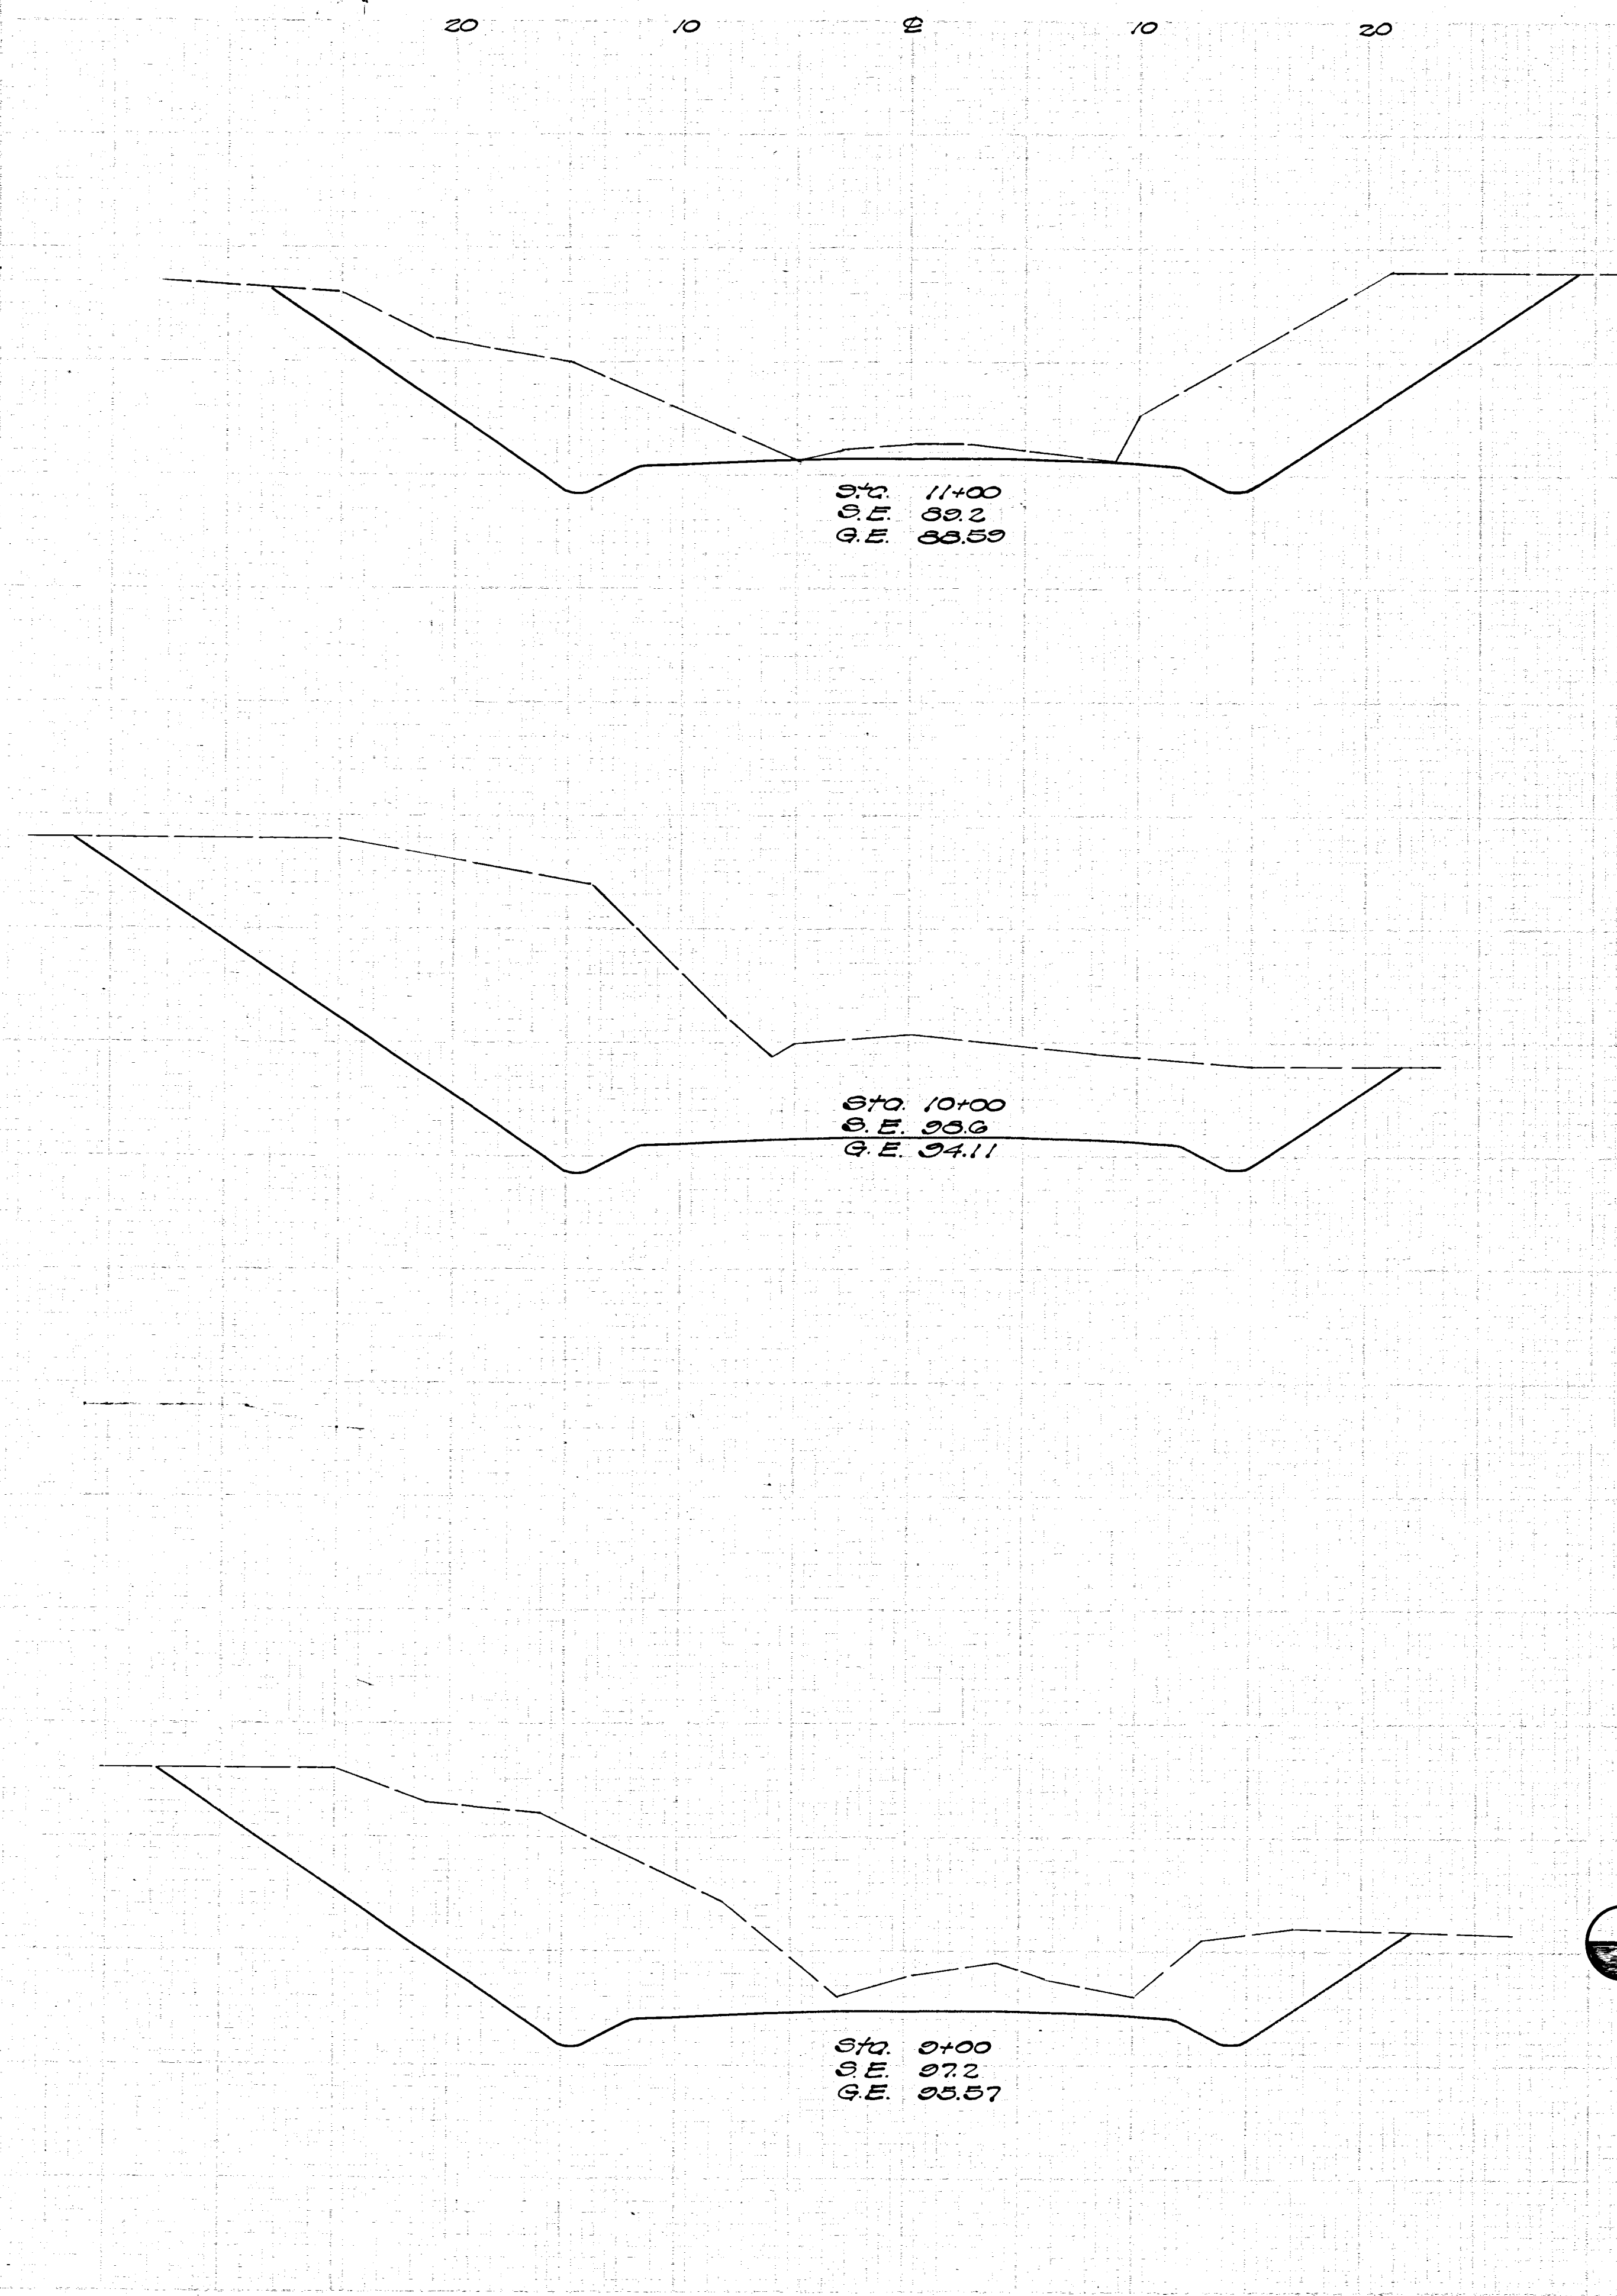

Excavated Cu. Yds.
Cut Fill Exc. Emb.

152	0		
		833	
325	0		
		257	
205	0		
		480	89

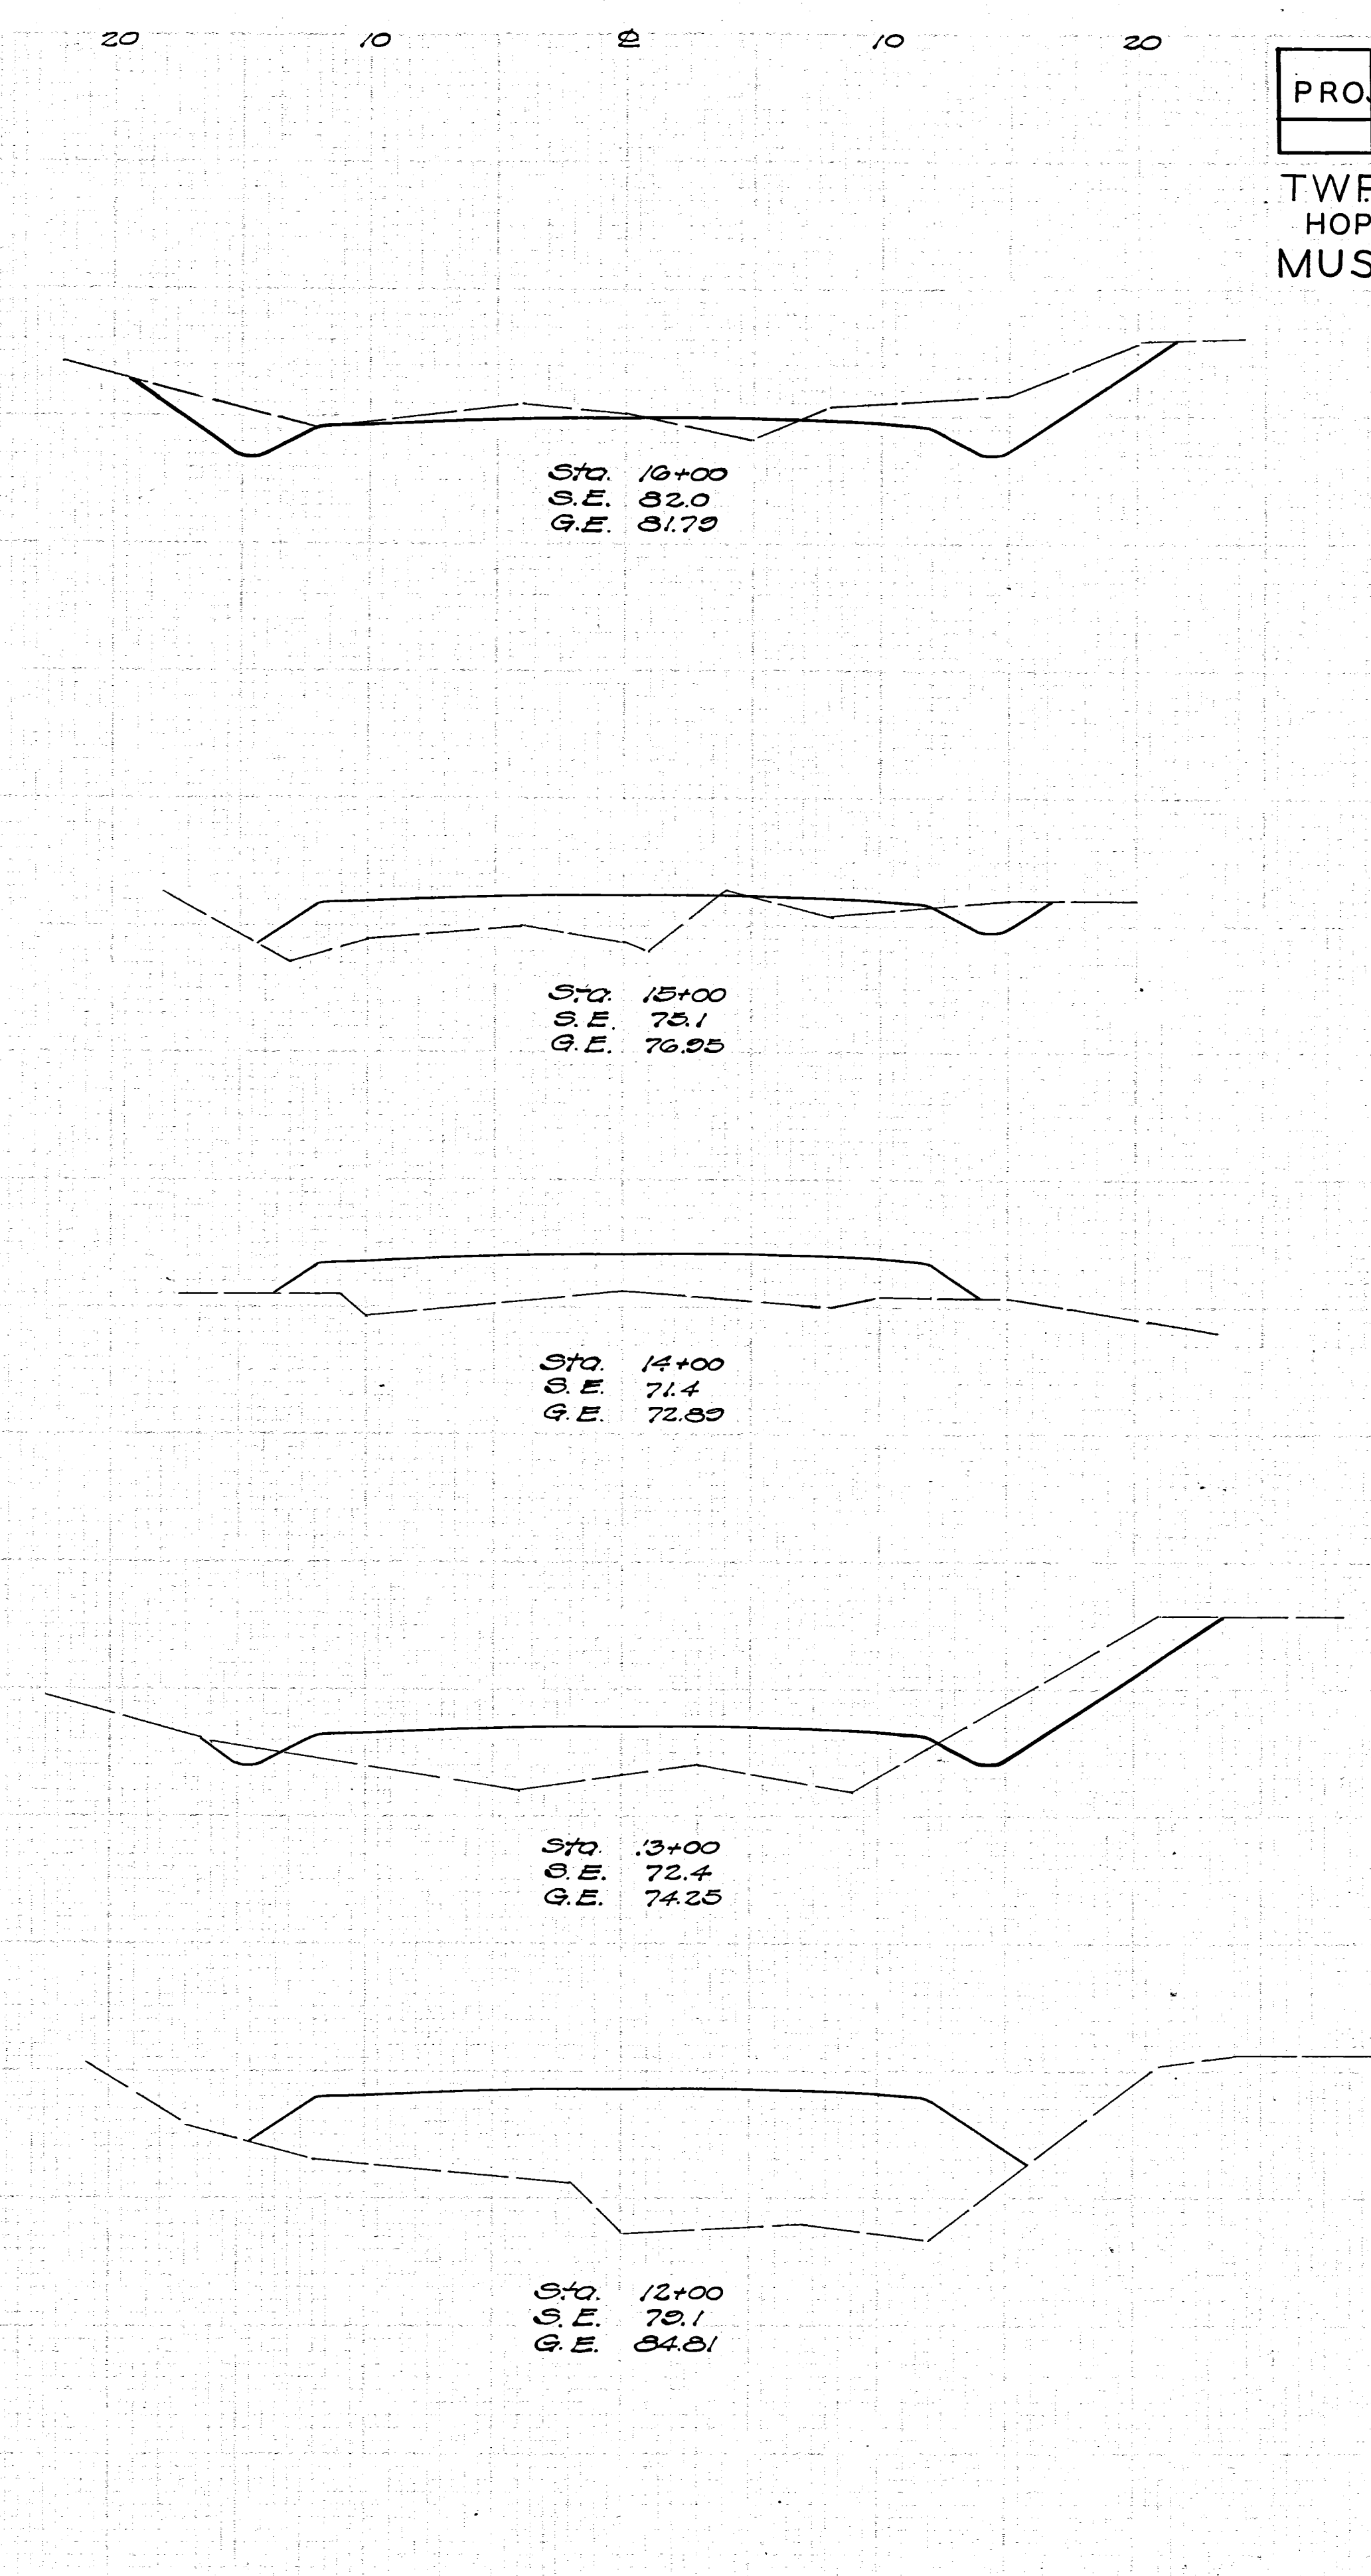

Excavated Cu. Yds.
Cut Fill Exc. Emb.

30	3		
		65	55
5	29		
		9	137
		45	
		39	165
21	44		
		30	300
		118	
		251	219

Excavation
Embankment
Emb + 20%
Losses

3145 Cu. Yds.
899 Cu. Yds.
1087 Cu. Yds.
2070 Cu. Yds.