
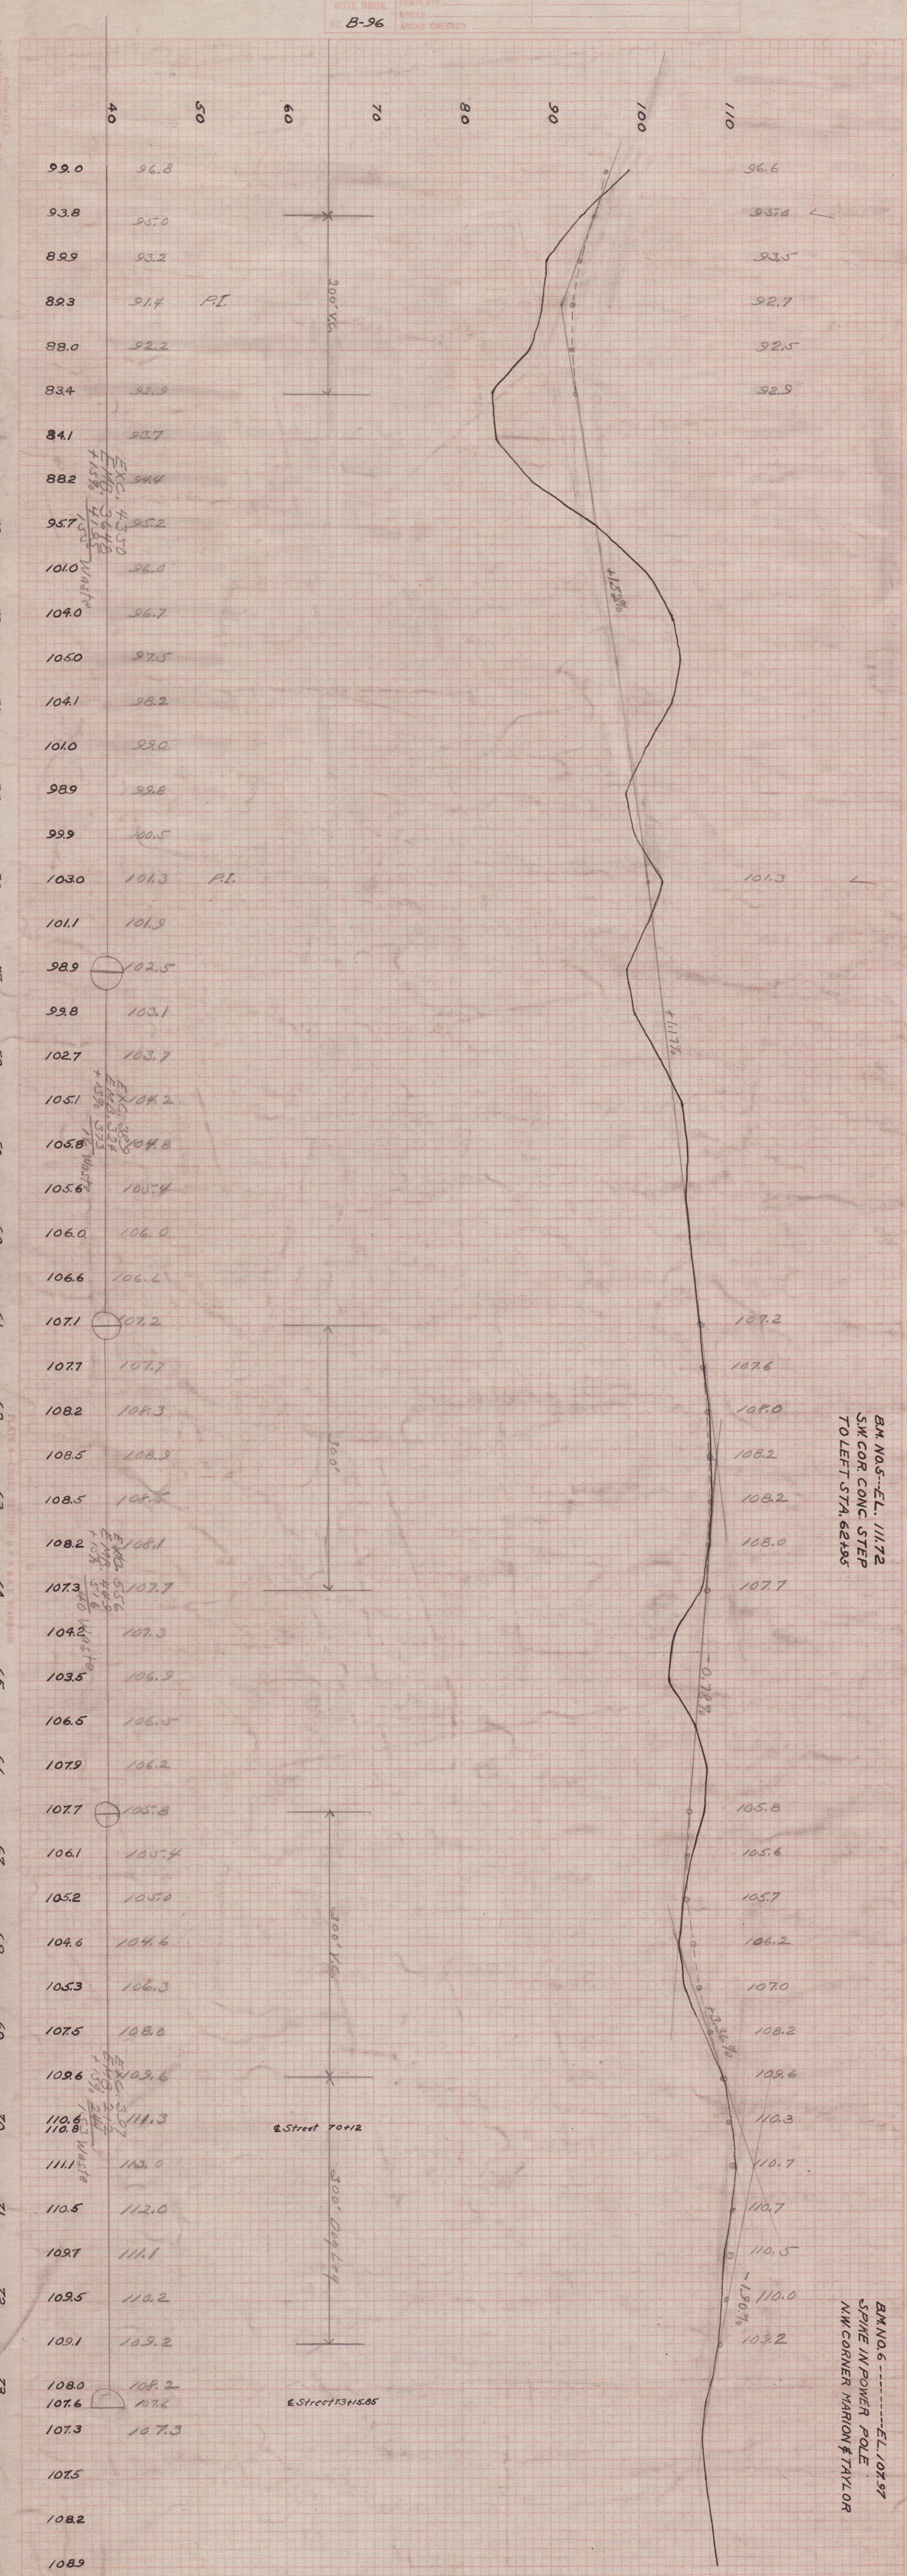


FINAL SURVEY	SURVEYED	BY	DATE
NOTE BOOK	PLOTTED		
NO.	DATE		

ORIGINAL SURVEY	SURVEYED	BY	DATE
NOTE BOOK	PLOTTED		
NO.	DATE		

Jones
Ruland

8-96

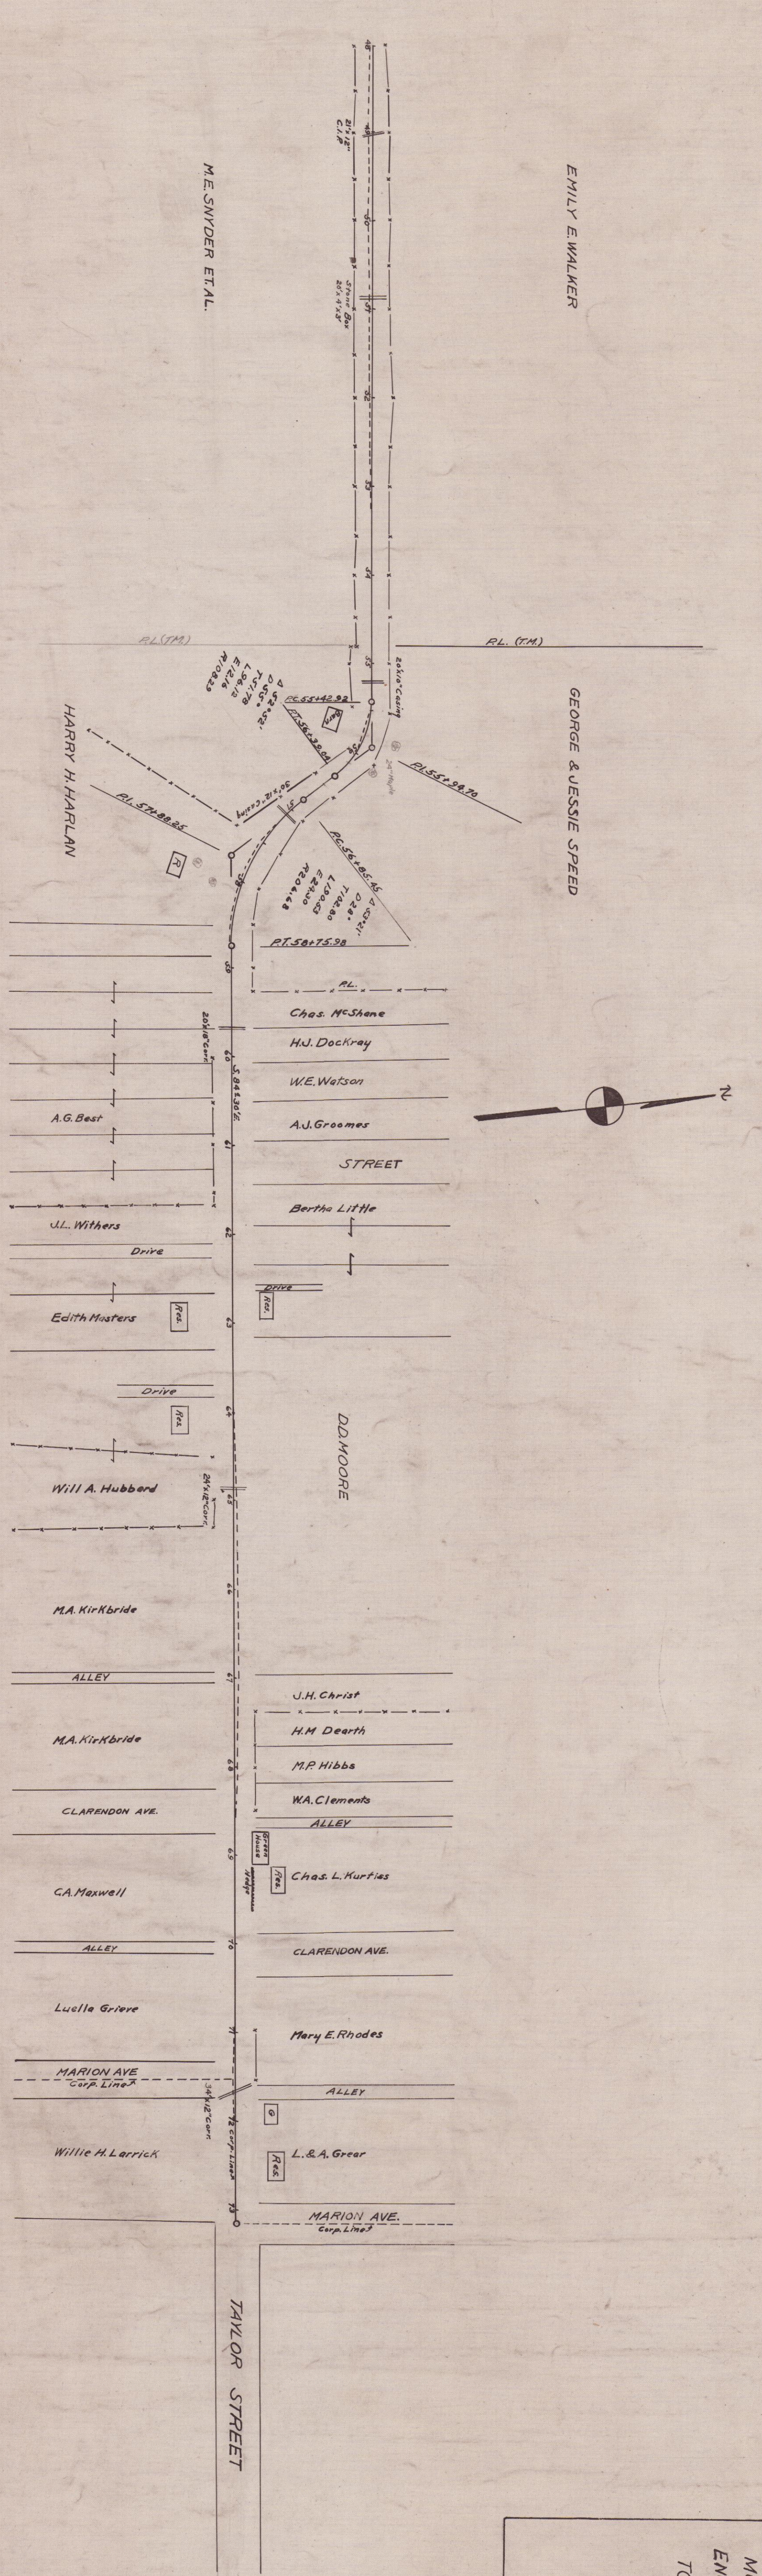

BM 105.5 - EL. 111.72
S.M. COR. CONC. STEP
TO LEFT STA. 62+85

BM 106.6 - EL. 107.47
SPRUE IN POWER POLE
NW CORNER MARION & TAYLOR

(A-12)
T-297