


MUSKINGUM COUNTY
ENGINEERING DEPT
COUNTY RD. NO. 307
MUSKINGUM TWP.

APPROVED	APPROVED
CO. COMMISSIONERS	CO. ENGINEER

FINAL	SURVEYED	DATE
NO.	NOTE BOOK	BY
	TEMP. LIT.	
	AREAS CHECKED	

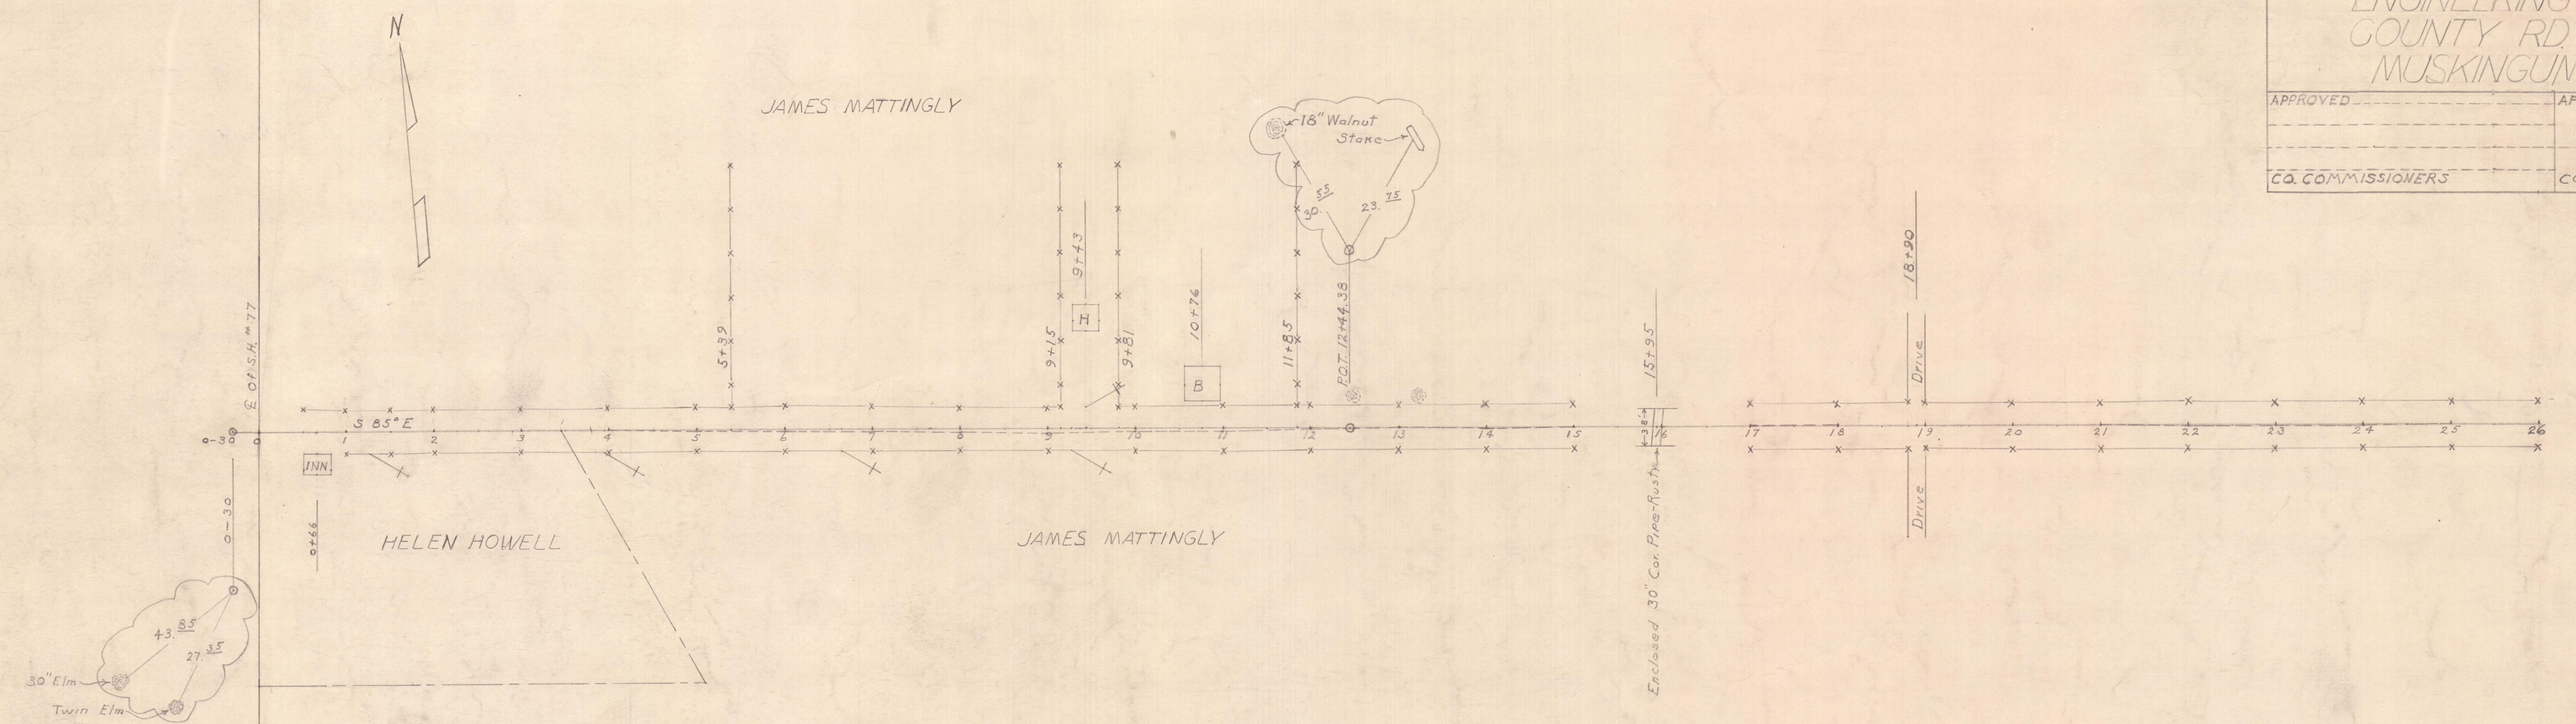

ORIGINAL	SURVEYED	DATE
NO. B-71	NOTE BOOK	BY
	TEMP. LIT.	
	AREAS CHECKED	

