


FINAL SURVEY	BY	DATE	SURVEYED
			PLOTTED
			TEMP. DATE
			AREAS CHECKED
NO.			

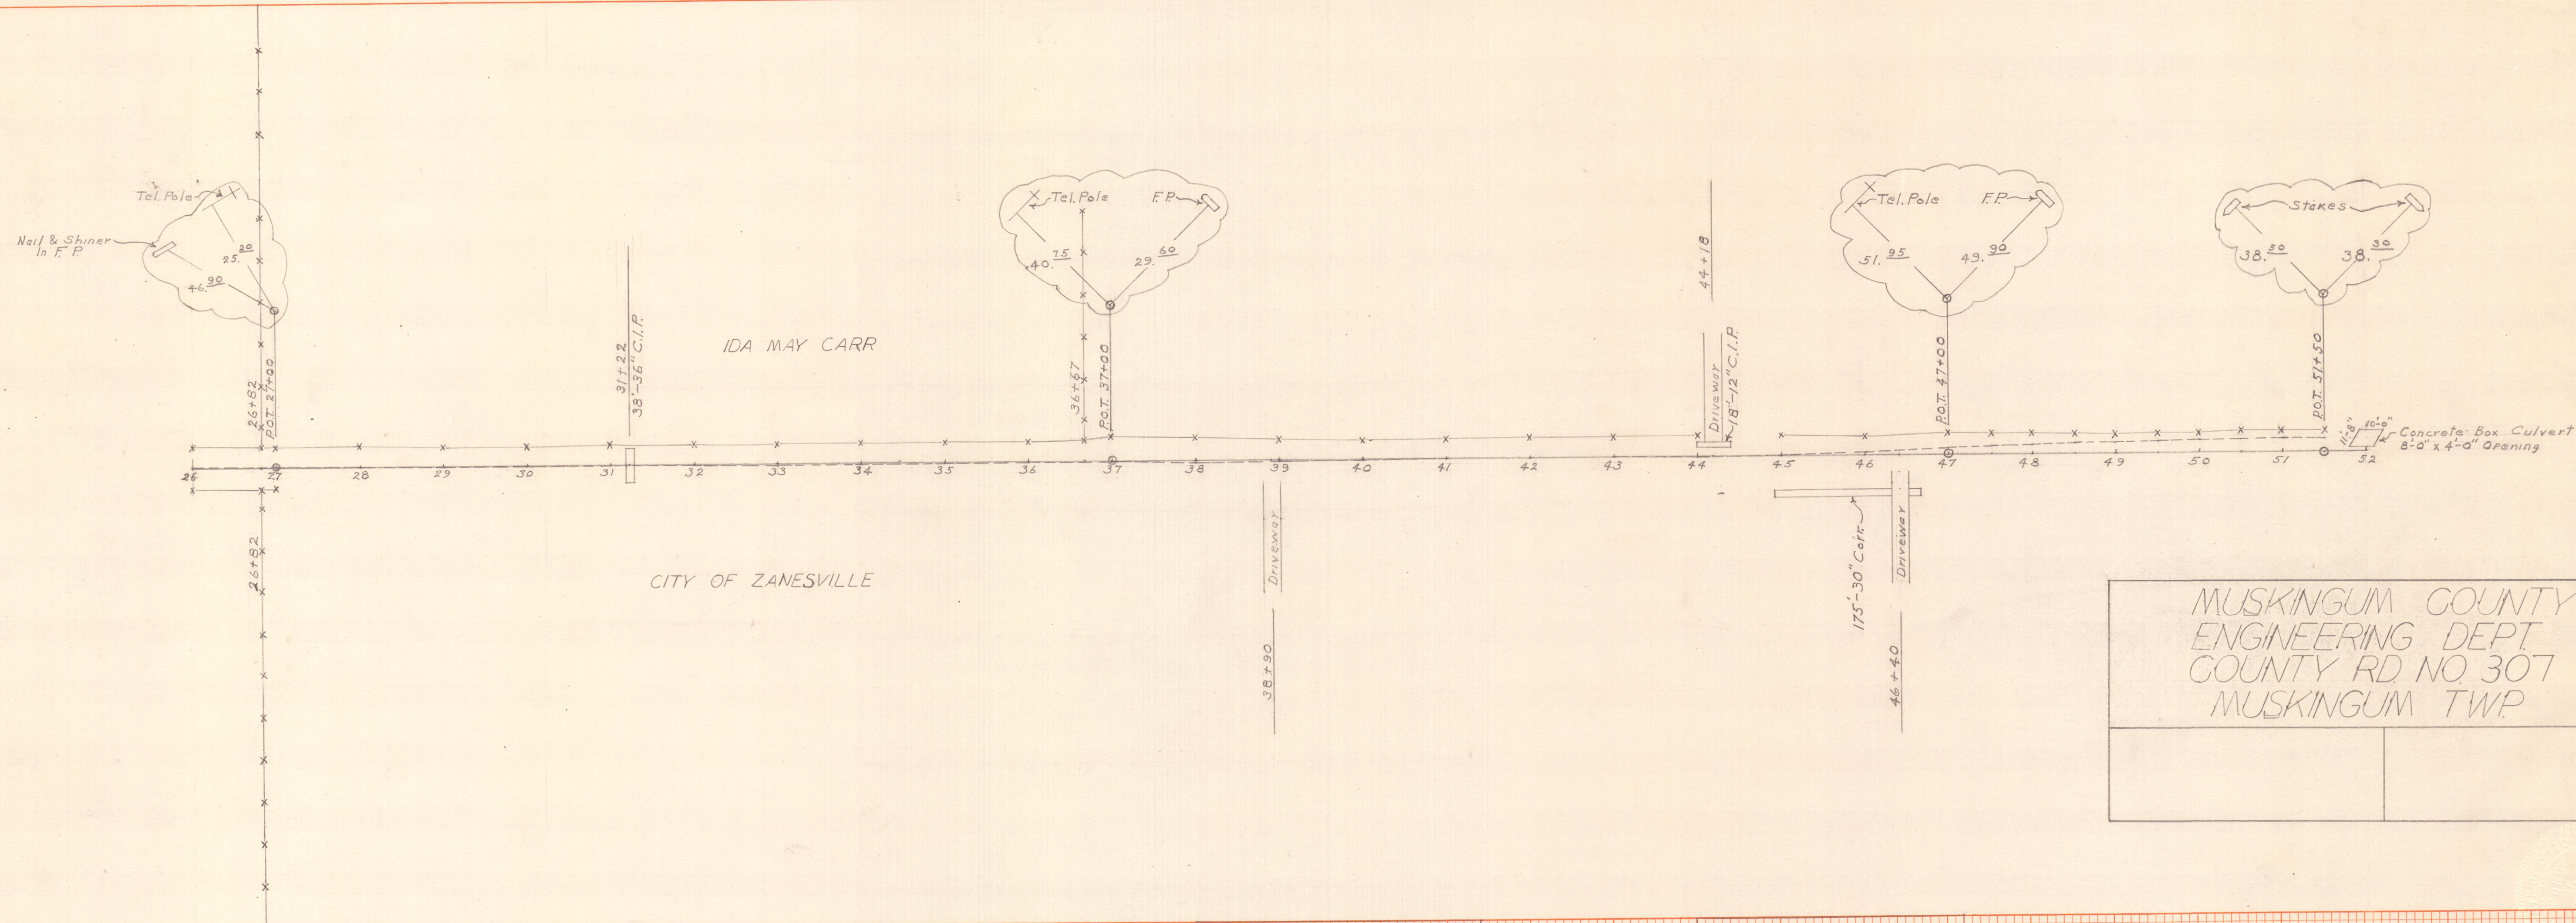

MUSKINGUM COUNTY
ENGINEERING DEPT.
COUNTY RD. NO. 307
MUSKINGUM TWP.

ORIGINAL SURVEY	BY	DATE	SURVEYED
			PLOTTED
			TEMP. DATE
			AREAS CHECKED
NO. B-71			

