




Gas Line FAIRVIEW RD

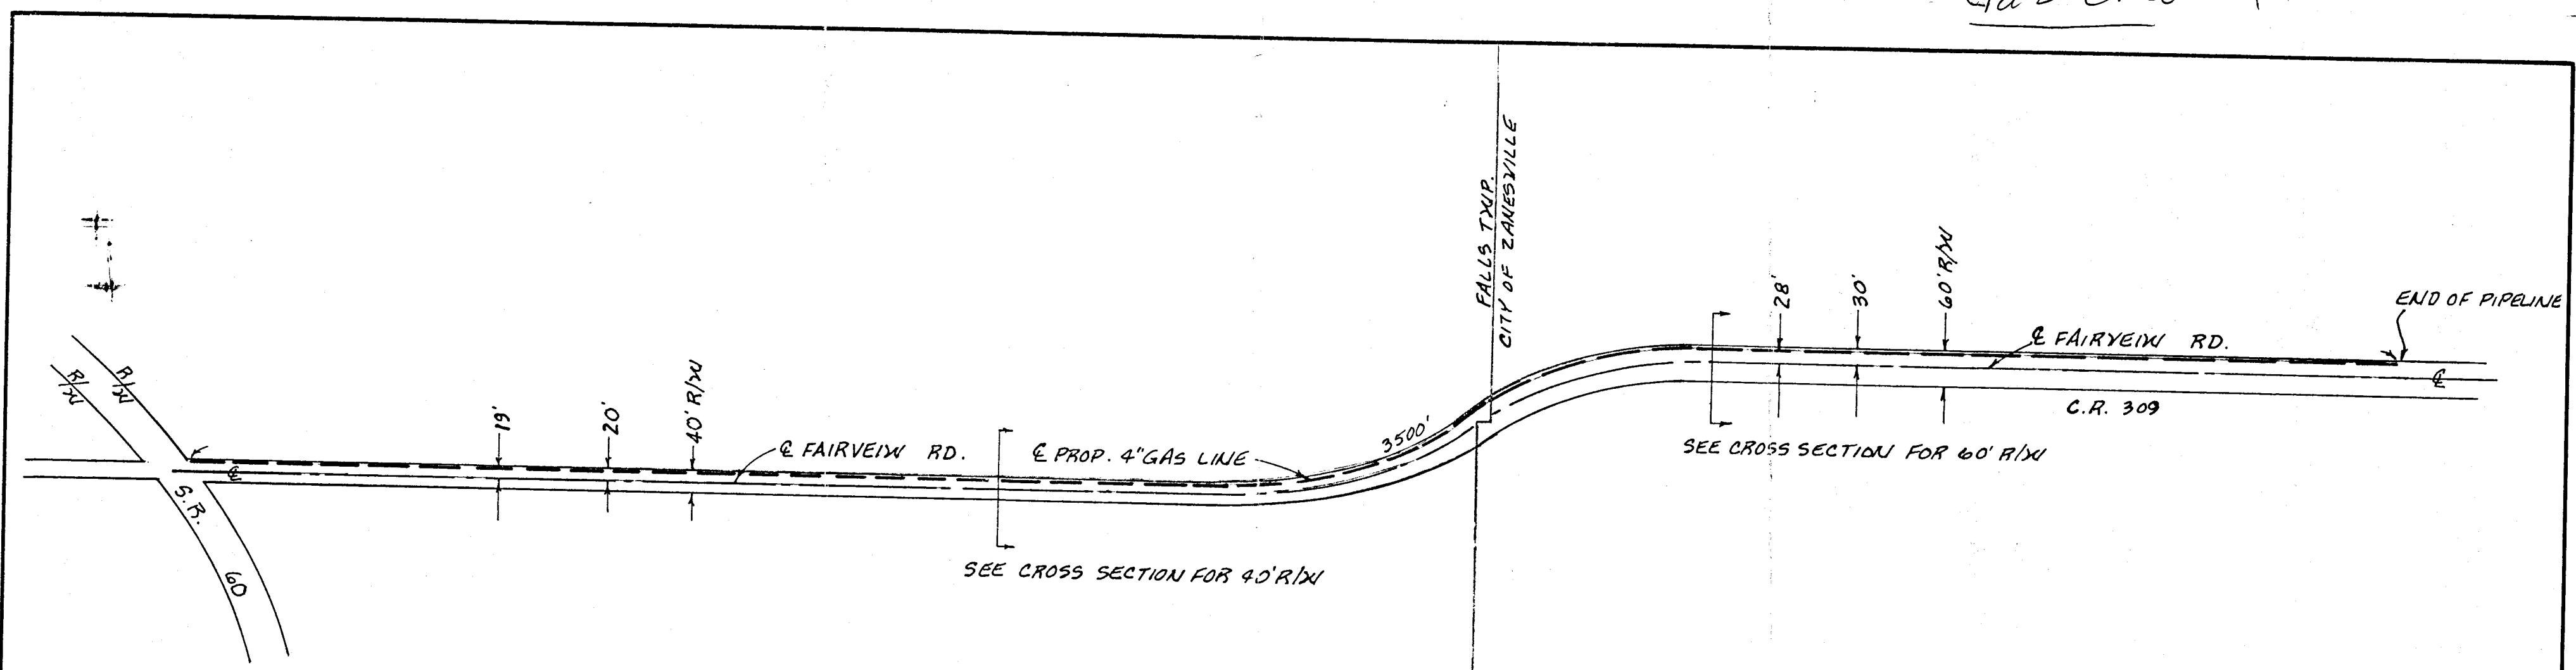

SCALE 1" = 200'

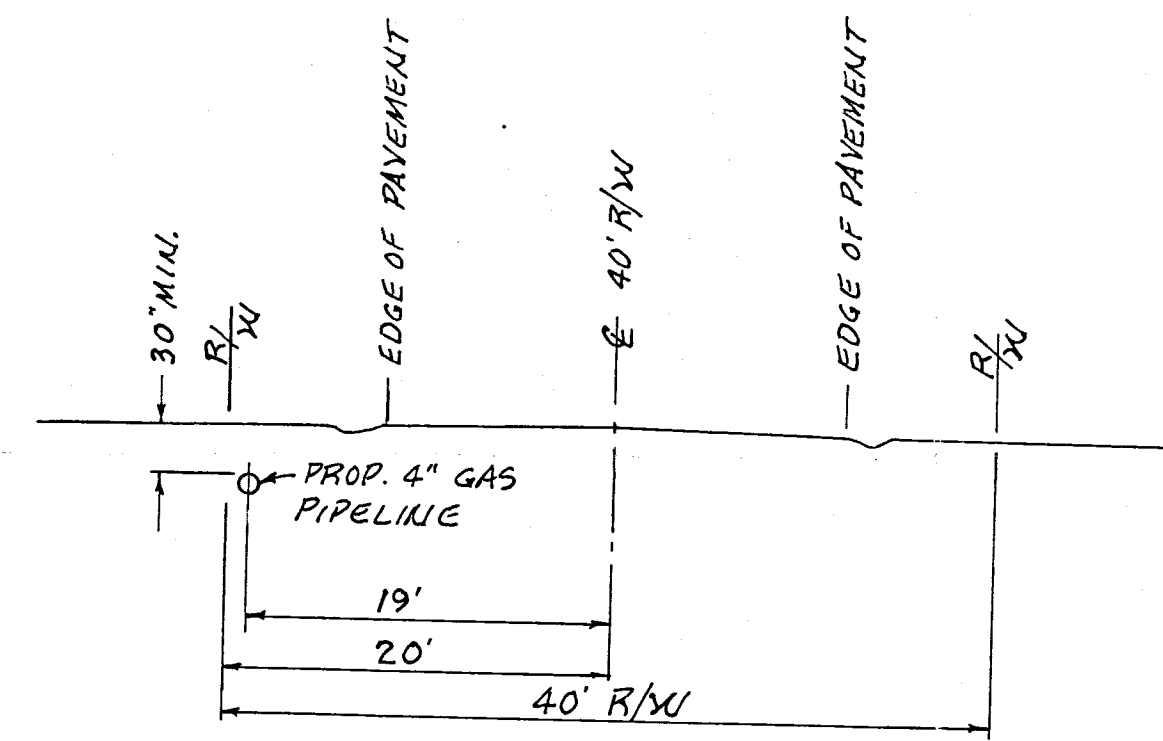

CROSS SECTION @ 40' R/W
SCALE 1" = 10'

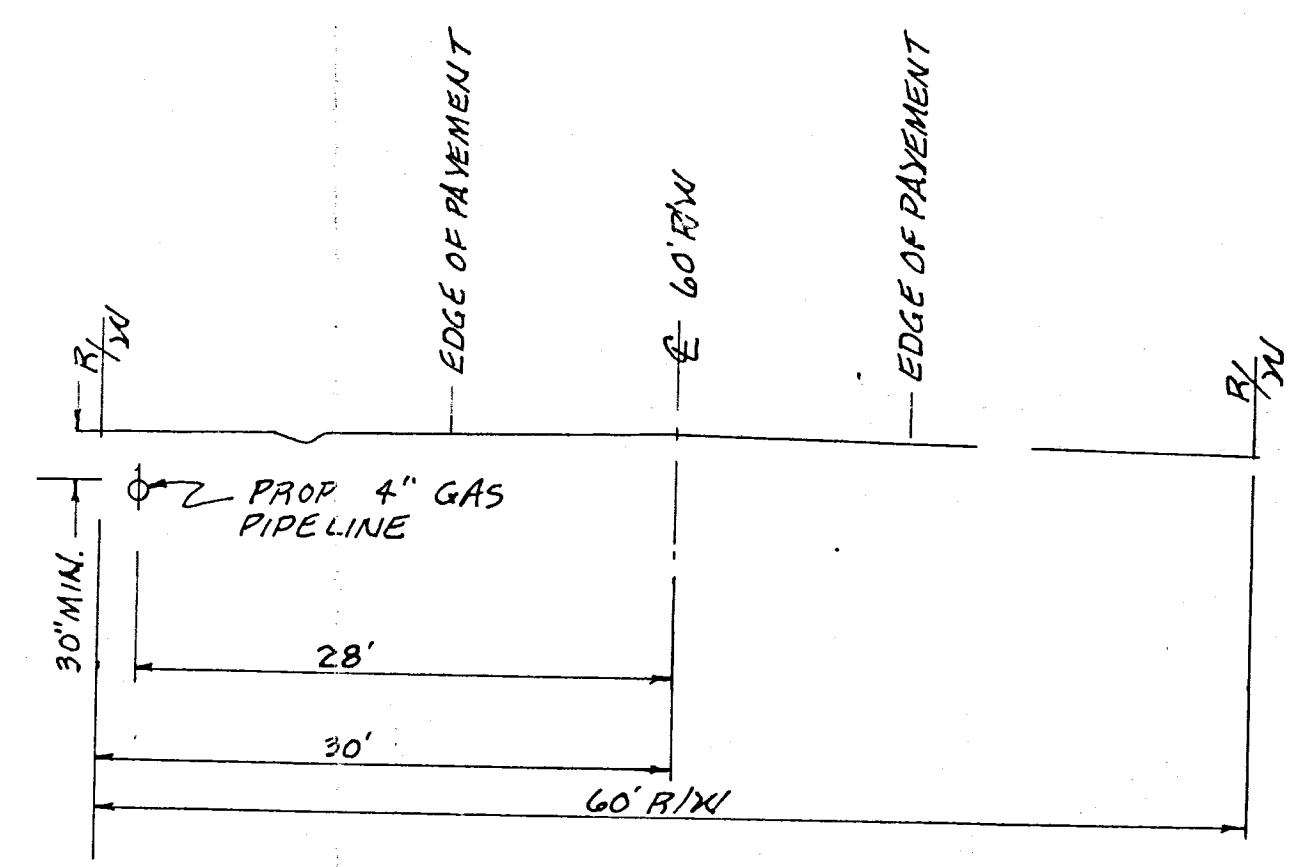

CROSS SECTION @ 60' R/W
SCALE 1" = 10'

TEST PRESSURE _____ PSIG.		Scale SEE ABOVE		Date		COLUMBIA GAS		Company COLUMBIA GAS OF	
WATER, AIR OR GAS _____ HOURS		Drawn J. FRANZ		2-5-90		Distribution Companies		OHIO	
X-RAY _____ %		Checked N. WHITE		2-6-90		Title CENTERLINE PROPOSED 4" GAS		Rev. (A) _____ Date	
OF WELDS		Dwg. Approved				PIPELINE ALONG FAIRVIEW RD.		Rev. (B) _____ Date	
		Job Approved				MUSKINGUM CO. CITY OF ZANESVILLE		Std. Dwg. No.	
						MAPS 4084-I, J, K		Dwg. No. MISC. 79	

CLARENCE E. NOIF 452-5467