


P.P.
○ - POWER POLE
□ - CONCRETE MONUMENT

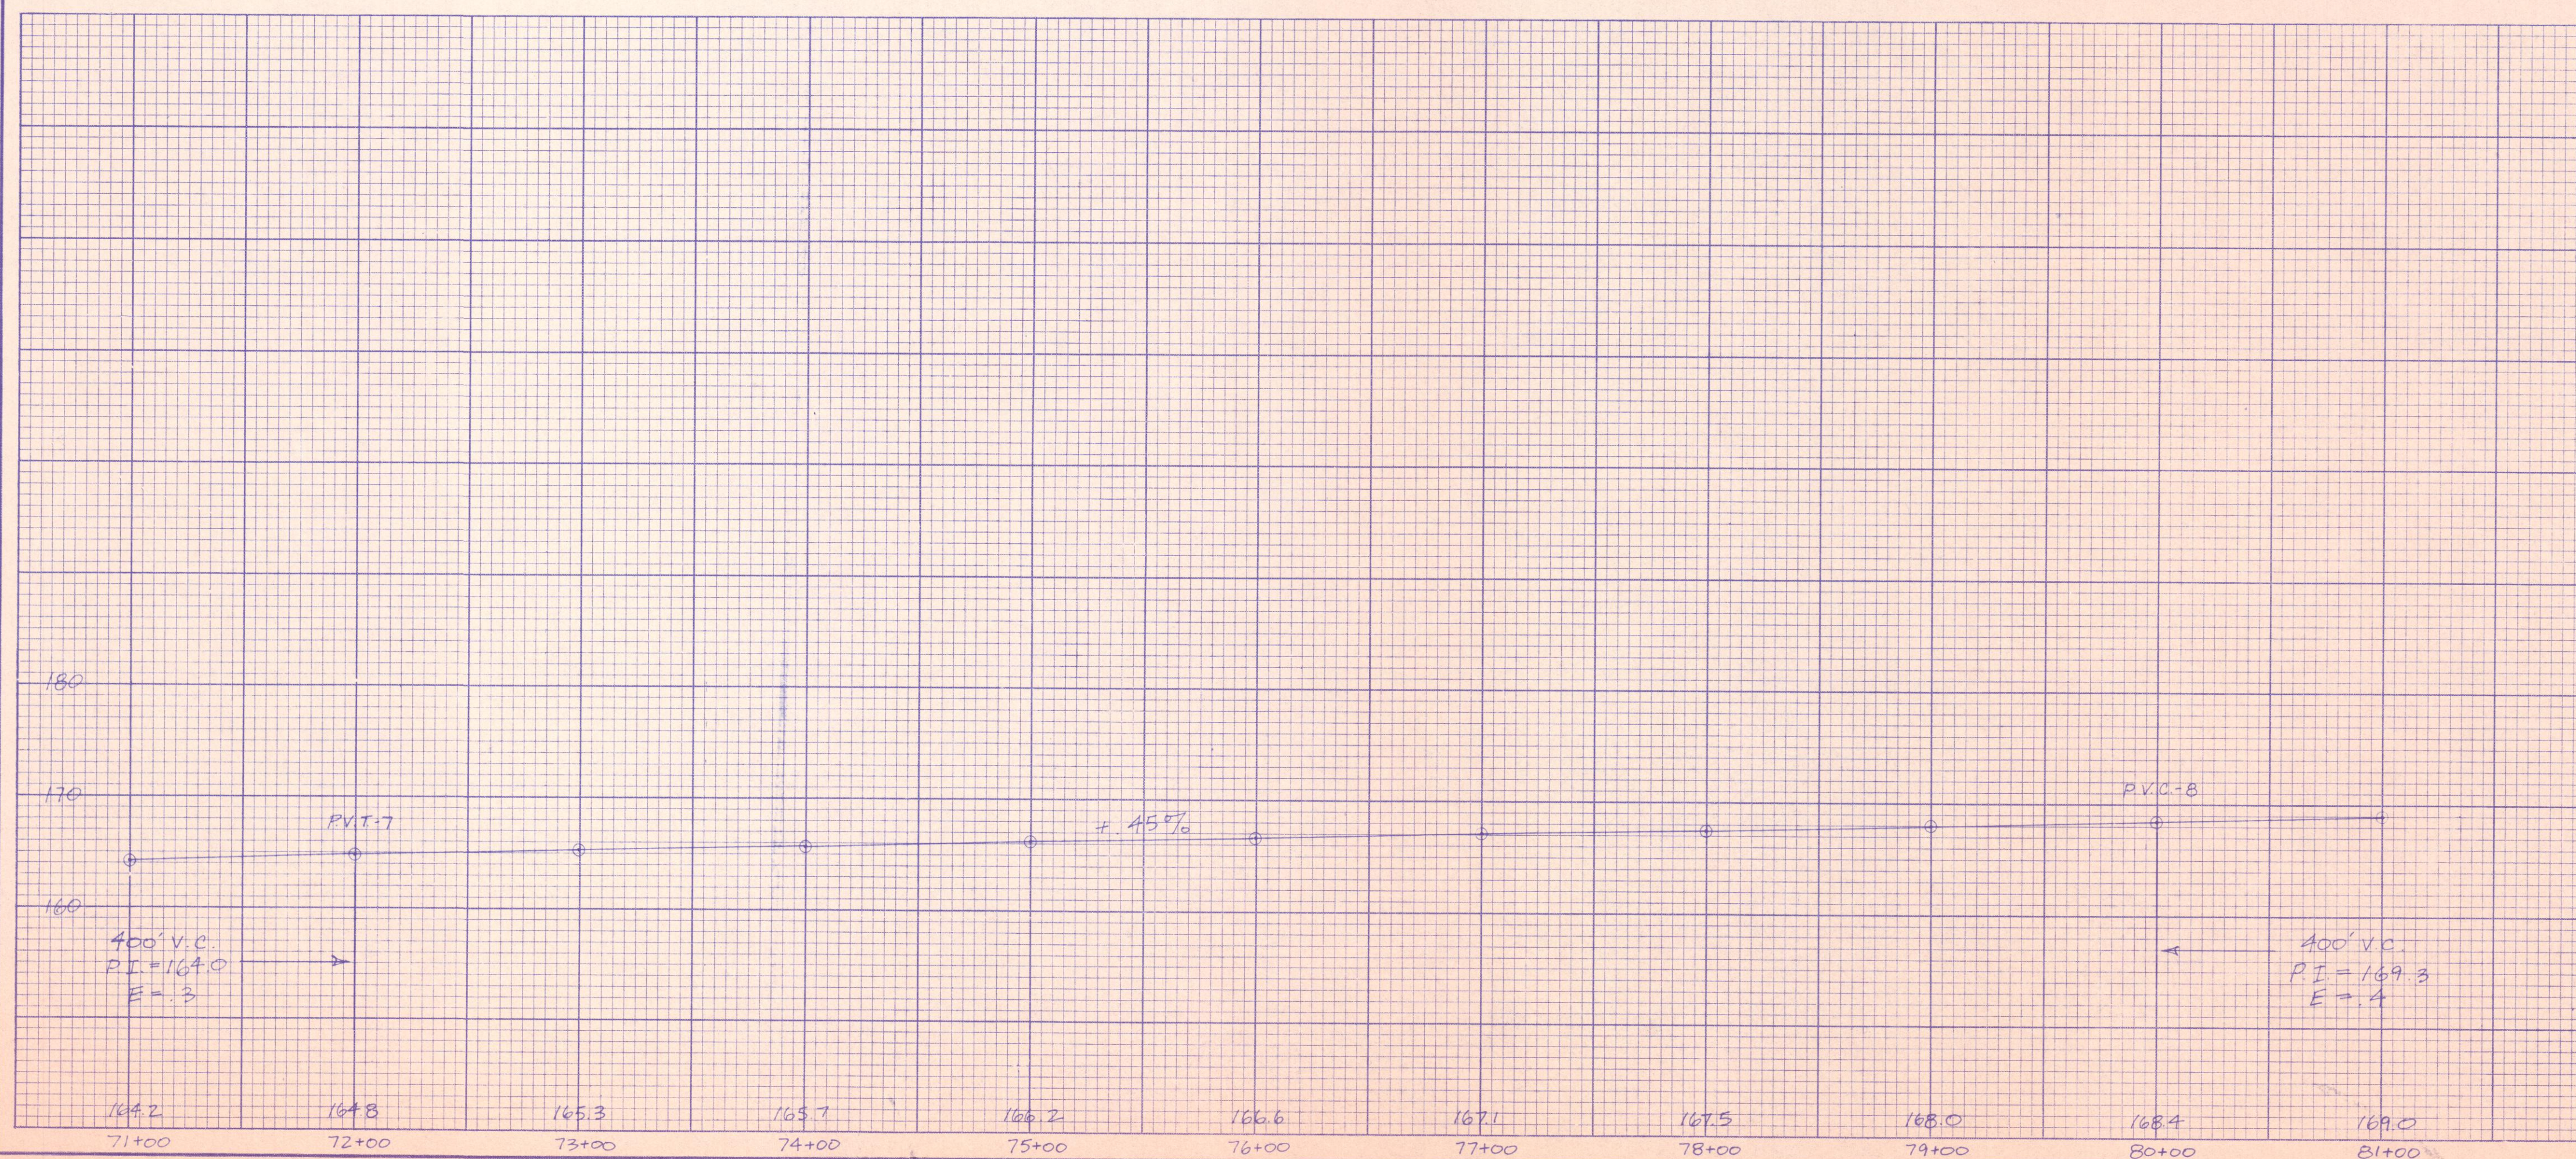

ESTIMATED QUANTITIES

TOTALS