



EXTRA AREAS

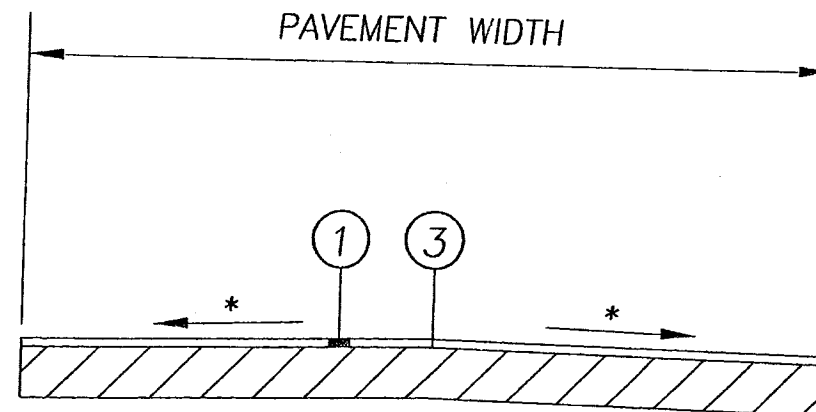

TYPICAL 1
NTS.

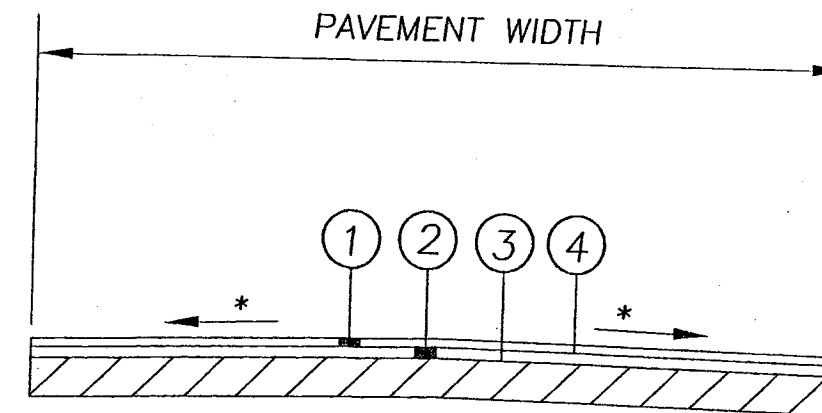

TYPICAL 2
NTS.

- ① Item 448 32 MM. Asphalt Concrete Surface Course, Type 1, PG64-22
- ② Item 448 45 MM. Asphalt Concrete Intermediate Course, Type 2, PG64-22
- ③ Item 407 Tack Coat, @ 0.34 L./SQ. M.
- ④ Item 407 Tack Coat For Intermediate Course, @ 0.23 L./SQ. M.

Existing Pavement

* Slope Varies

DESCRIPTION	STATION	OFFSET	TYPICAL	EXISTING PAVEMENT TYPE	PAVEMENT AREA SQ. M. (BY CADD)	407	407	PROPOSED PAVEMENT ASPHALT CONCRETE			
						TACK COAT @ 0.34 L./SQ. M. LITERS	TACK COAT FOR INTERMEDIATE @ 0.23 L./SQ. M. LITERS	ITEM 448 (1)		ITEM 448 (2)	
								THICK MM.	CU. M.	THICK MM.	CU. M.
INTERSECTION OF CR-408 AND SR-146	0+000.00	CL.	1	ASPHALT	370.64	126.02		32.00	11.86		
INTERSECTION OF CR-408 AND CLAYPOOL RD.	2+010.16	RT. 14.3 M.	1	ASPHALT	198.35	67.44		32.00	6.35		
INTERSECTION OF CR-408 AND COTTAGE HILL	4+758.54	RT. 19.0 M.	1	ASPHALT	394.19	134.02		32.00	12.61		
INTERSECTION OF CR-408 AND BRAILER LANE	4+764.63	LT. 29.0 M.	1	ASPHALT	371.38	126.27		32.00	11.88		
INTERSECTION OF CR-408 AND HUNT RD.	6+909.82	RT. 14.3 M.	2	ASPHALT	195.38	66.43	44.94	32.00	6.25	45.00	8.79
INTERSECTION OF CR-408 AND NO NAME	7+687.97	LT. 10.0 M.	2	ASPHALT	99.17	33.72	22.81	32.00	3.17	45.00	4.46
INTERSECTION OF CR-408 AND PROJECT END	9+948.00	CL	2	ASPHALT	149.57	50.85	34.40	32.00	4.79	45.00	6.73
TOTALS CARRIED TO GENERAL SUMMARY						605	102		57		20

EXTRA AREAS

MUS-CR 408