


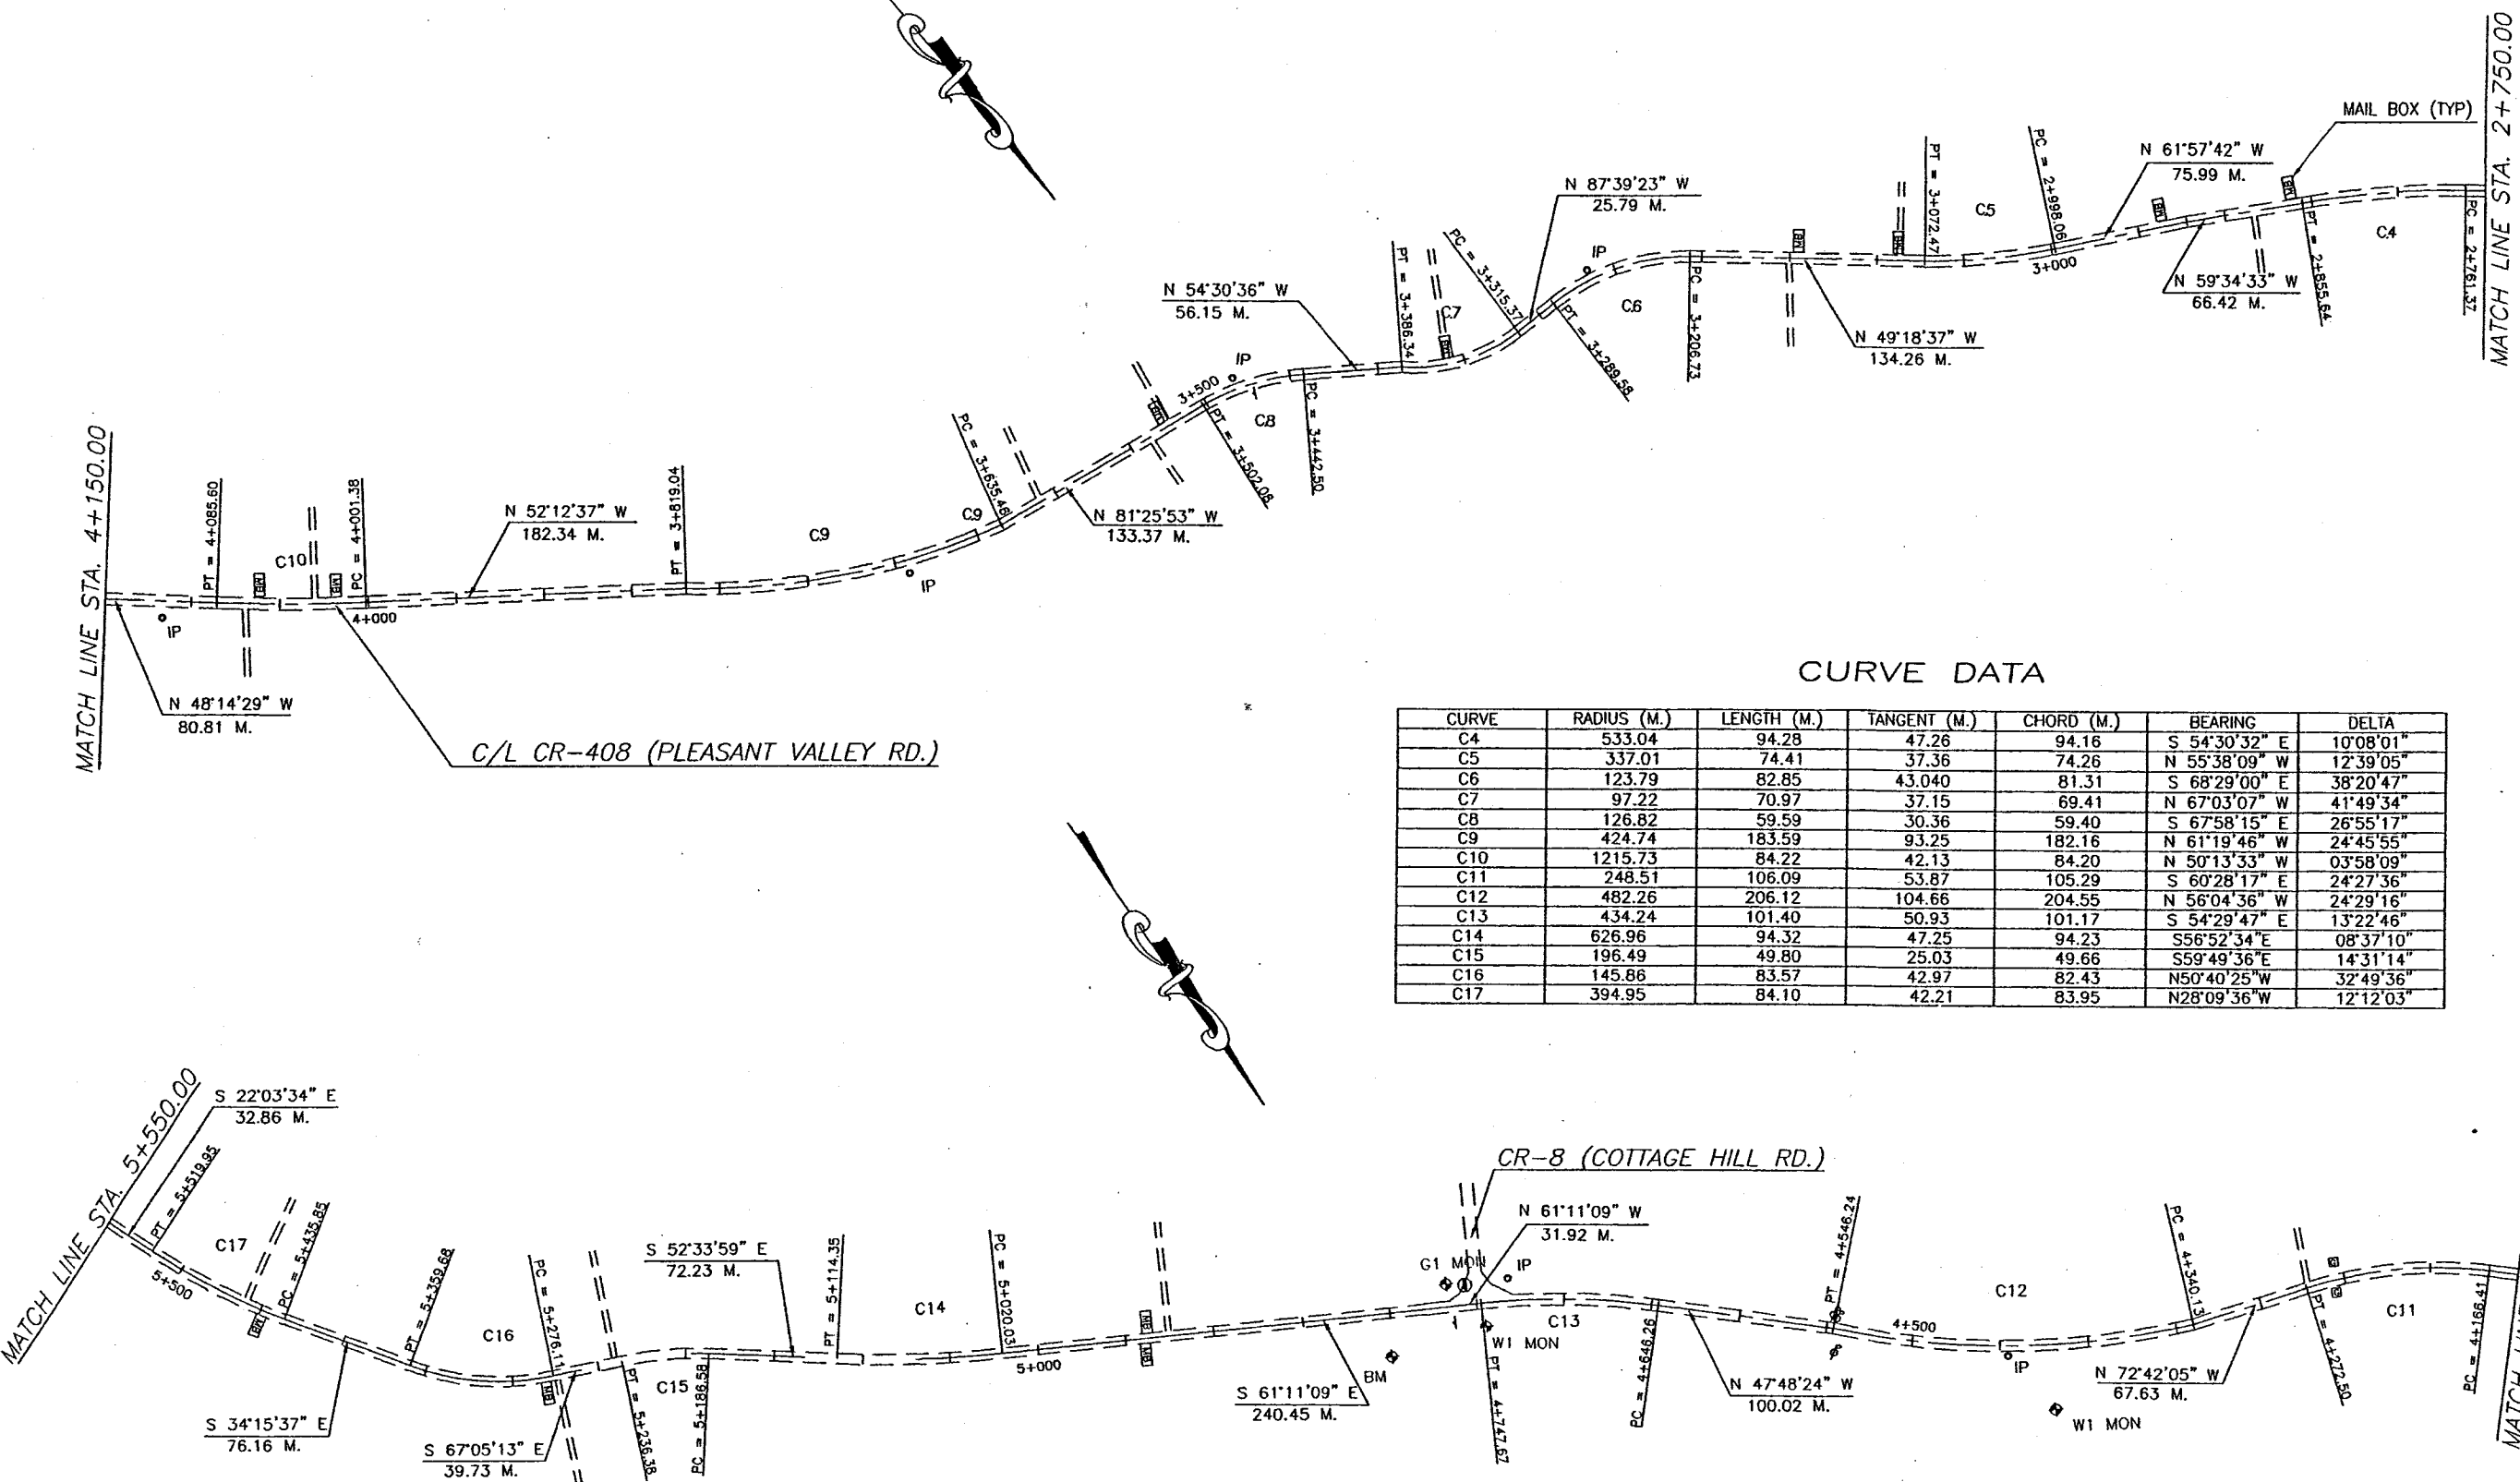

CURVE DATA

CURVE	RADIUS (M.)	LENGTH (M.)	TANGENT (M.)	CHORD (M.)	BEARING	DELTA
C4	533.04	94.28	47.26	94.16	S 54°30'32" E	10°08'01"
C5	337.01	74.41	37.36	74.26	N 55°38'09" W	12°39'05"
C6	123.79	82.85	43.040	81.31	S 68°29'00" E	38°20'47"
C7	97.22	70.97	37.15	69.41	N 67°03'07" W	41°49'34"
C8	126.82	59.59	30.36	59.40	S 67°58'15" E	26°55'17"
C9	424.74	183.59	93.25	182.16	N 61°19'46" W	24°45'55"
C10	1215.73	84.22	42.13	84.20	N 50°13'33" W	03°58'09"
C11	248.51	106.09	53.87	105.29	S 60°28'17" E	24°27'36"
C12	482.26	206.12	104.66	204.55	N 56°04'36" W	24°29'16"
C13	434.24	101.40	50.93	101.17	S 54°29'47" E	13°22'46"
C14	626.96	94.32	47.25	94.23	S56°52'34"E	08°37'10"
C15	196.49	49.80	25.03	49.66	S59°49'36"E	14°31'14"
C16	145.86	83.57	42.97	82.43	N50°40'25"W	32°49'36"
C17	394.95	84.10	42.21	83.95	N28°09'36"W	12°12'03"