


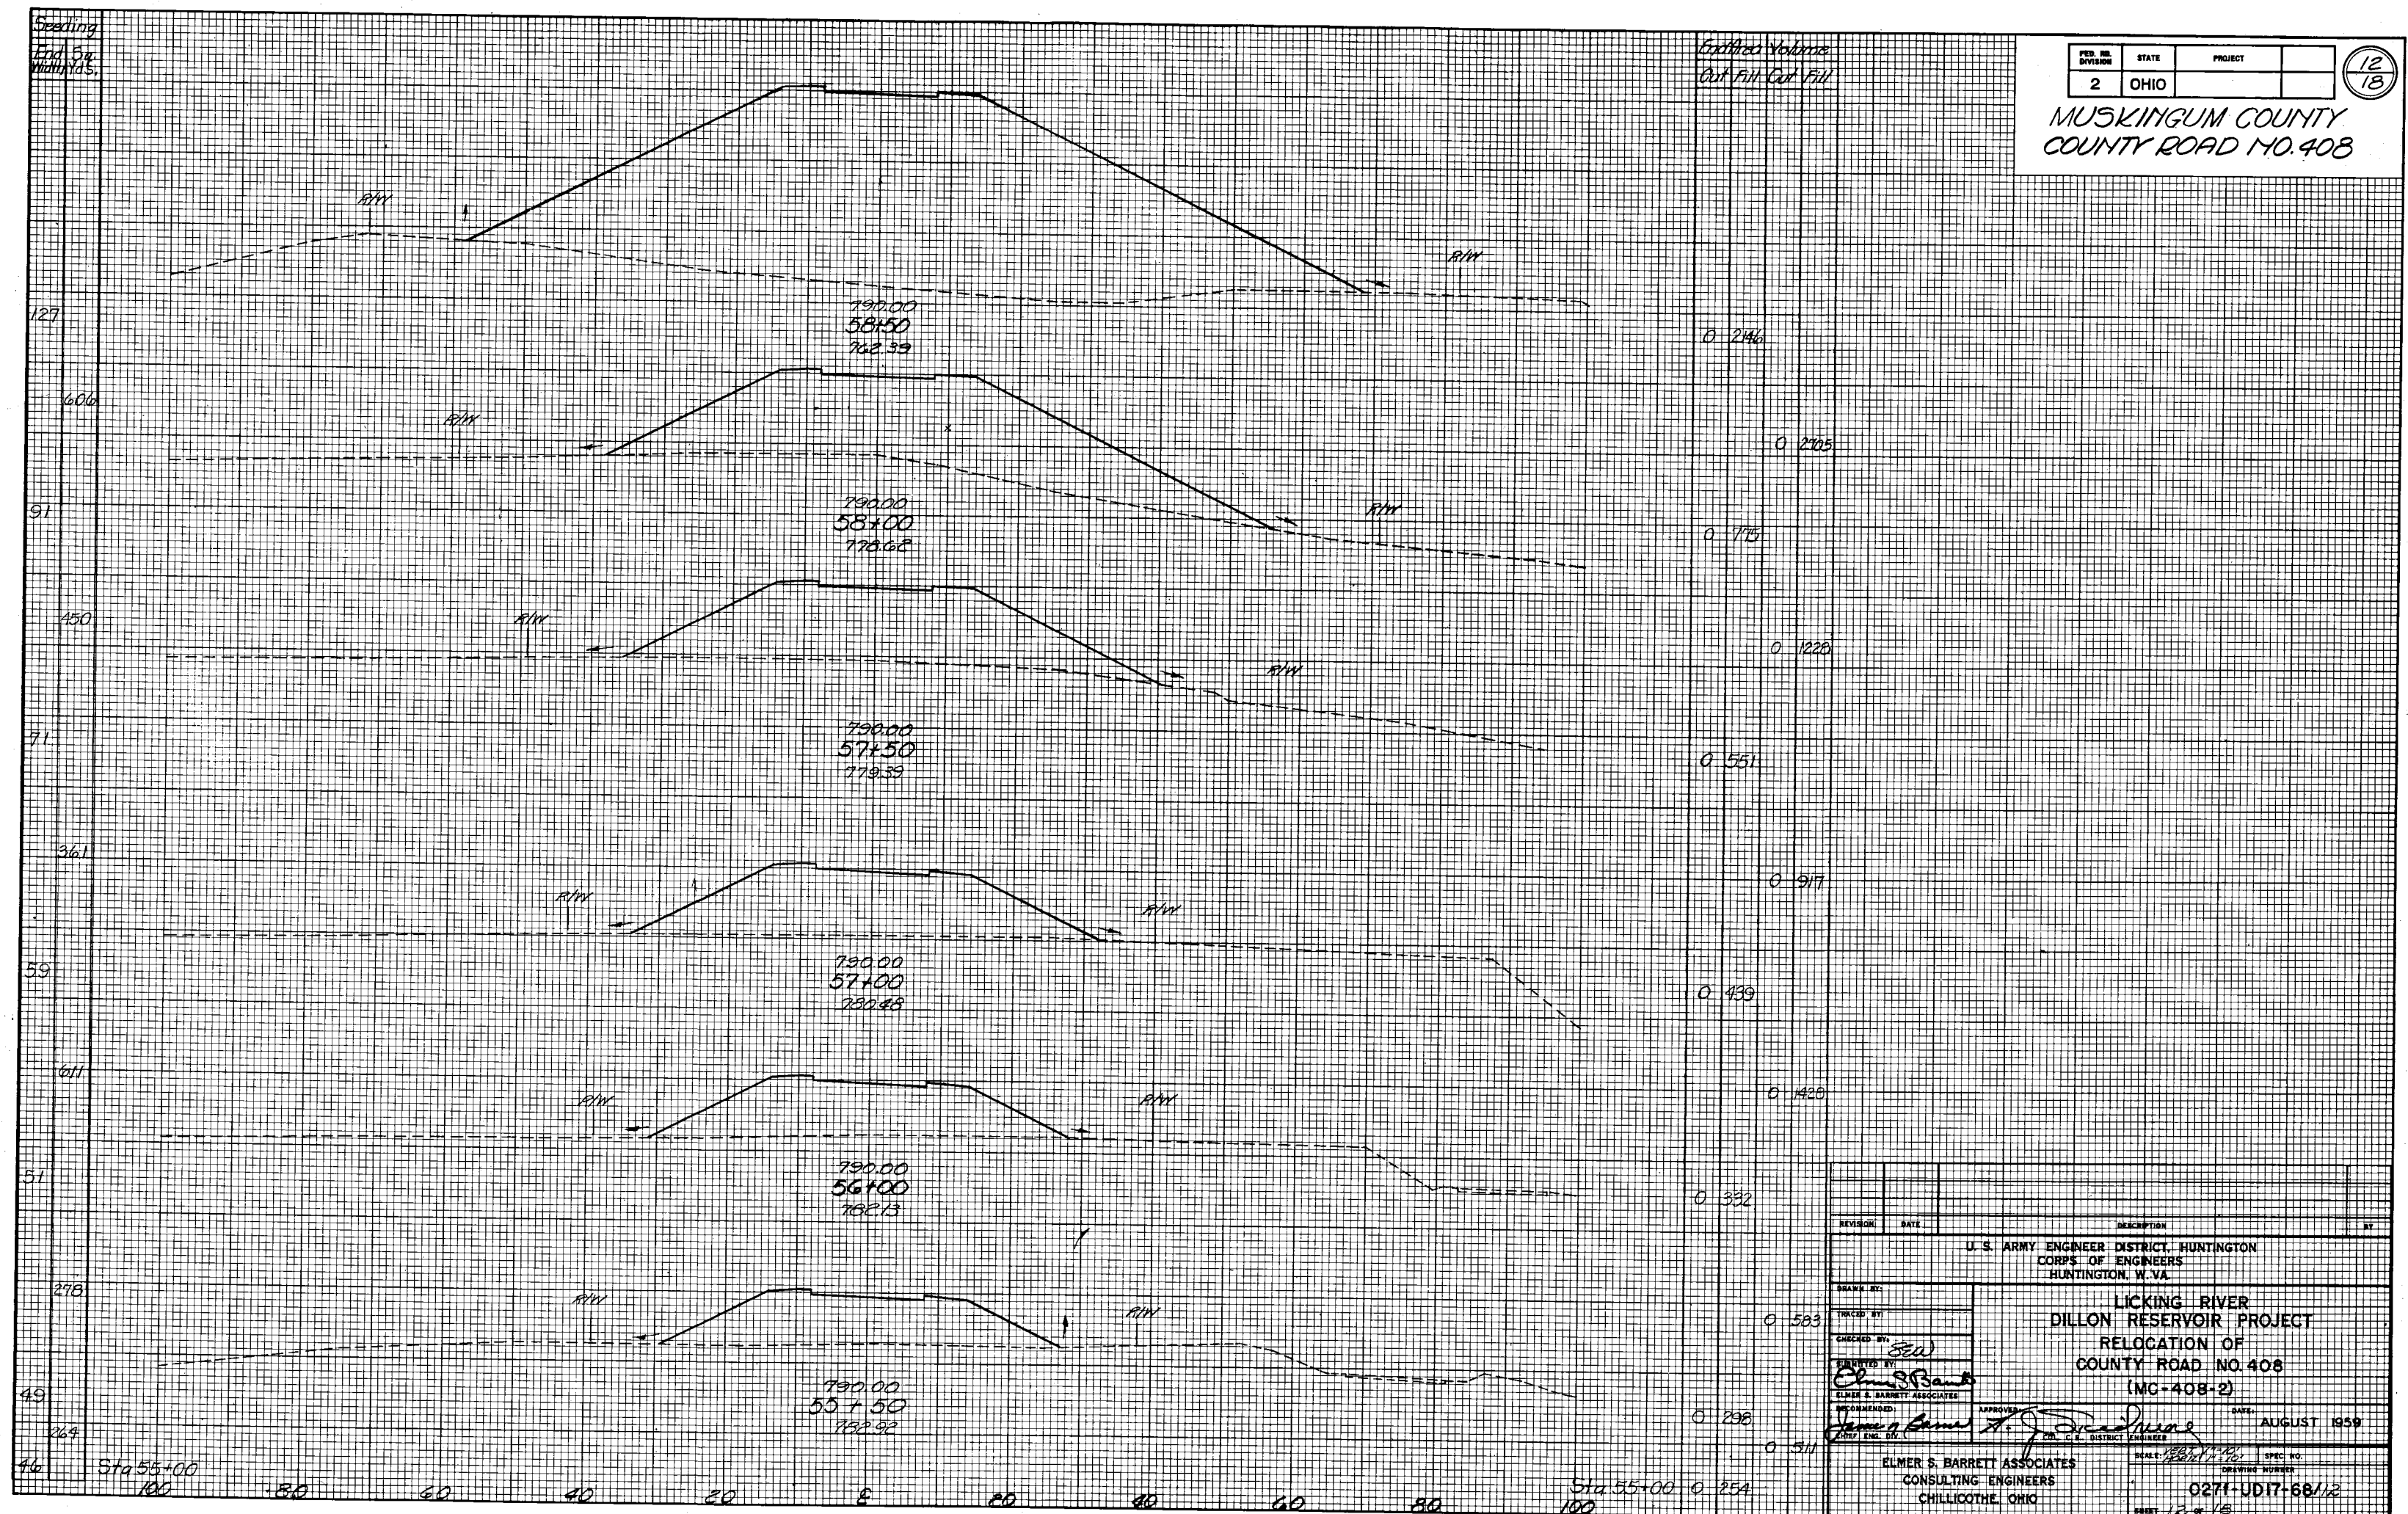

CROSS SECTIONS - STA. 55+50 TO STA. 58+50