


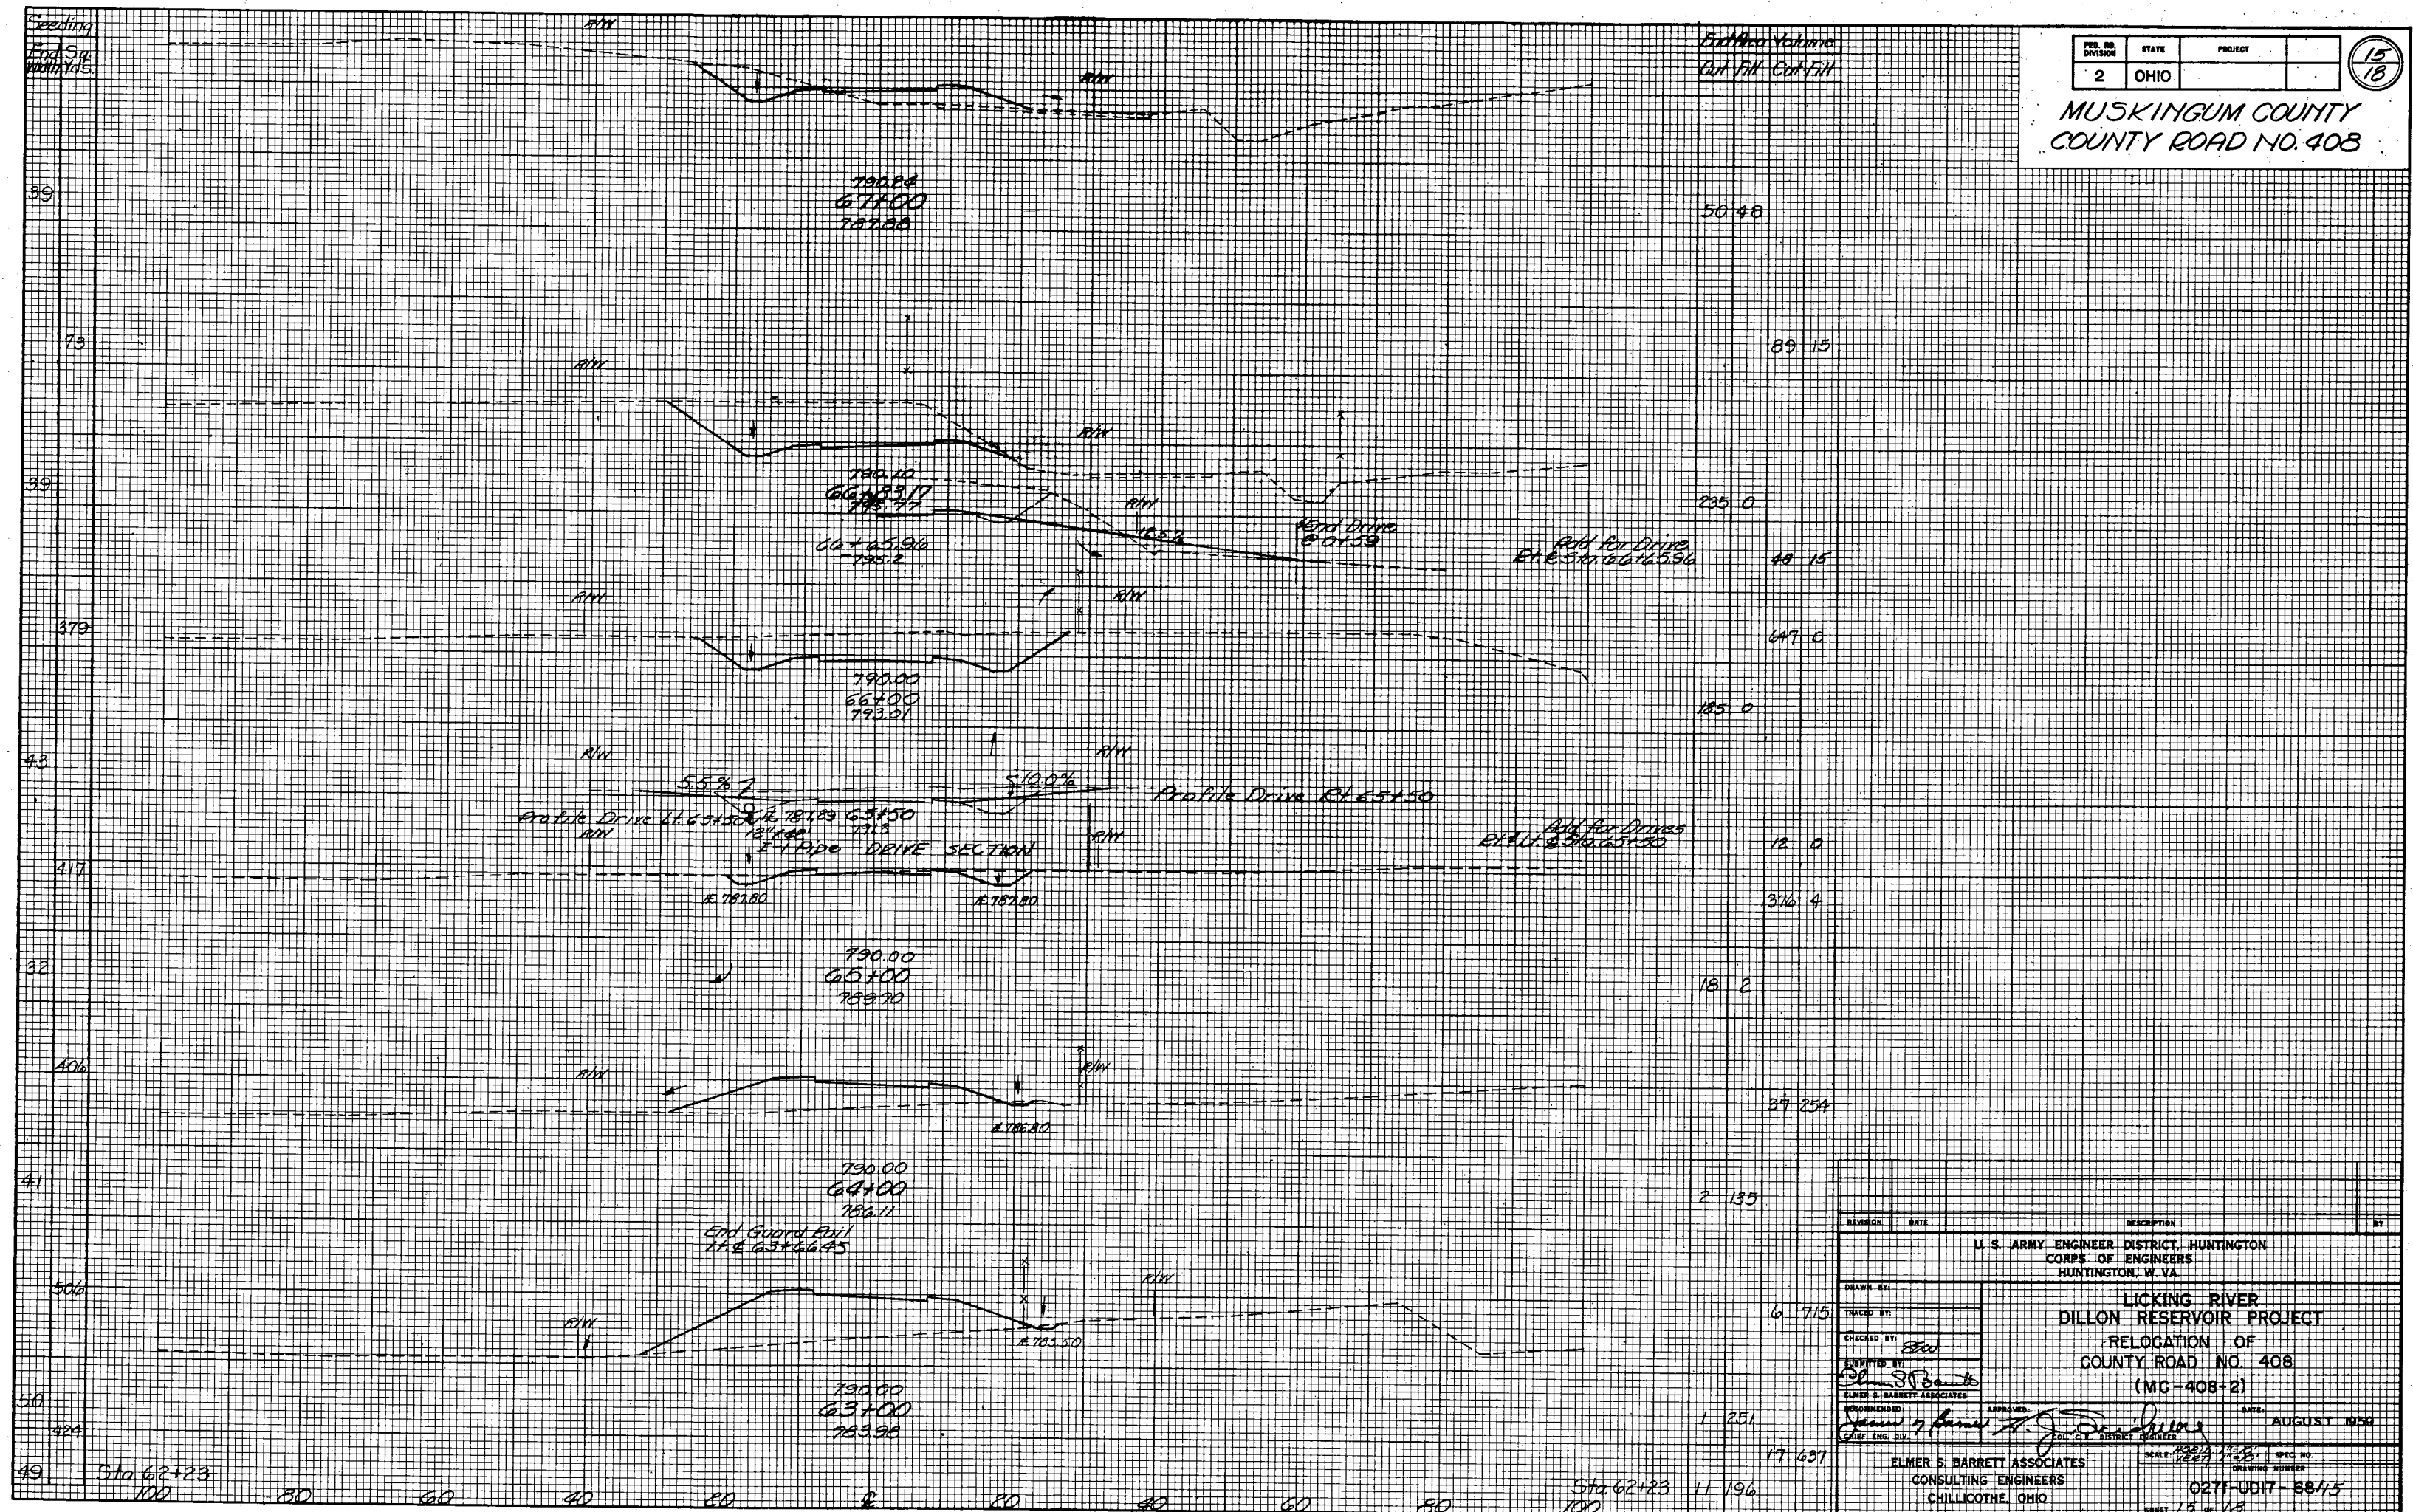

CROSS SECTIONS - STA. 63+00 TO STA. 67+00