


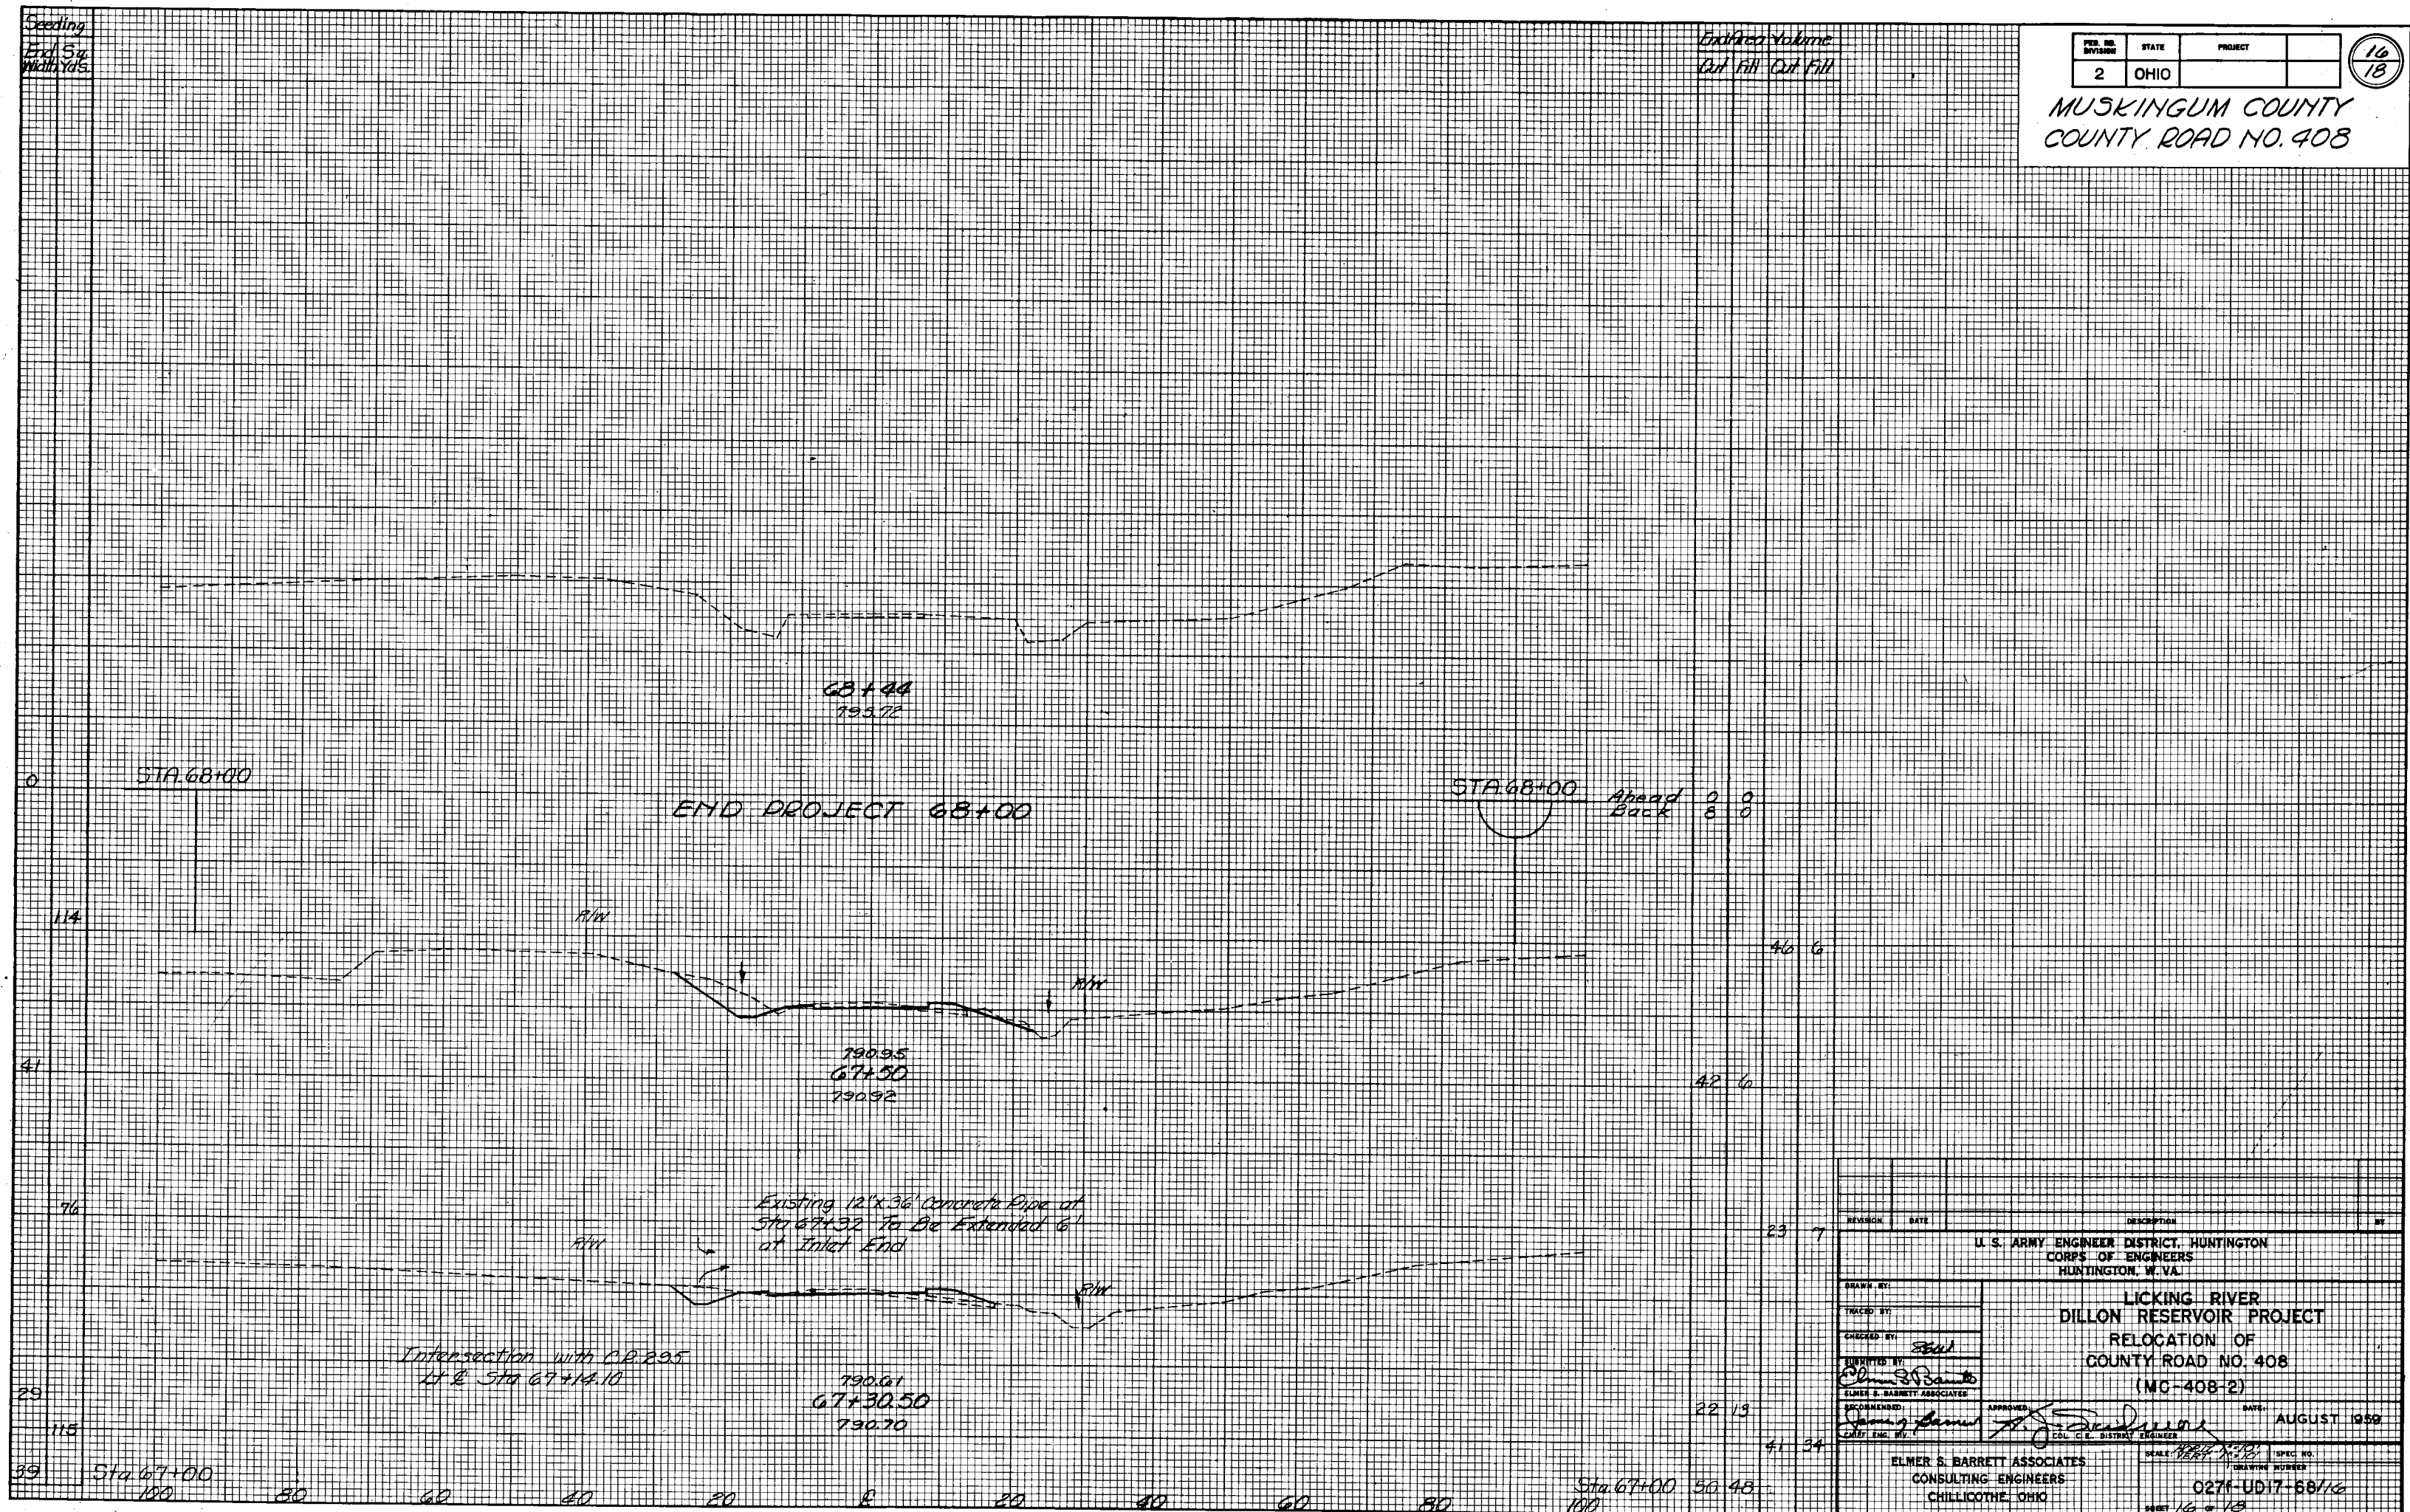

CROSS SECTION 15 - STA. 67+30.50 TO STA. 68+44