


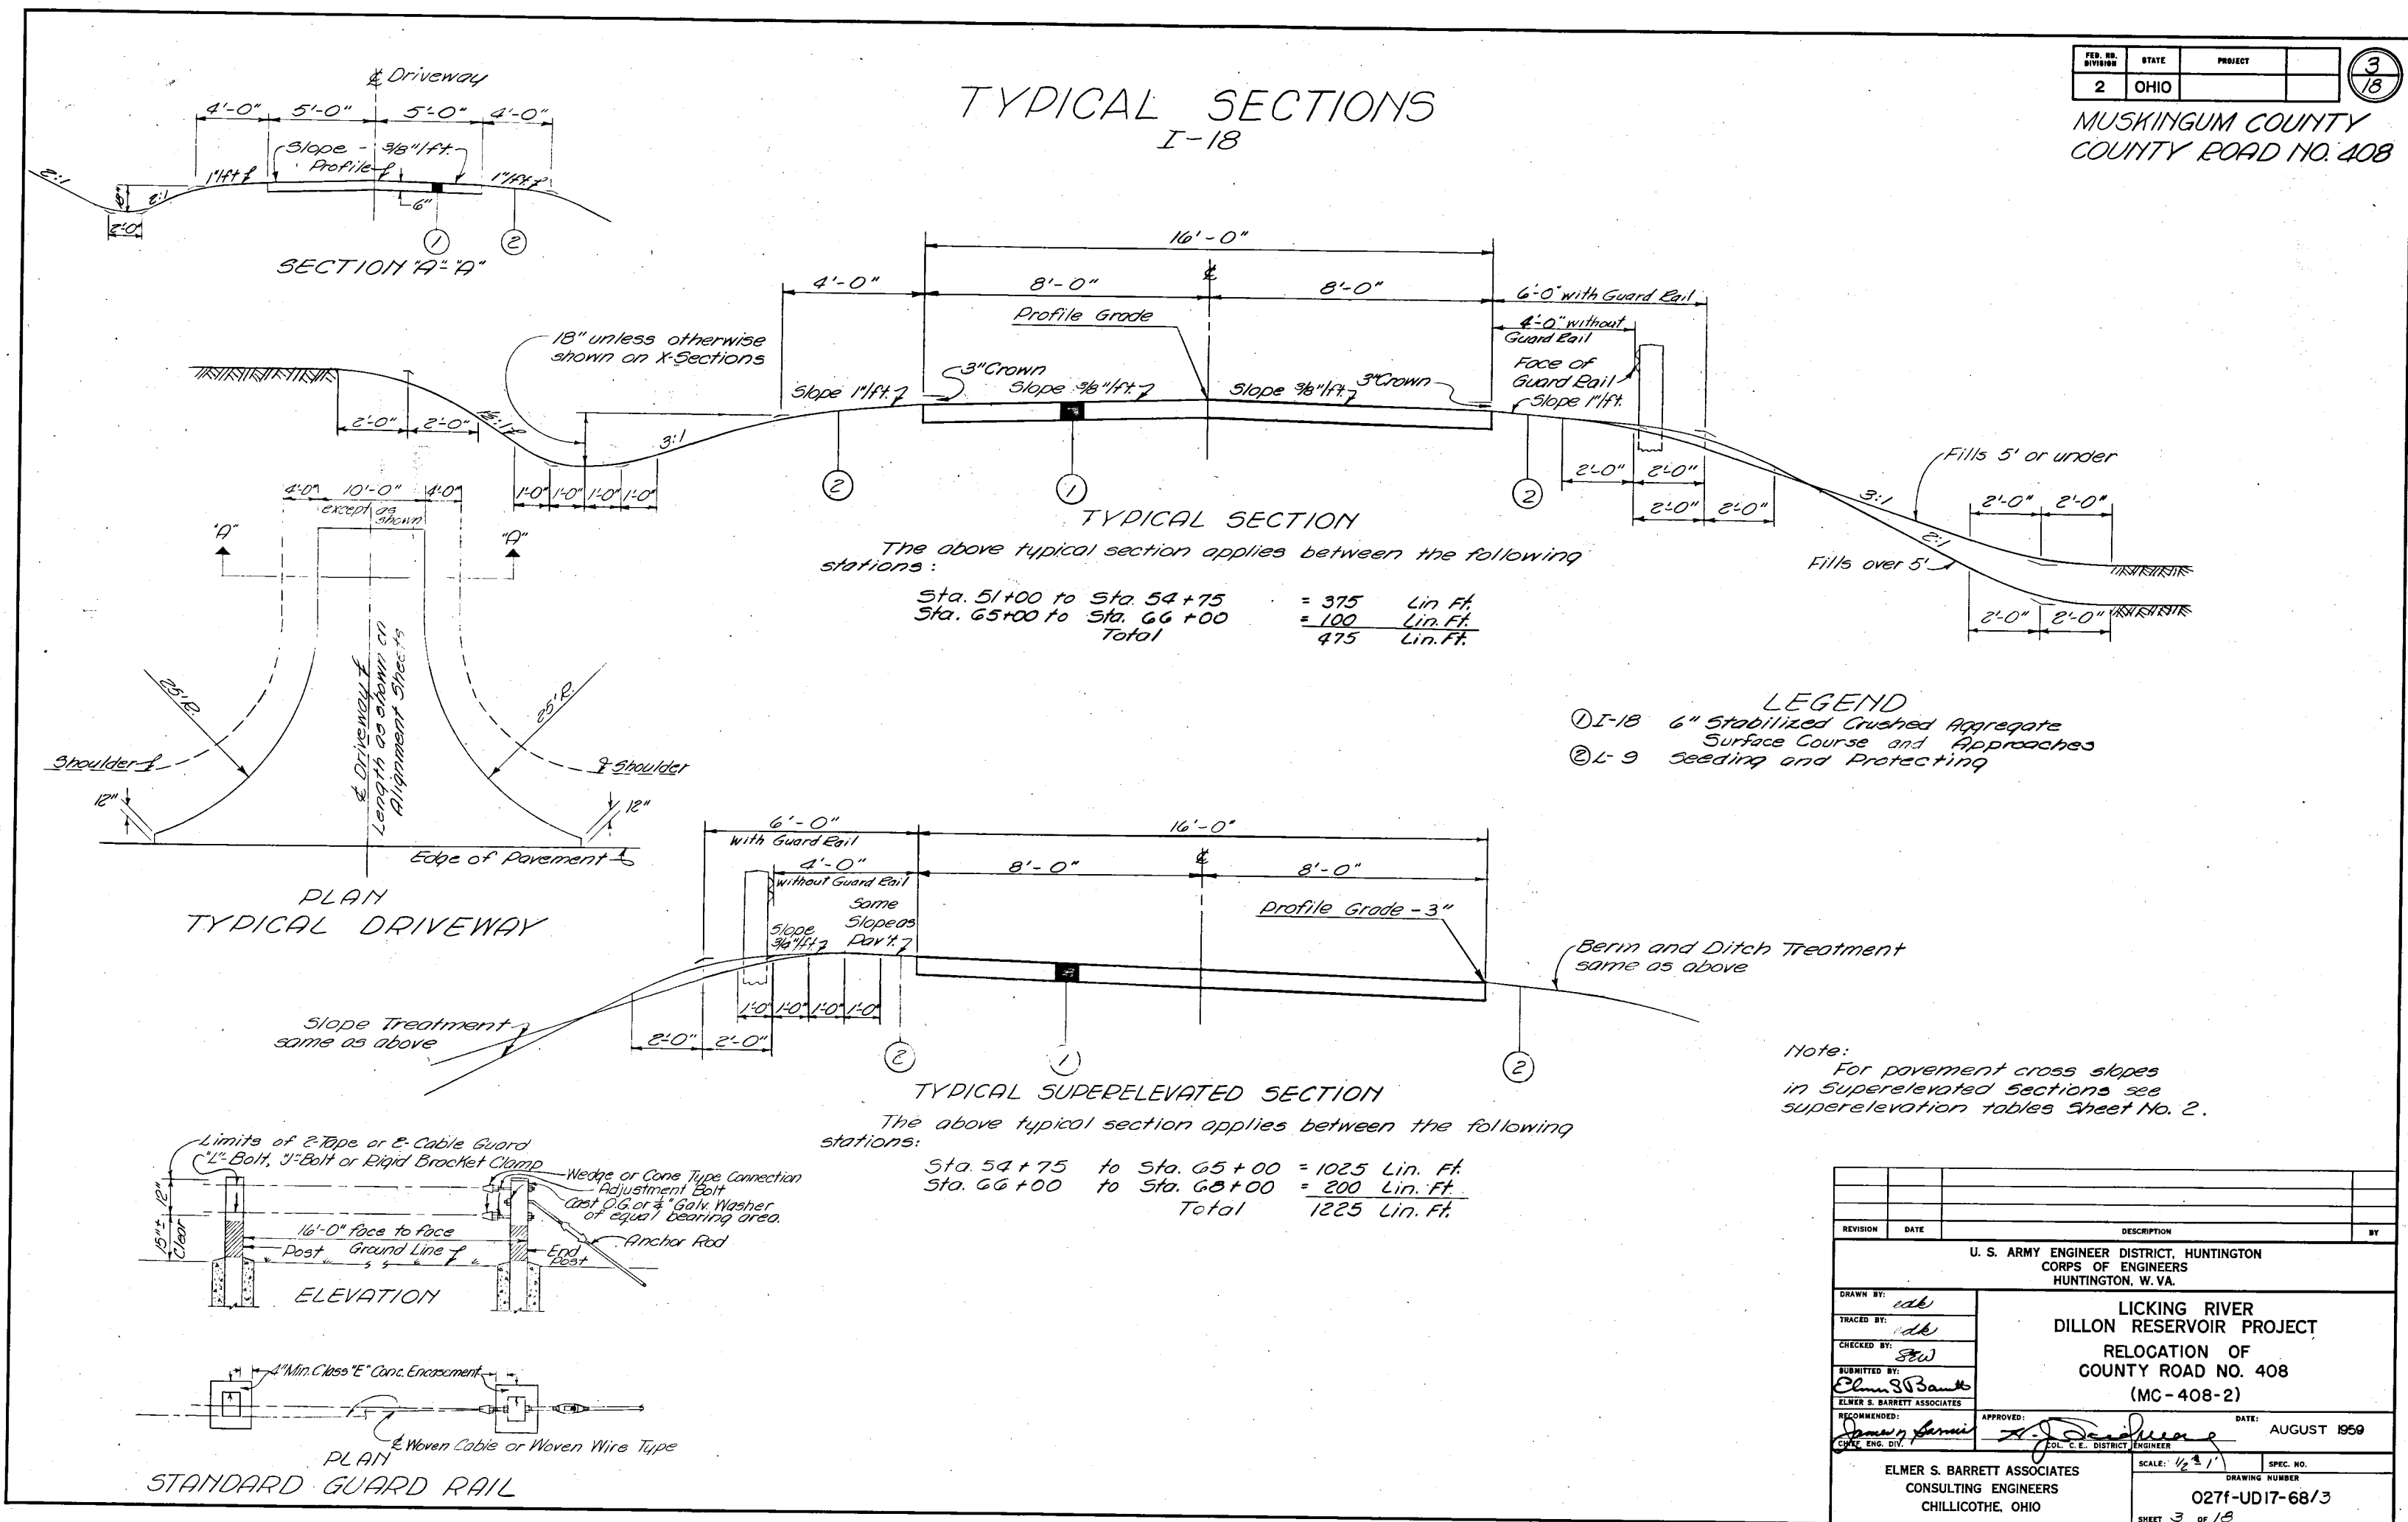

TYPICAL SECTIONS & DETAILS