


MUSKINGUM COUNTY
COUNTY ROAD NO. 408

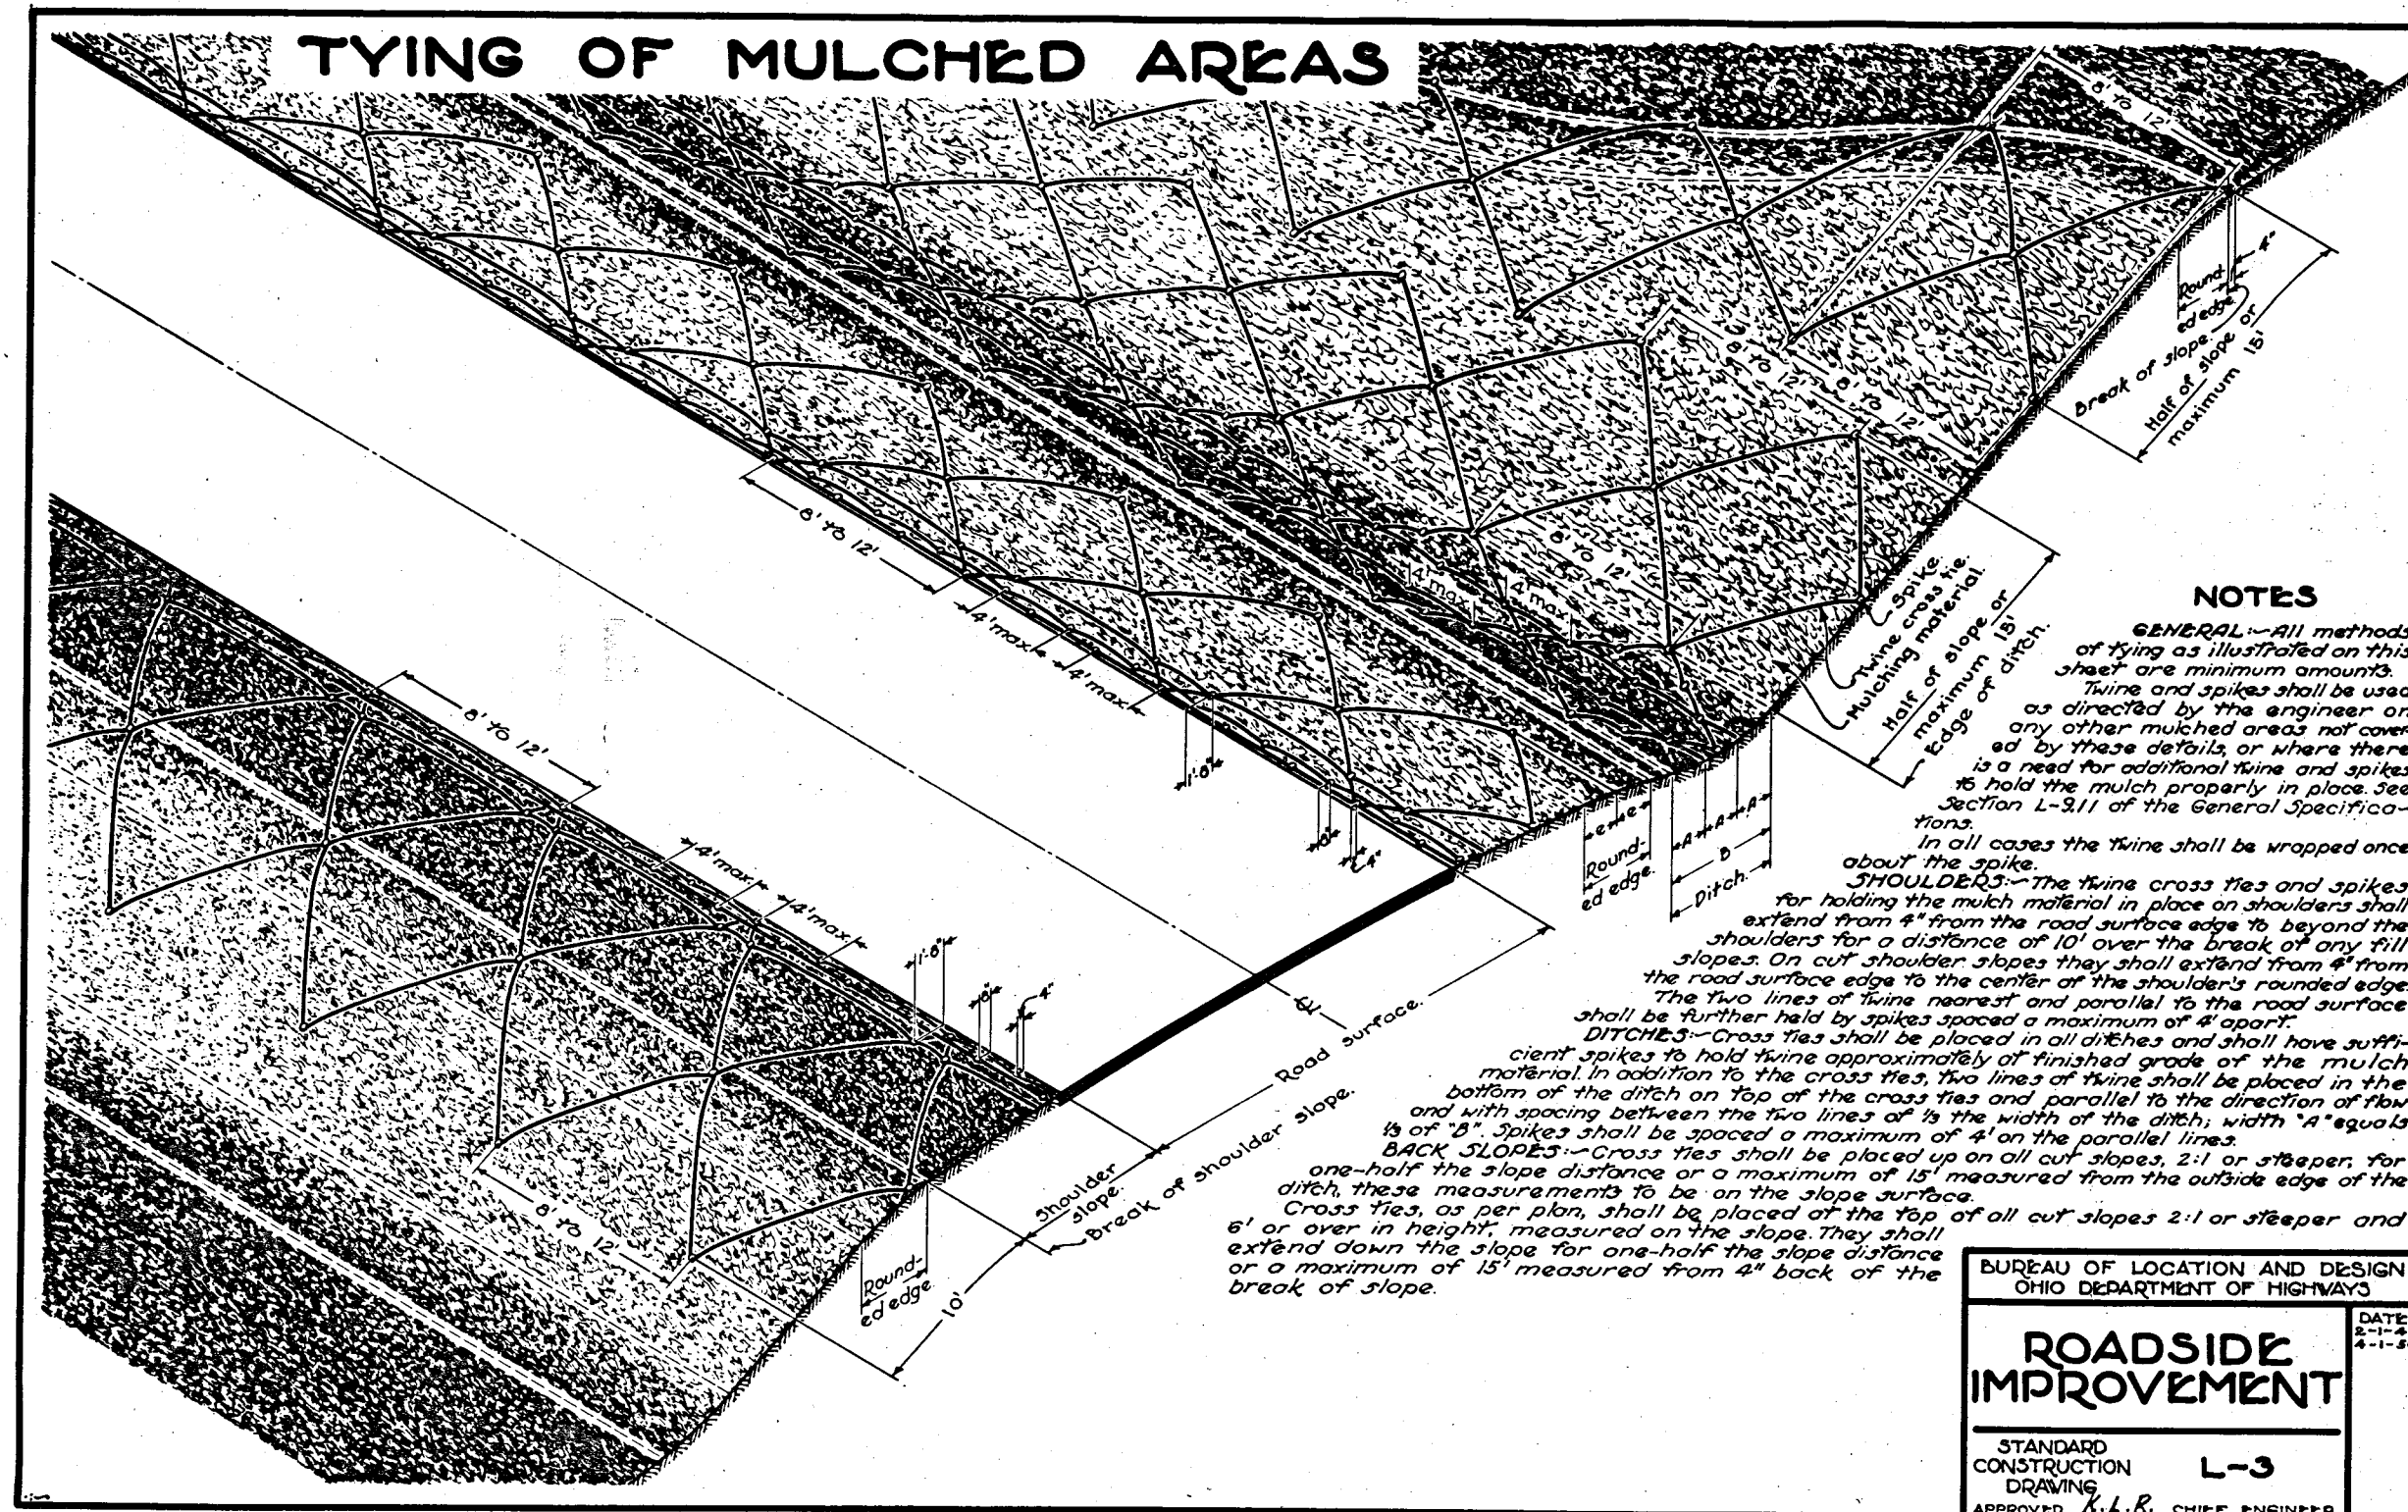

REVISION	DATE	DESCRIPTION	BY
U. S. ARMY ENGINEER DISTRICT, HUNTINGTON CORPS OF ENGINEERS HUNTINGTON, W. VA.			
DRAWN BY:			
TRACED BY:			
CHECKED BY:			
SUBMITTED BY:			
ELMER S. BARRETT ASSOCIATES			
RECOMMENDED BY:			
APPROVED: <i>[Signature]</i> DATE: AUGUST 1959			
ELMER S. BARRETT ASSOCIATES CONSULTING ENGINEERS CHILLICOTHE, OHIO			
SCALE: 1" = 10' SPEC. NO. 0271-UD17-6814 SHEET 4 OF 18			

TYPICAL DETAIL