


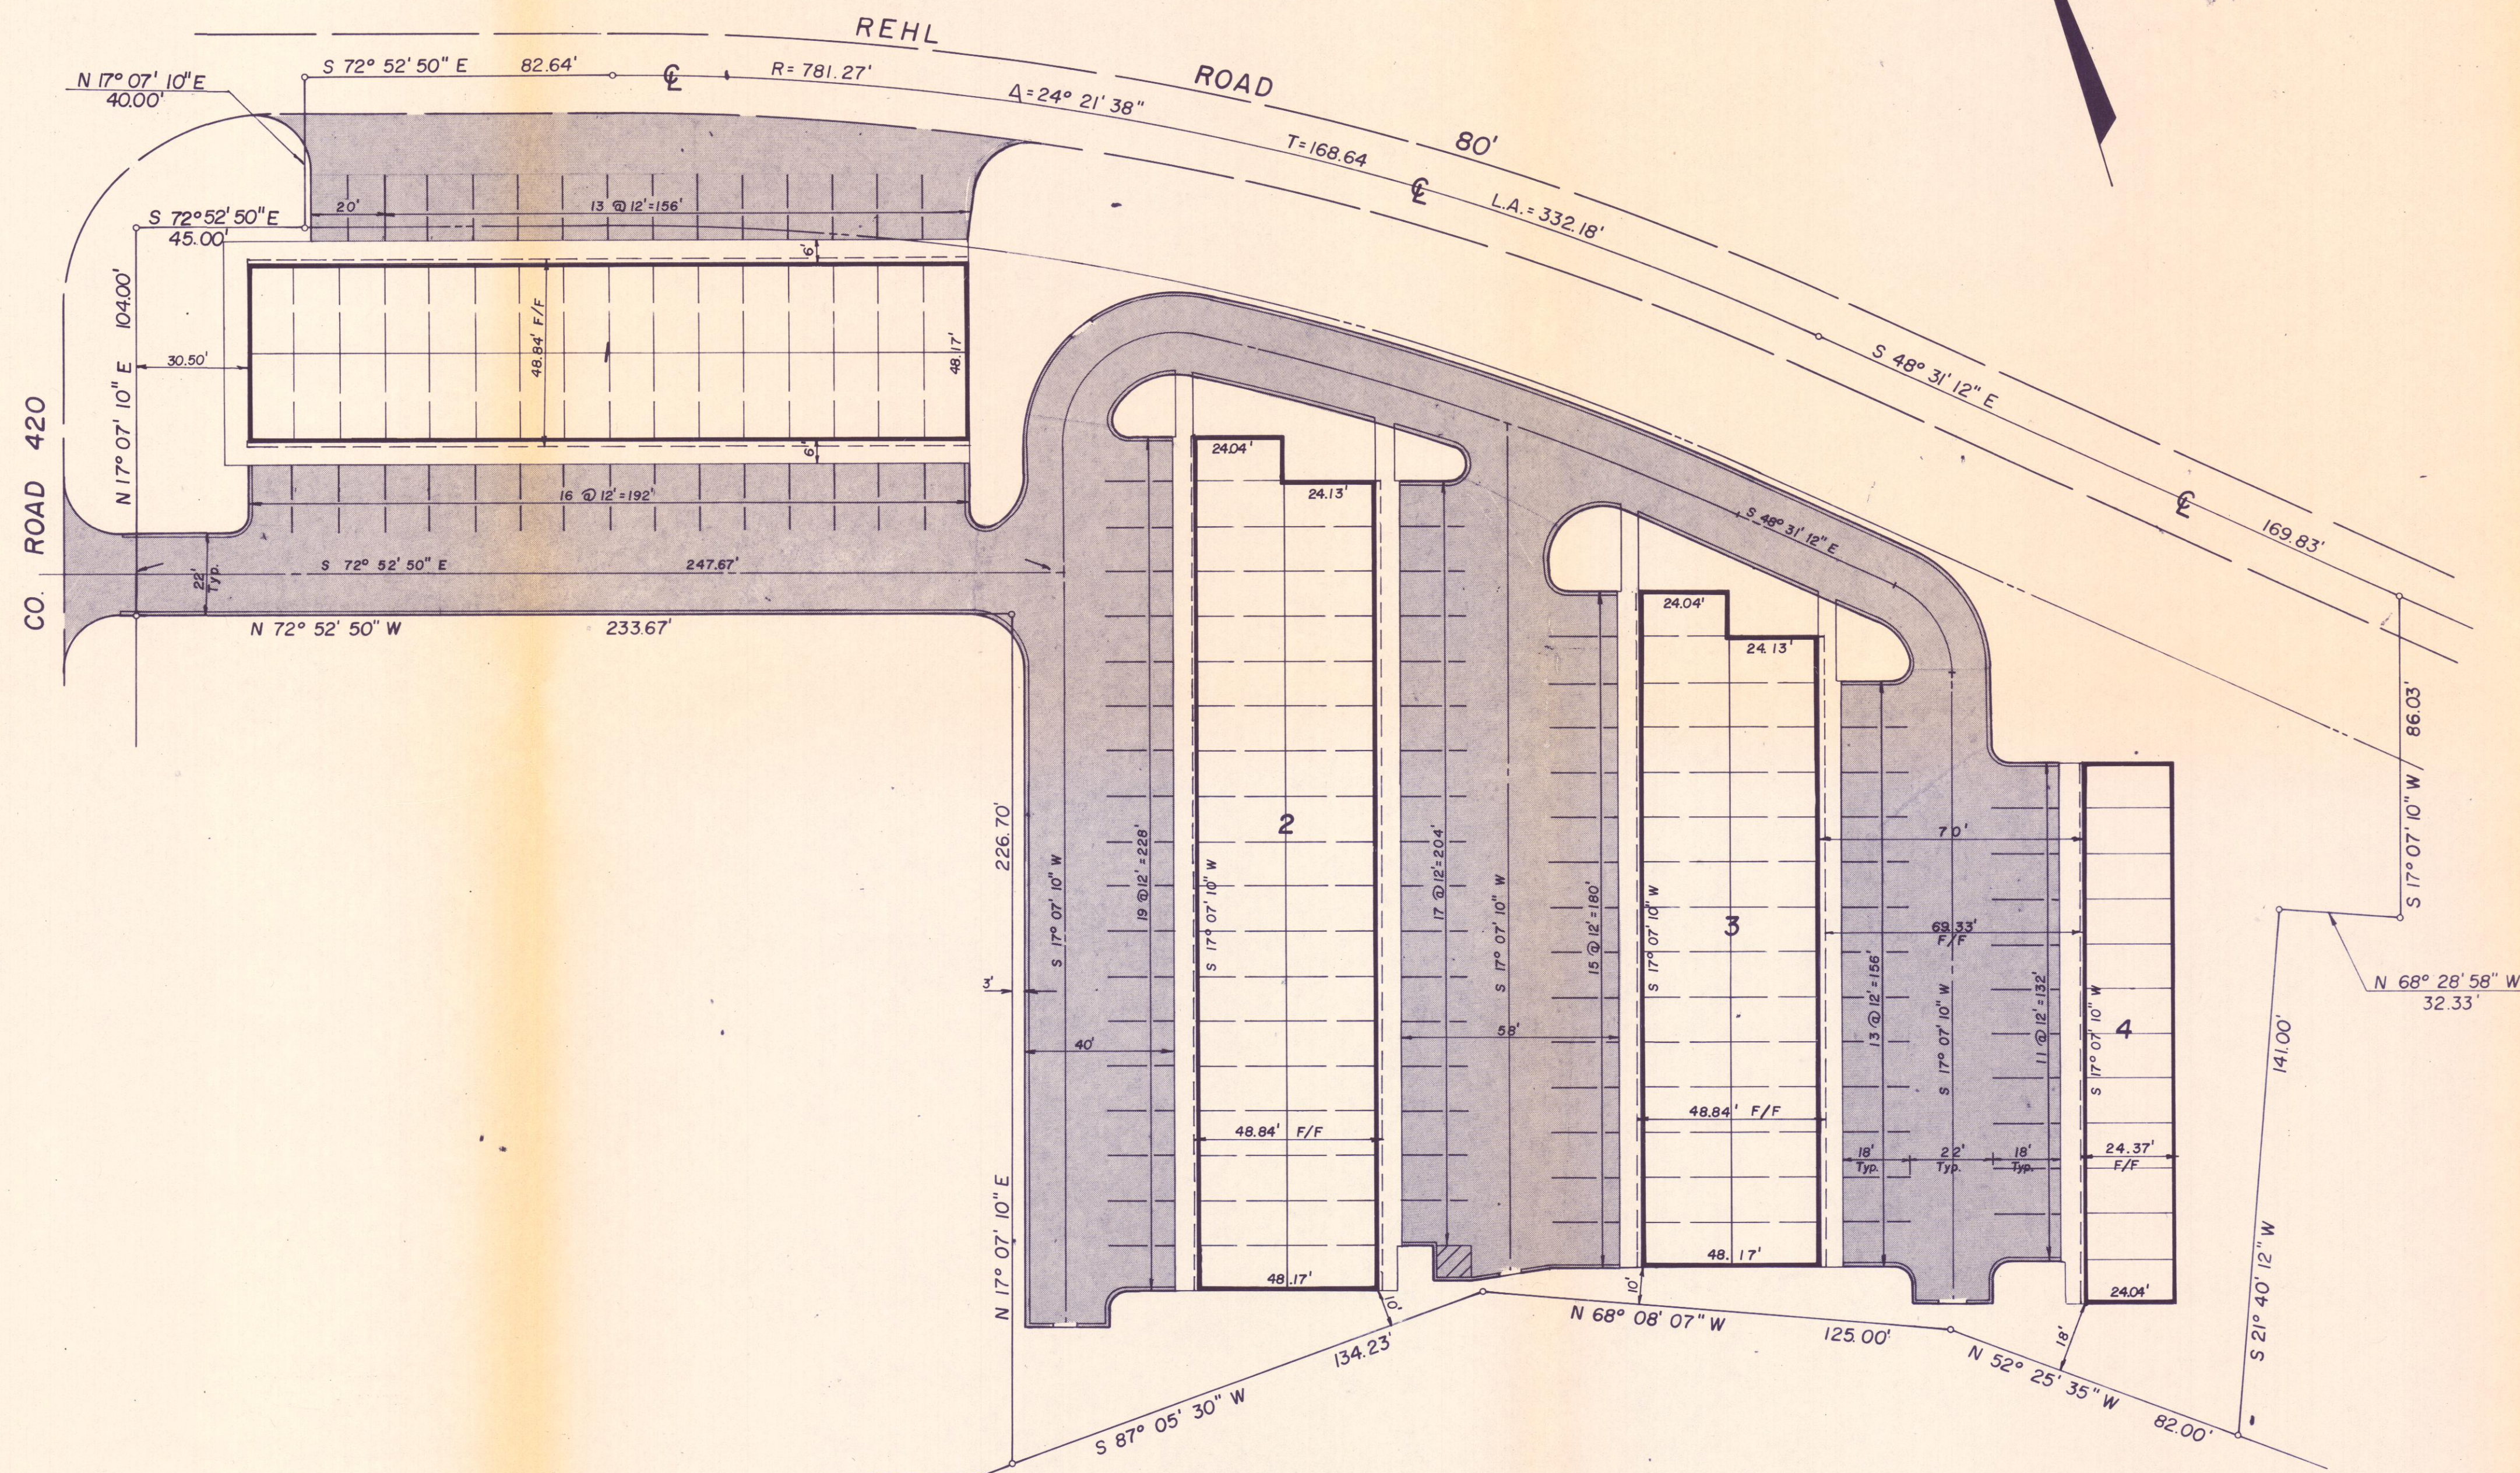

NOTES

1. The foundation contractor shall refer to the Architectural Plans for building dimensions. Building dimensions shown are for pavement locations only.
2. All walks at head-in parking shall be 6' curb & walk. All other walks, except by the office, are to be 5' walks.
3. F/F = Foundation to Foundation

BLACKBURN, GRASHEL, KOSANCHICK & ASSOCIATES, INC.
CONSULTING ENGINEERS & SURVEYORS
2101 SOUTH HAMILTON ROAD
COLUMBUS, OHIO 43227
PHONE: 614/861-7211

FALLS TOWNSHIP, MUSKINGUM CO., OHIO
SITE DIMENSION PLAN

SCALE: 1" = 30'
DATE: FEB., 1981
DRAWN: C.V.P.
CHECKED: R.A.H.
FILE NO. SHEET

884-81 3

FEB 17 1981