



STORM

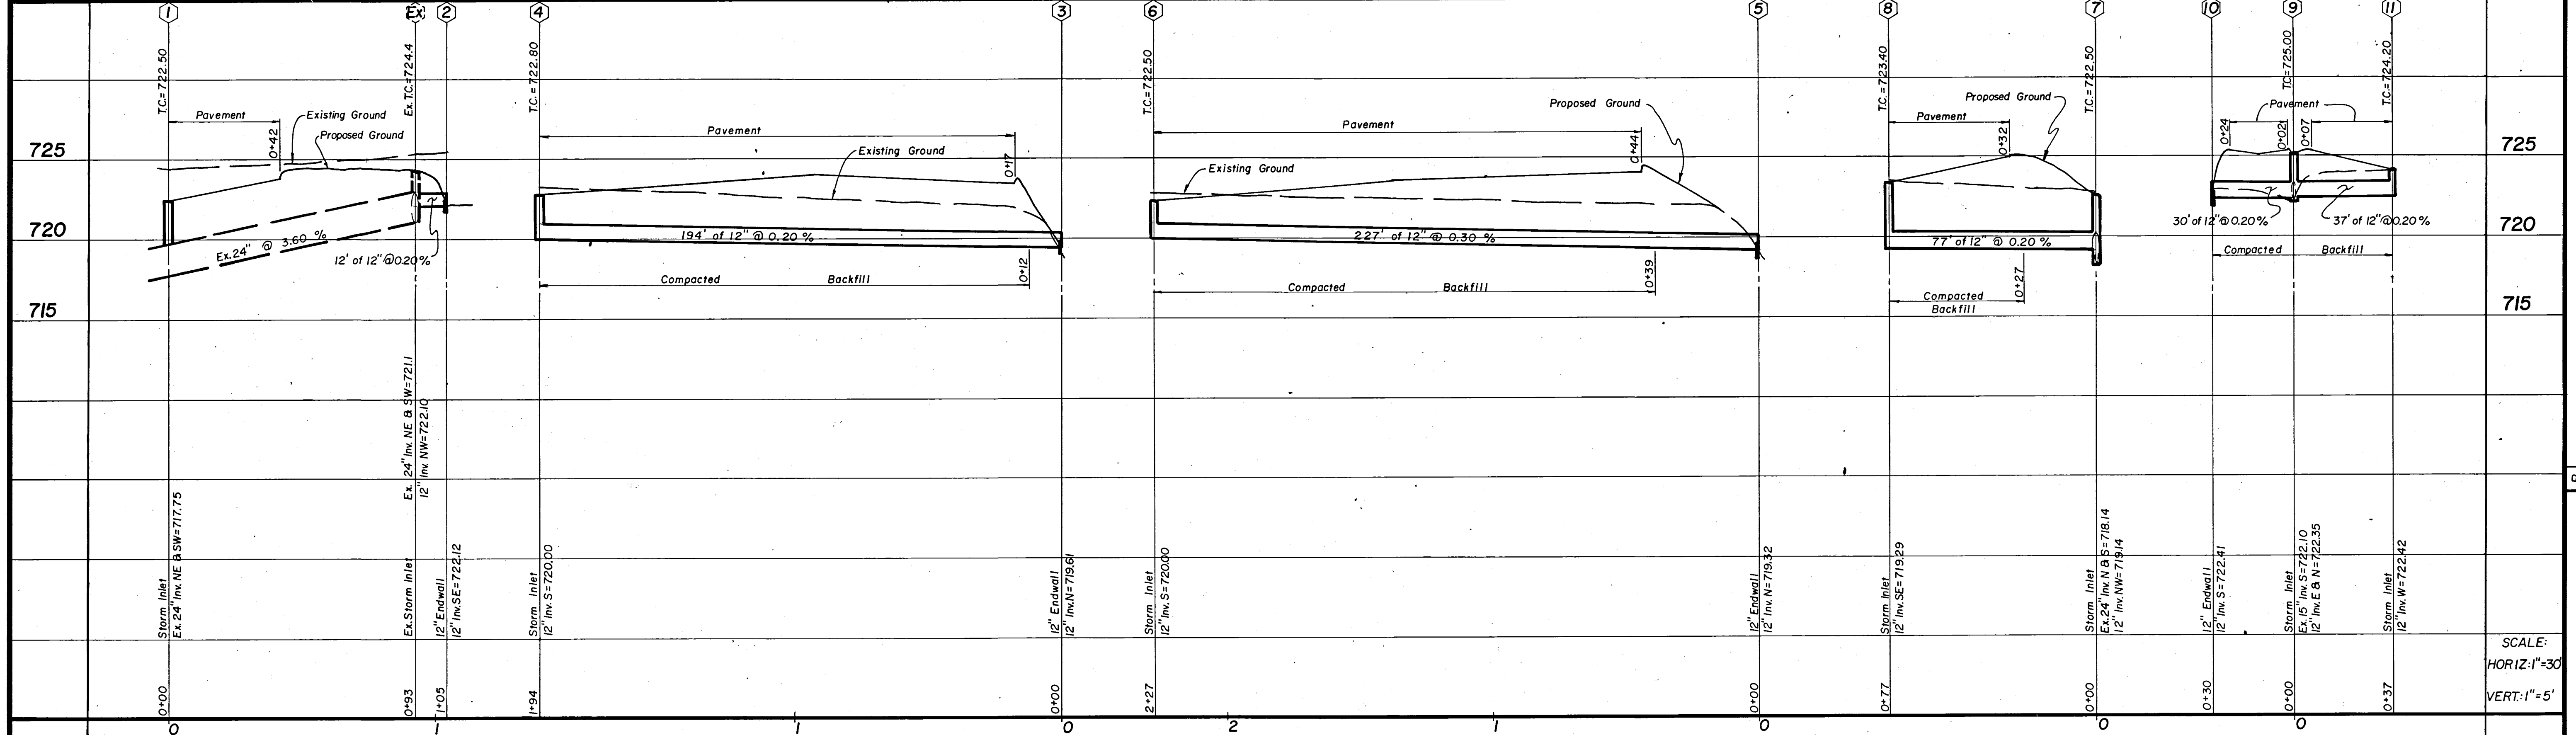

WATER

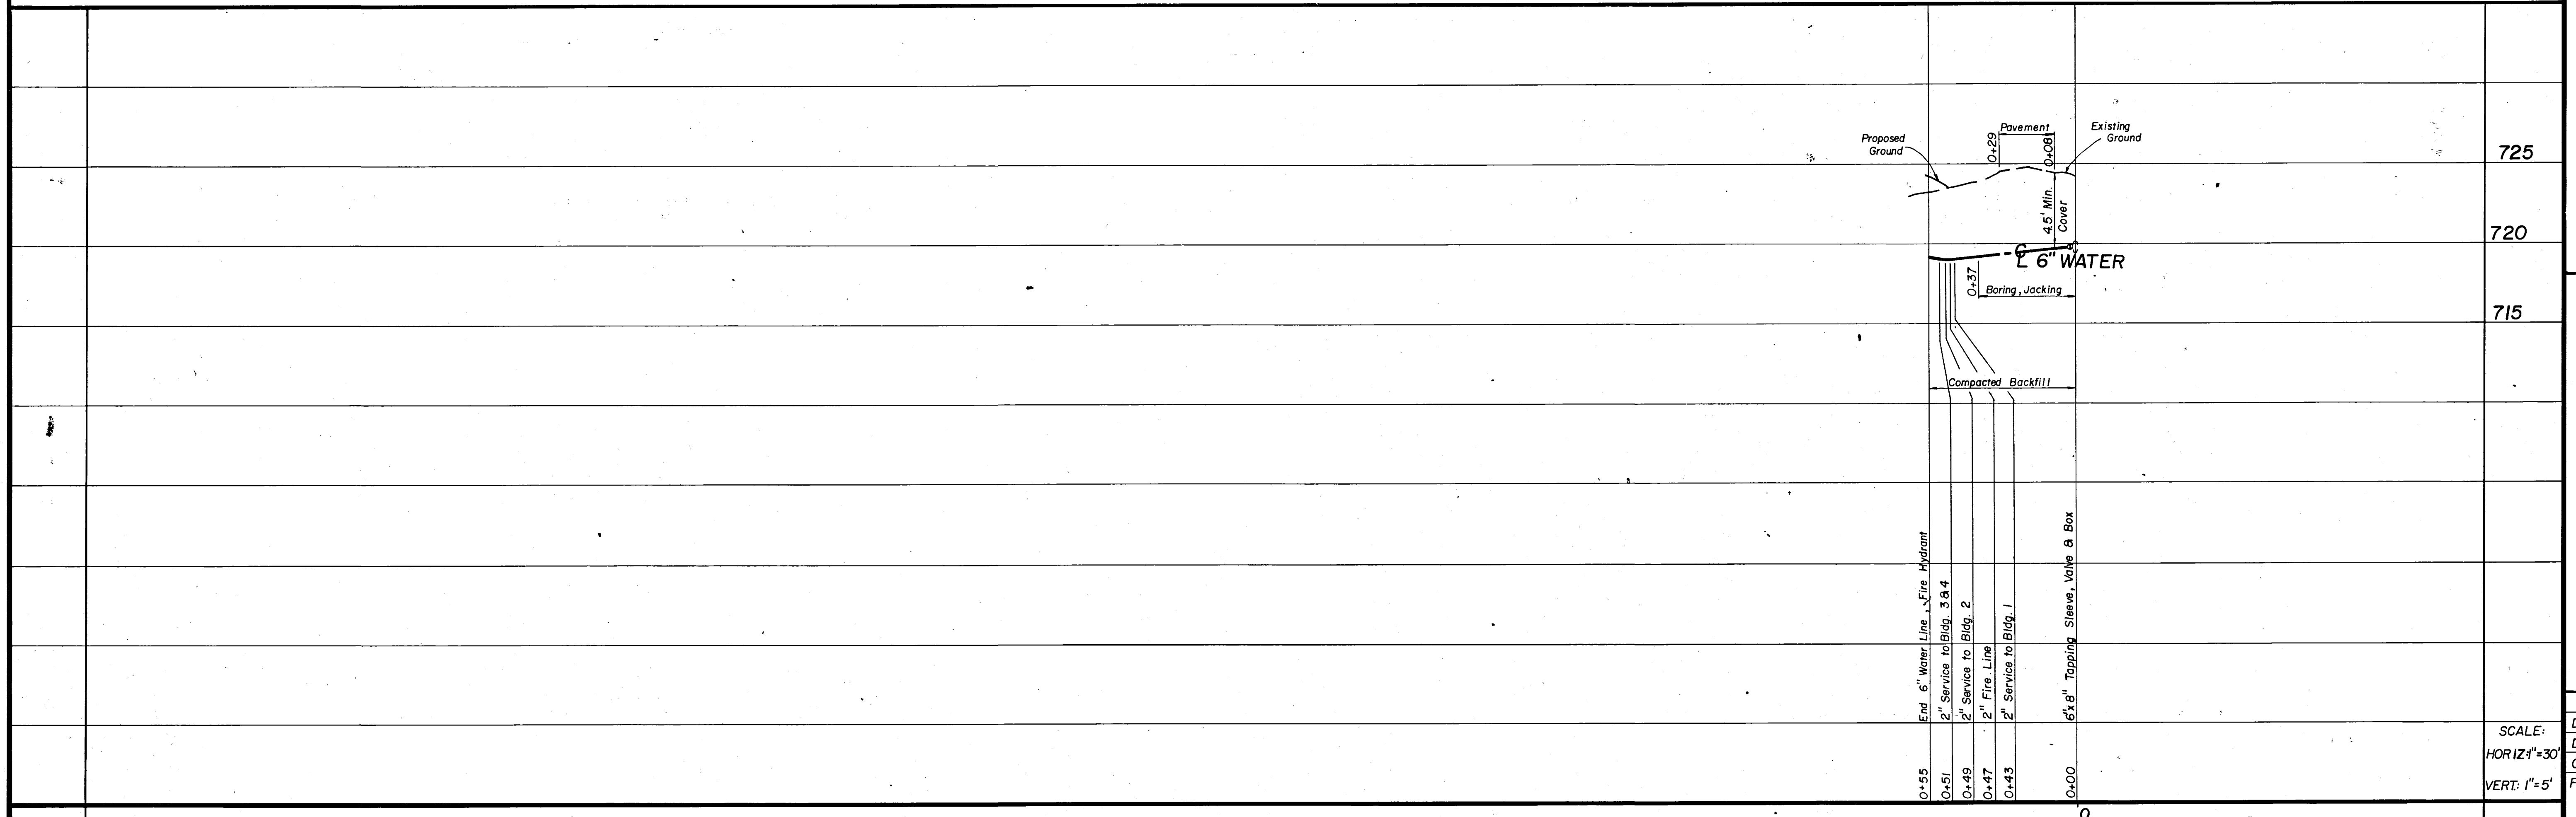

REVISIONS

BLACKBURN, GRASHEL, KOSANCHICK & ASSOCIATES, INC.
CONSULTING ENGINEERS & SURVEYORS
2101 SOUTH HAMILTON ROAD
COLUMBUS, OHIO 43227
PHONE: 614/861-7211

FALLS TOWNSHIP, MUSKINGUM CO., OHIO
UTILITY PROFILES

SCALE:
HORIZ: 1"=30'
VERT: 1"=5'

DATE: FEB. 1981
DRAWN: S.W.Q.
CHECKED: R.A.H.
FILE NO. SHEET
884 9