


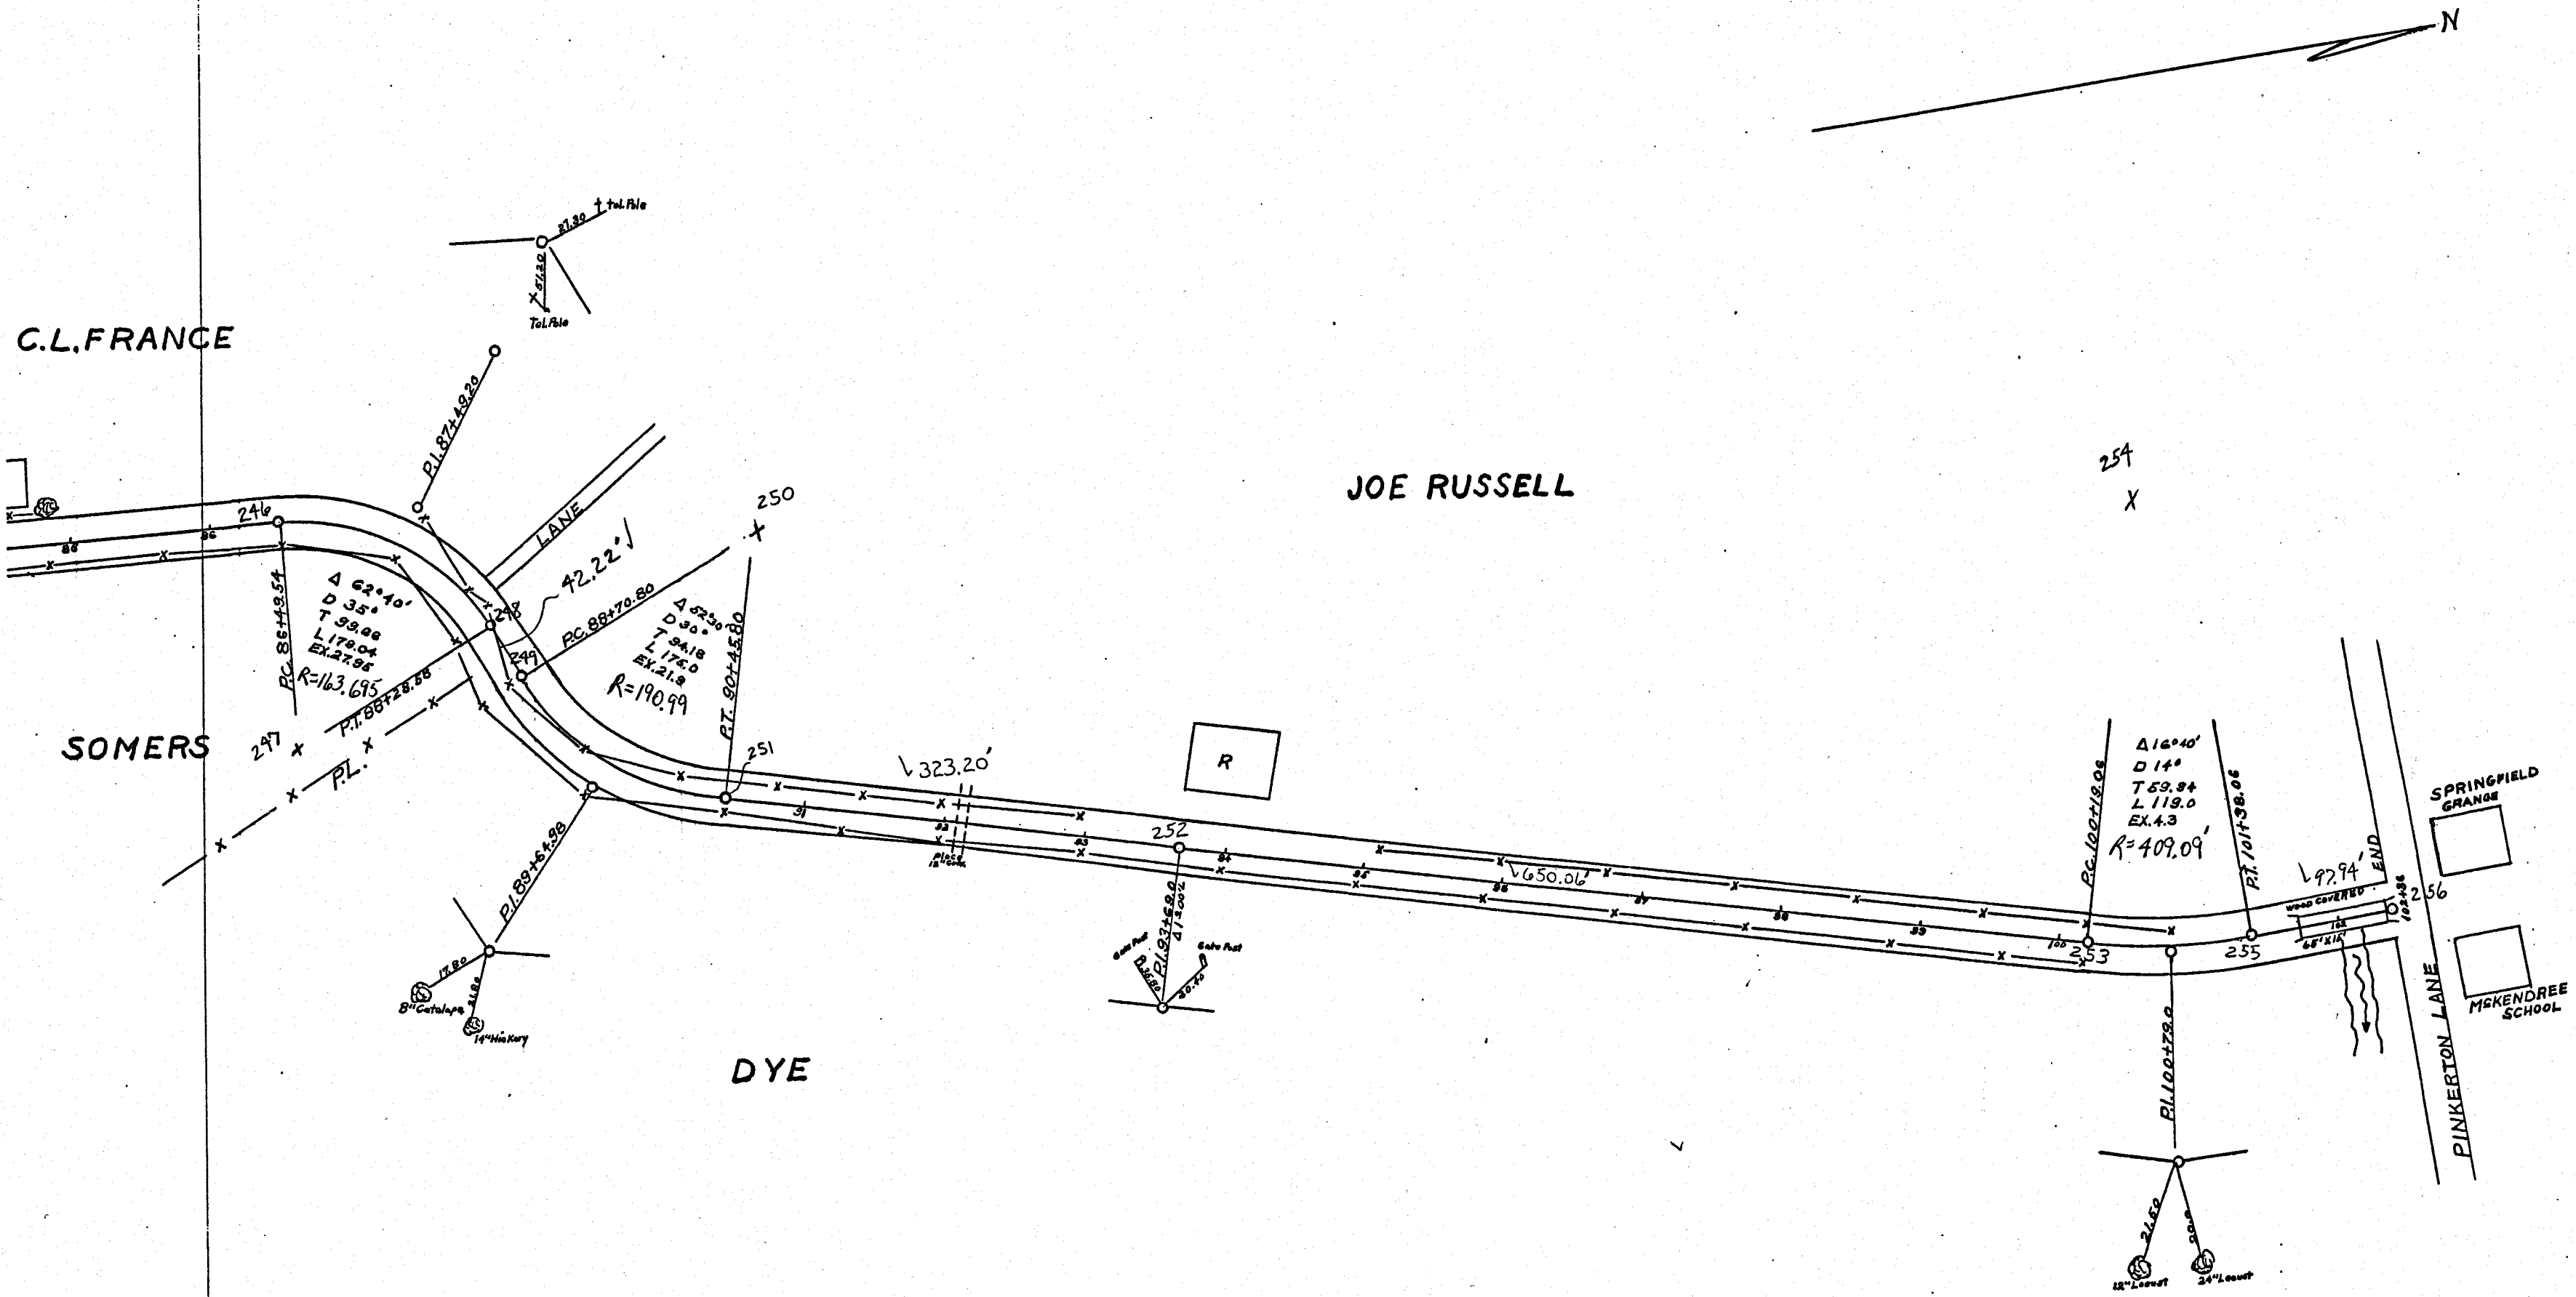

TOWNSHIP ROAD 421
 NEWTON & SPRINGFIELD-TWP
 SCALE: 1"=100'
 BOOK (3) 1937

Pinkerton
 RD 125