

PLAN	SURVEYED	BY	DATE
	NOTE BOOK		
	ADJUSTMENT CHECKED		
	RT. OF WAY CHECKED		


PROFILE	SURVEYED	BY	DATE
	NOTE BOOK		
	ADJUSTMENT CHECKED		
	STRUCTURE NOTATIONS CHECKED		

FED AID DIST. No	STATE	FED AID PROJECT	FISCAL YEAR
10	OHIO		1936

12


47

WILLS CREEK
MUSKINGUM COUNTY ROAD No 431
M.W.C.D. PROJECT WI-MU-8a
1936

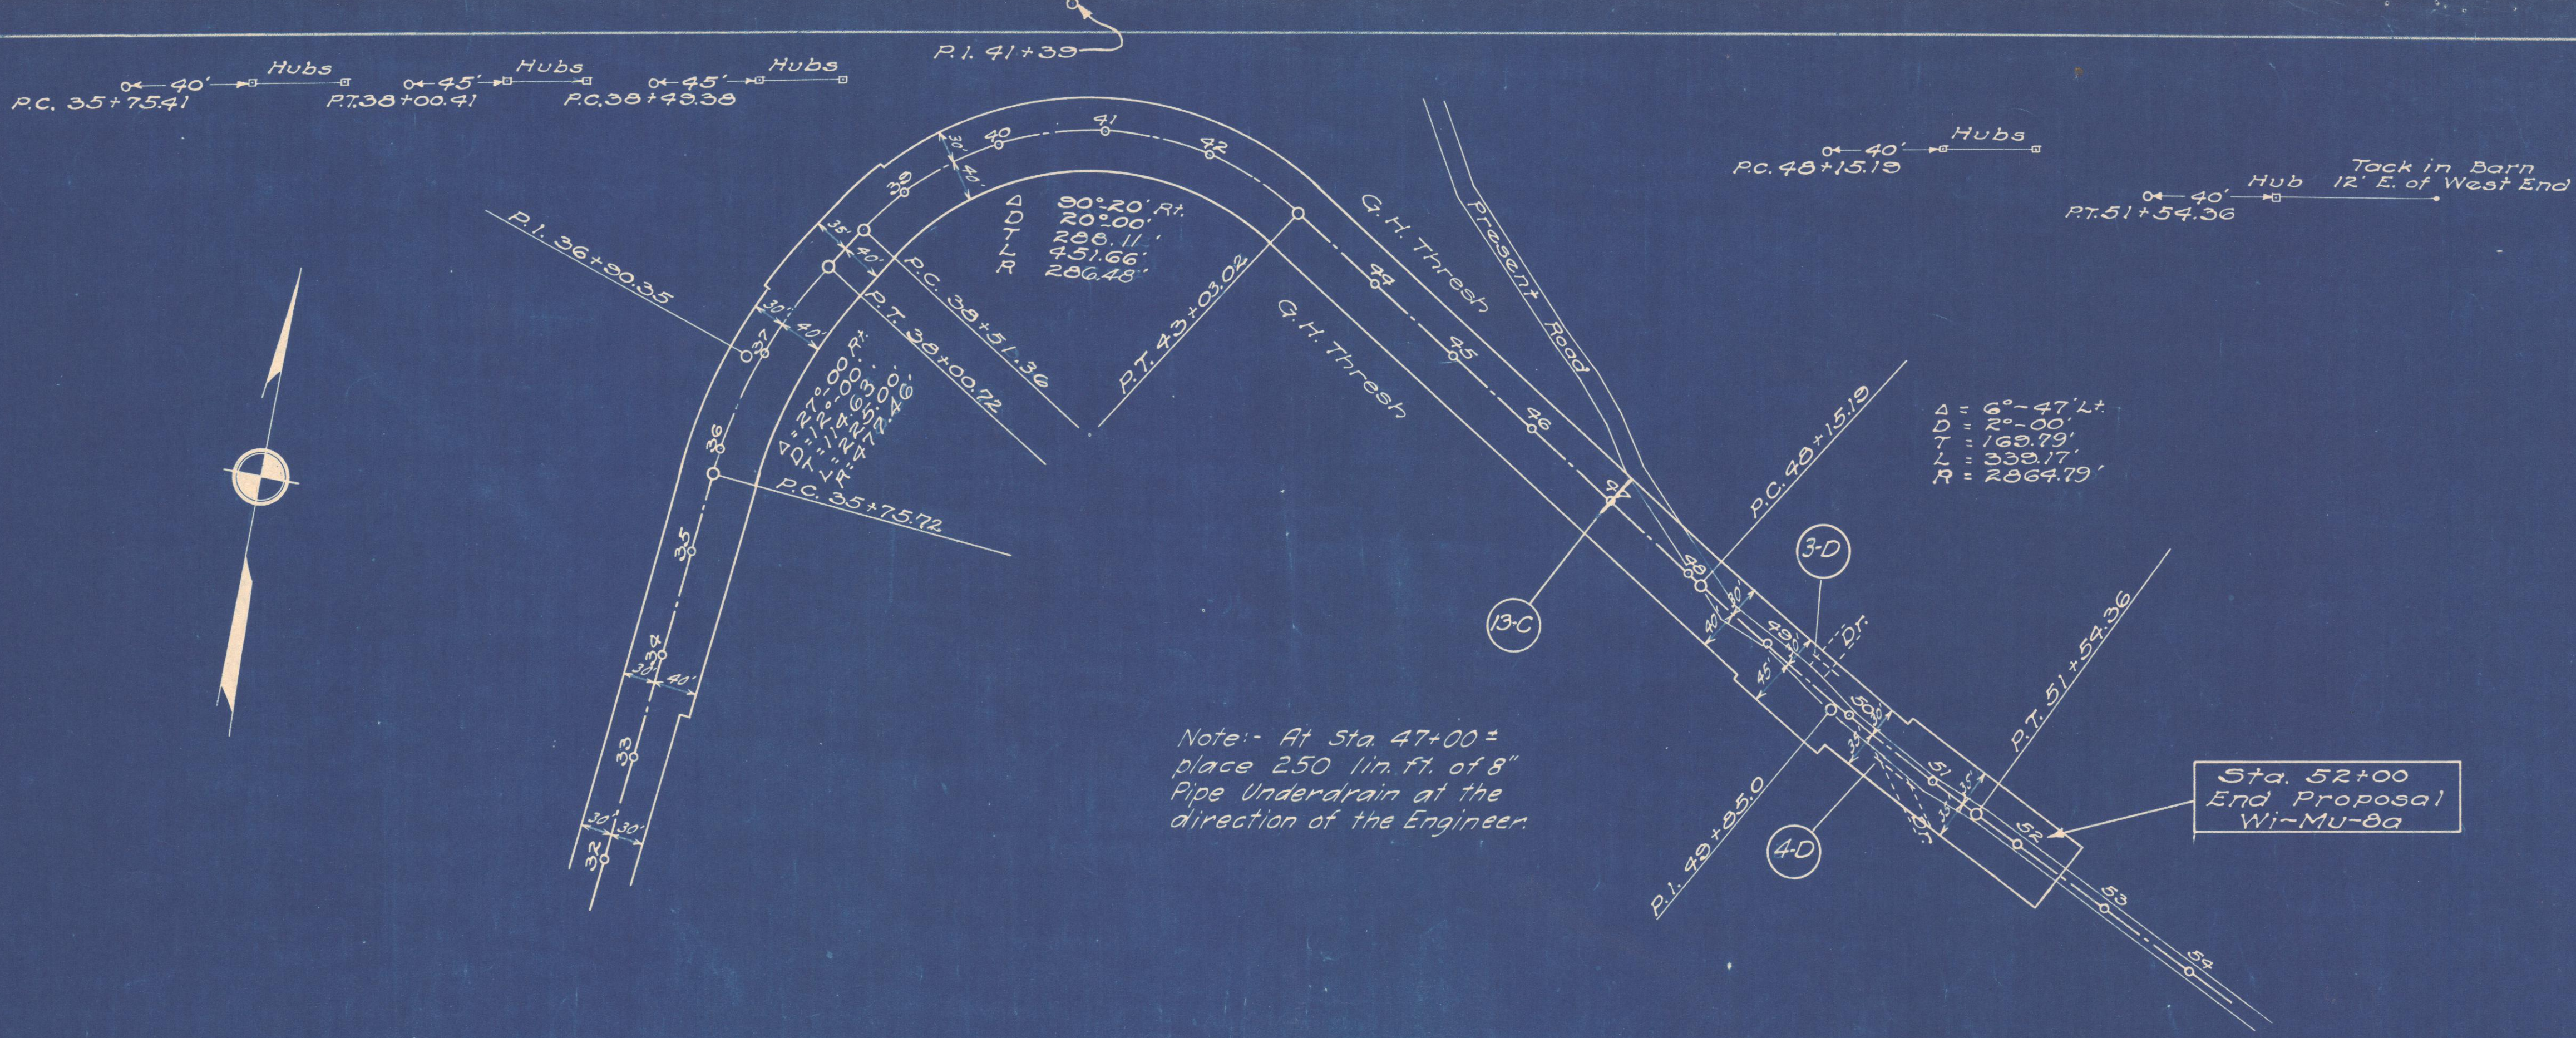

Note:- At Sta. 47+00 = place 250 lin. ft. of 8" Pipe Underdrain at the direction of the Engineer.

B.M. Elev. 775.64
2 Nails in 24" Apple Tree.
40' Lt. Sta. 40+25.

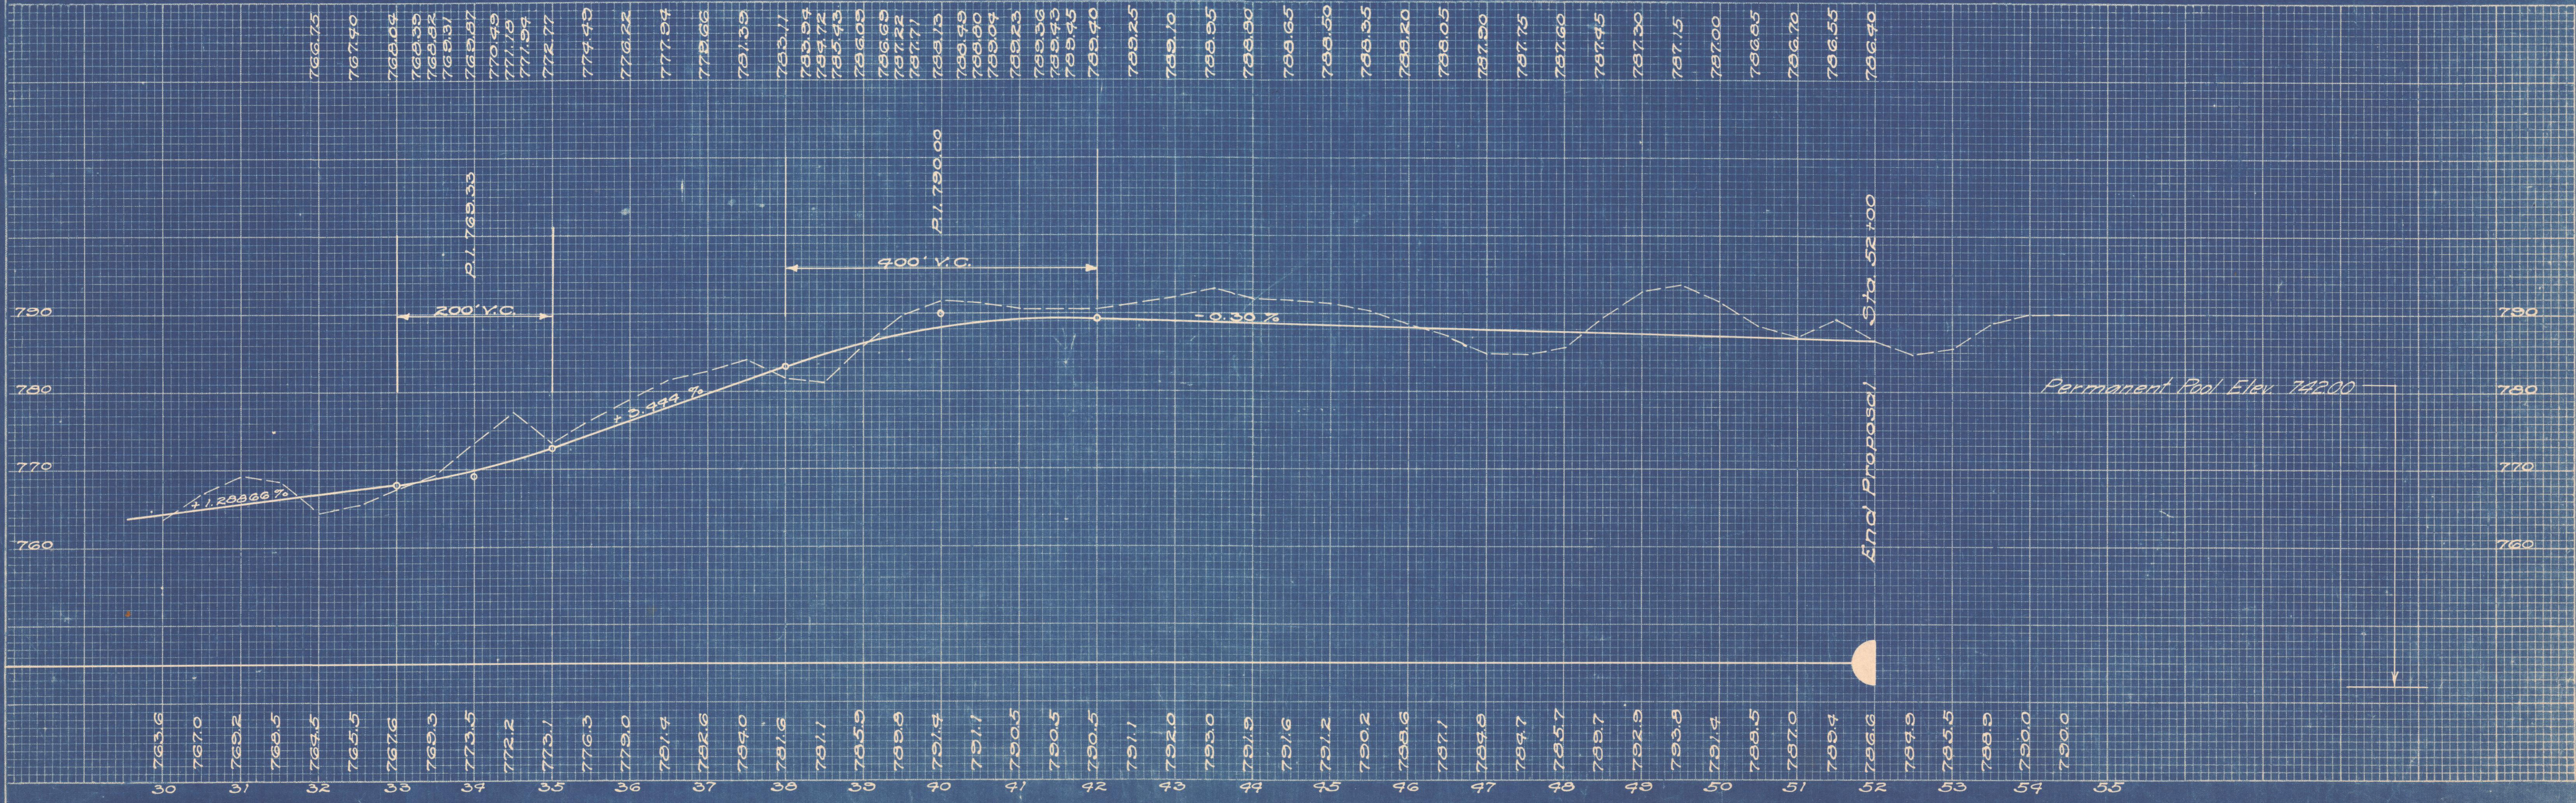

T-431