


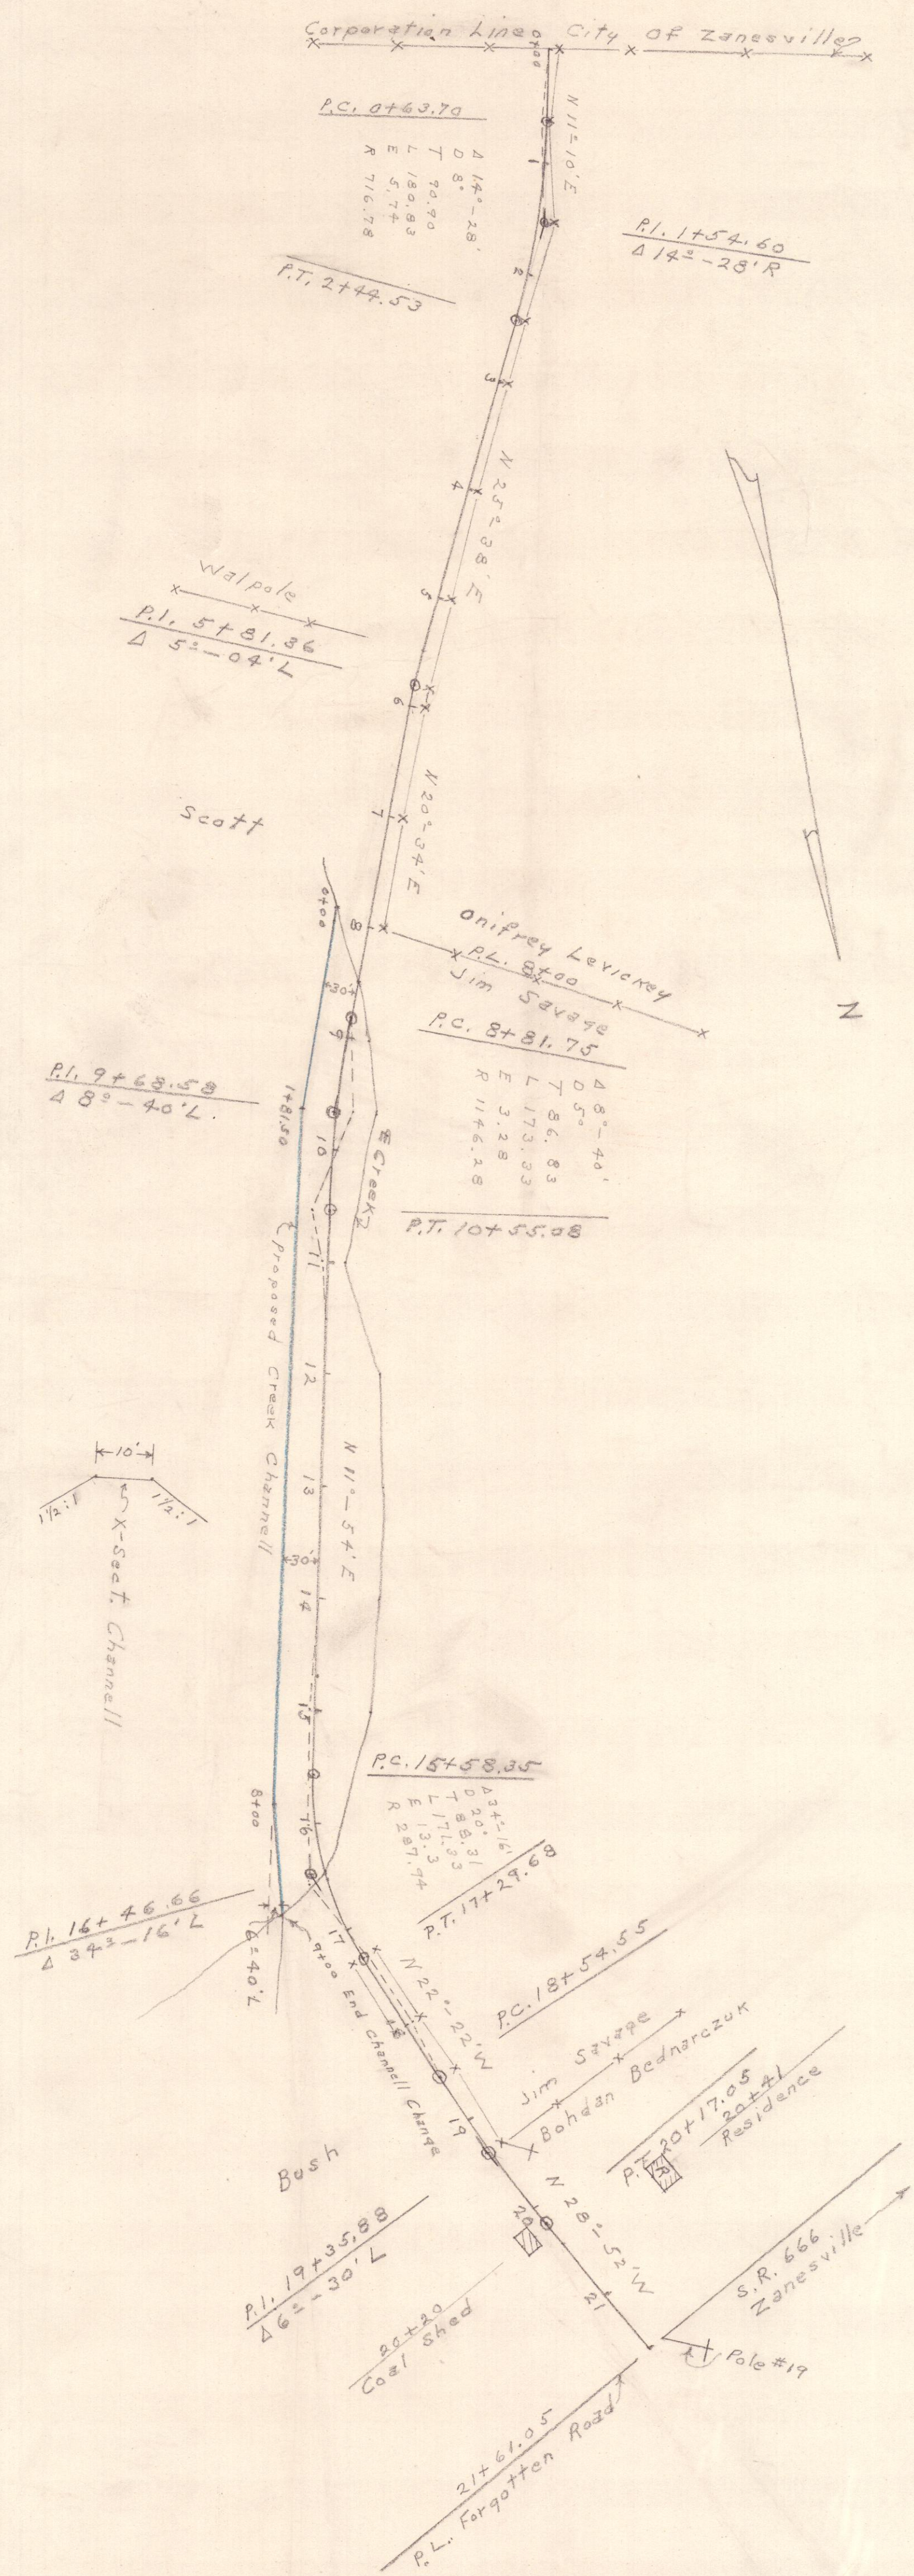

(Surveyed for 30' R/W 6-21-38)
Length 2161.05 feet — 0.409 Mile

Township Road No. 439
Washington Twp.
Field Book No. 8-47
Surveyed 6-21-38
Scale 1"=100'
5-3-49