



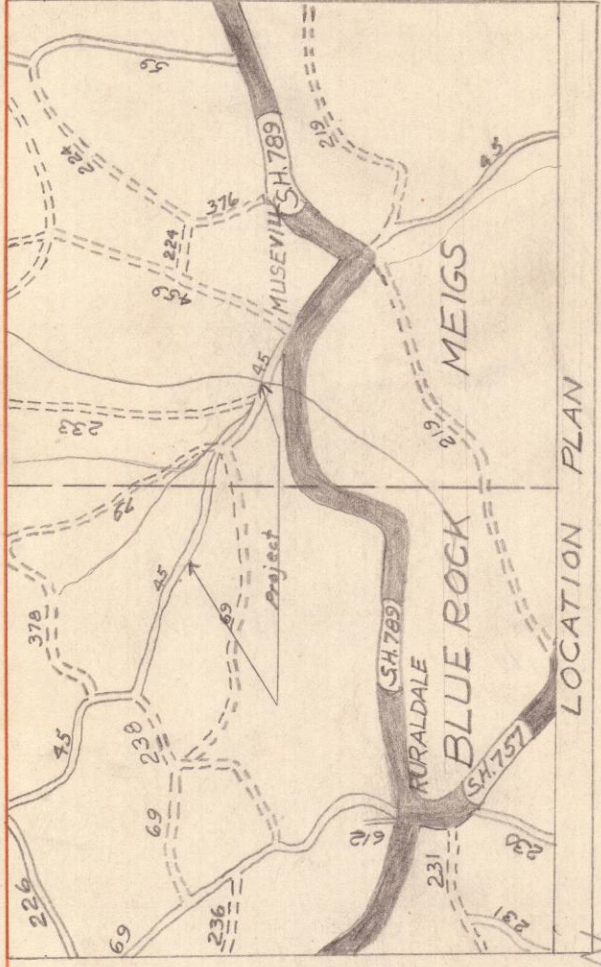

MUSKINGUM COUNTY ENGINEERING DEPT.	COUNTY ROAD NO 45 BLUE ROCK & MEIGS MUSEVILLE SECTION
APPROVED	APPROVED
MUSK. CO. COMM.	MUSK. CO. ENGR.


MARTHA BELLE DICKSON

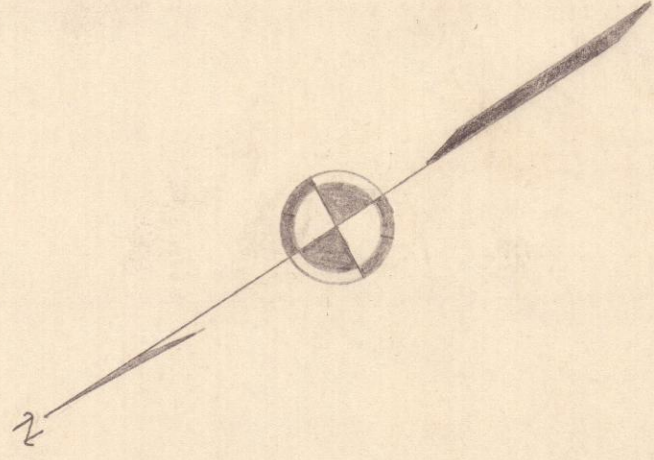

HARRY OSBORN

HARRY EDICKSON

FINAL	SURVEY	NO. 52
PLOTTED	AREAS CHECKED	
DATE	BY	

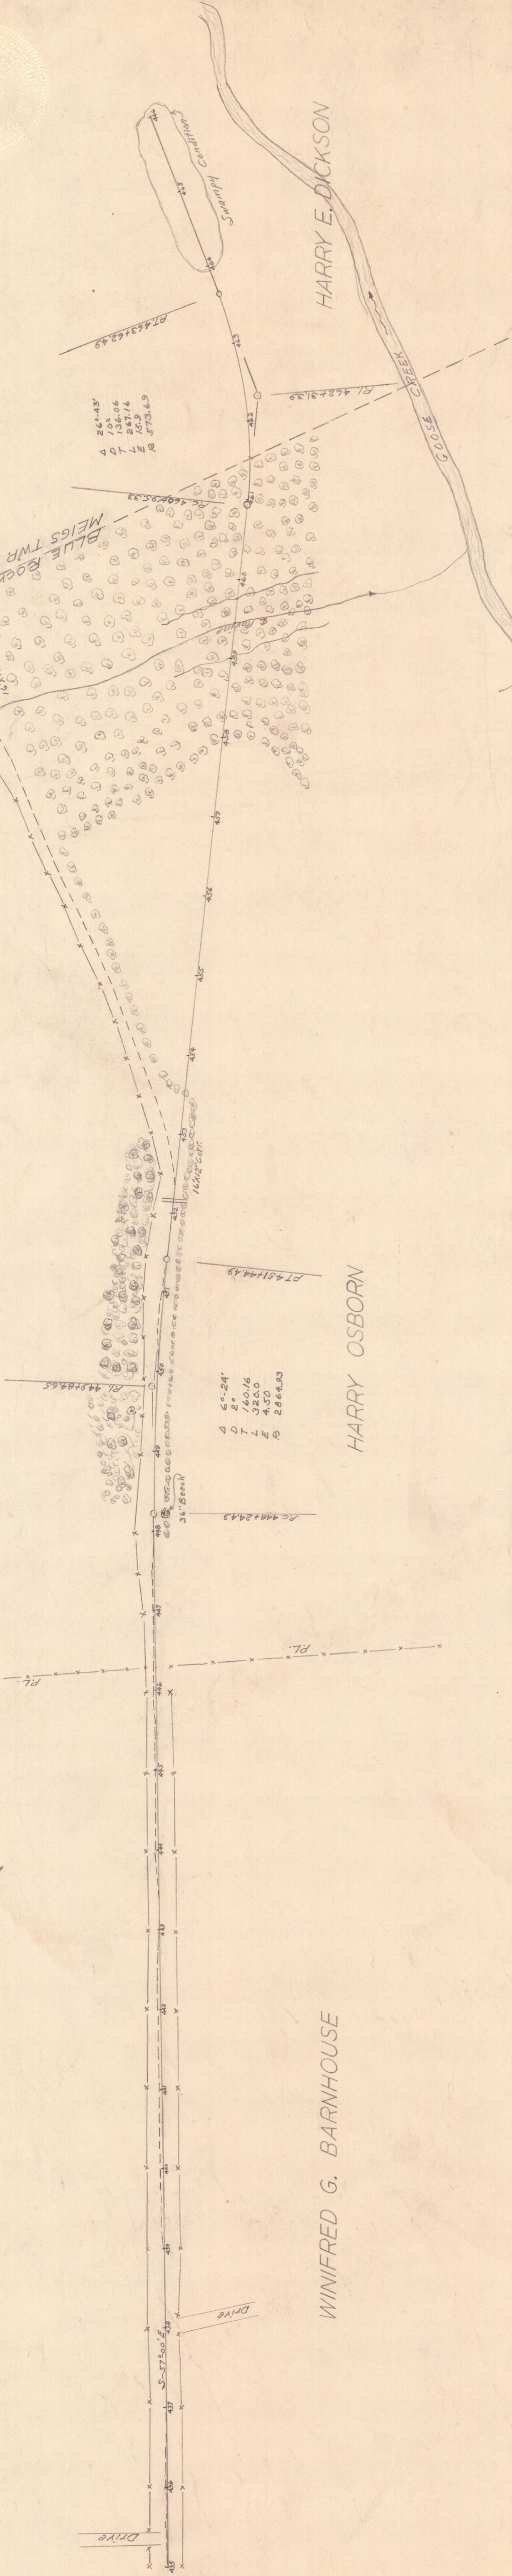

STATION 100+00
To 100+00
To 100+00

STATION 100+00
To 100+00
To 100+00

STATION 100+00
To 100+00
To 100+00

ORIGINAL	SURVEY	NO. 52
PLOTTED	AREAS CHECKED	
DATE	BY	

