


ORIGINAL SURVEY	BY	DATE	SURVEYED	Oslet
			PLOTTED	Birchick
			NOTE BOOK	
			NO. B-100	AREAS CHECKED

FINAL SURVEY	BY	DATE	SURVEYED	
			PLOTTED	
			NOTE BOOK	
			NO.	AREAS CHECKED

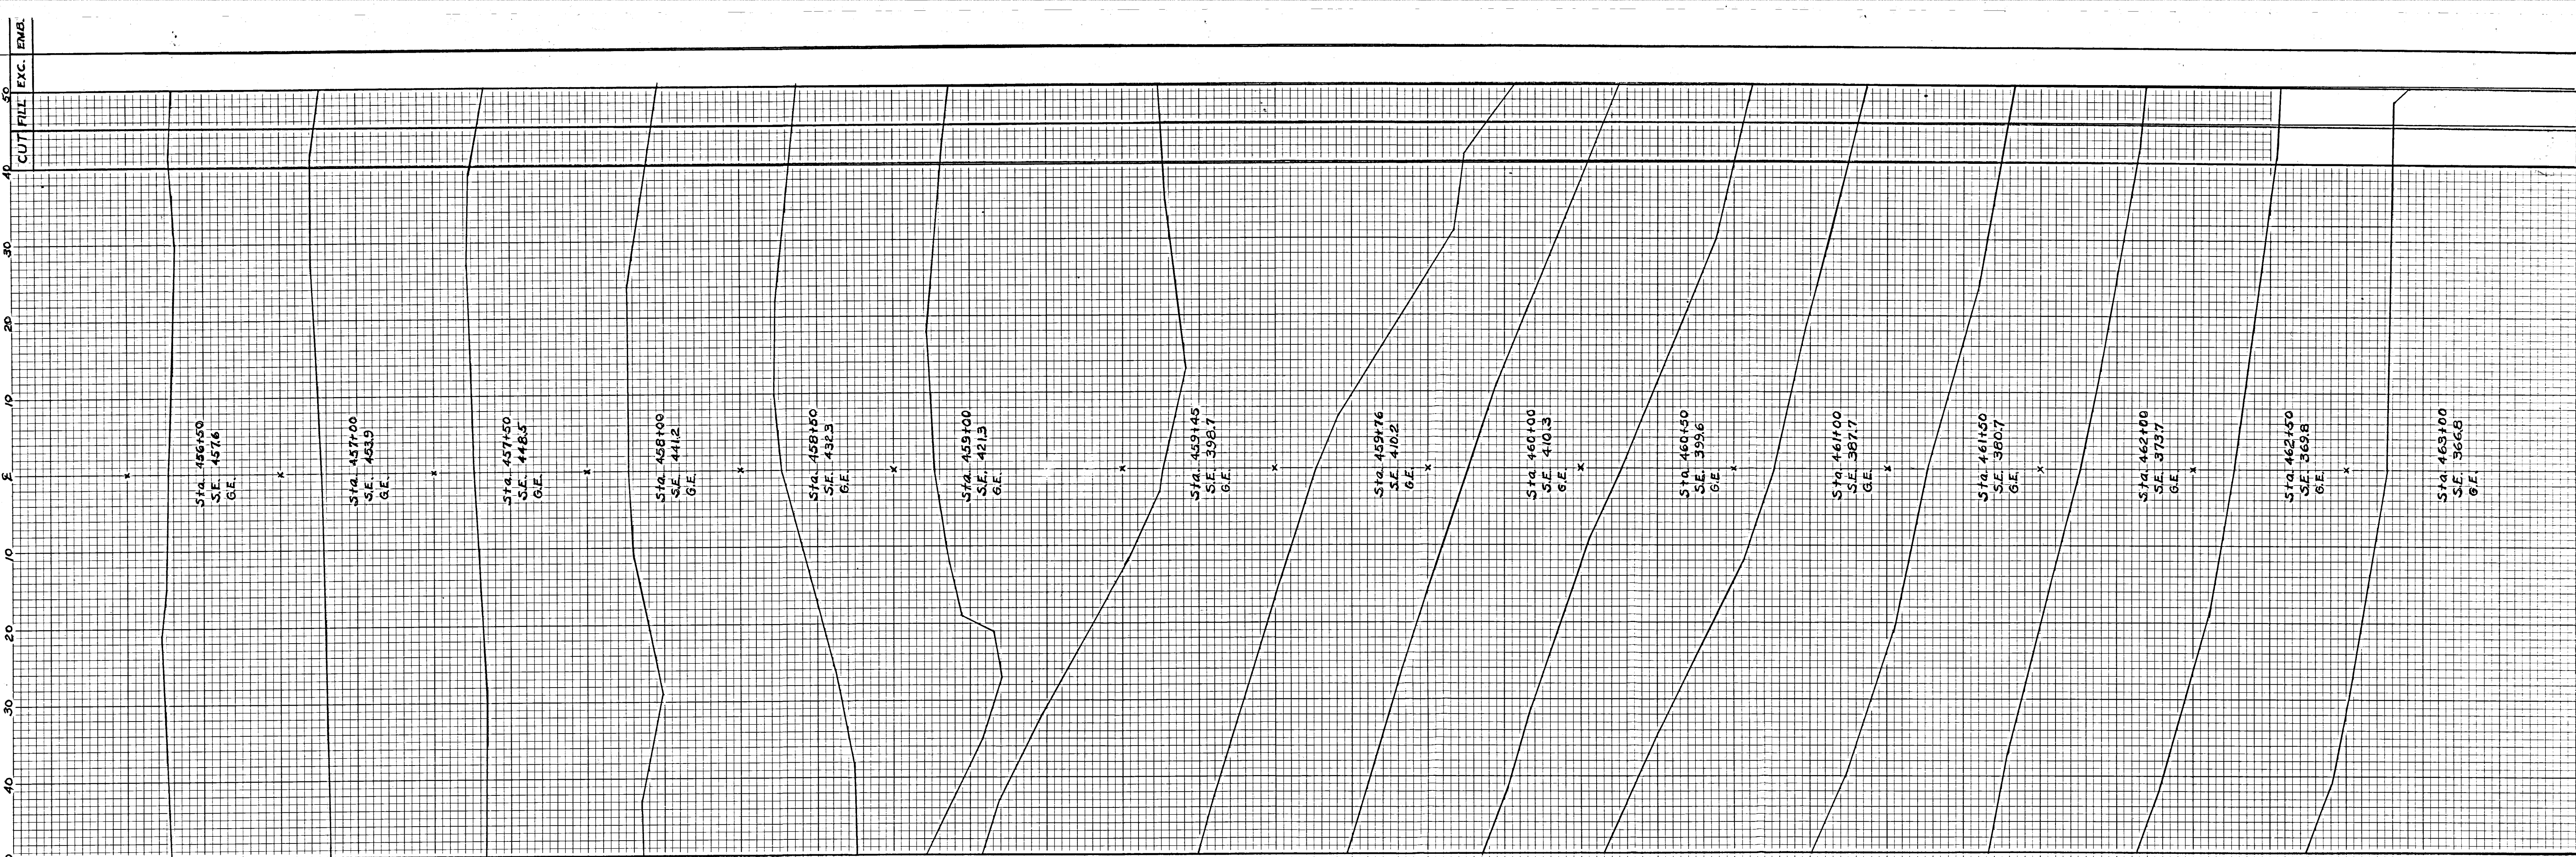

CUT FILL EXC. EMB.



CUT FILL EXC. EMB.