

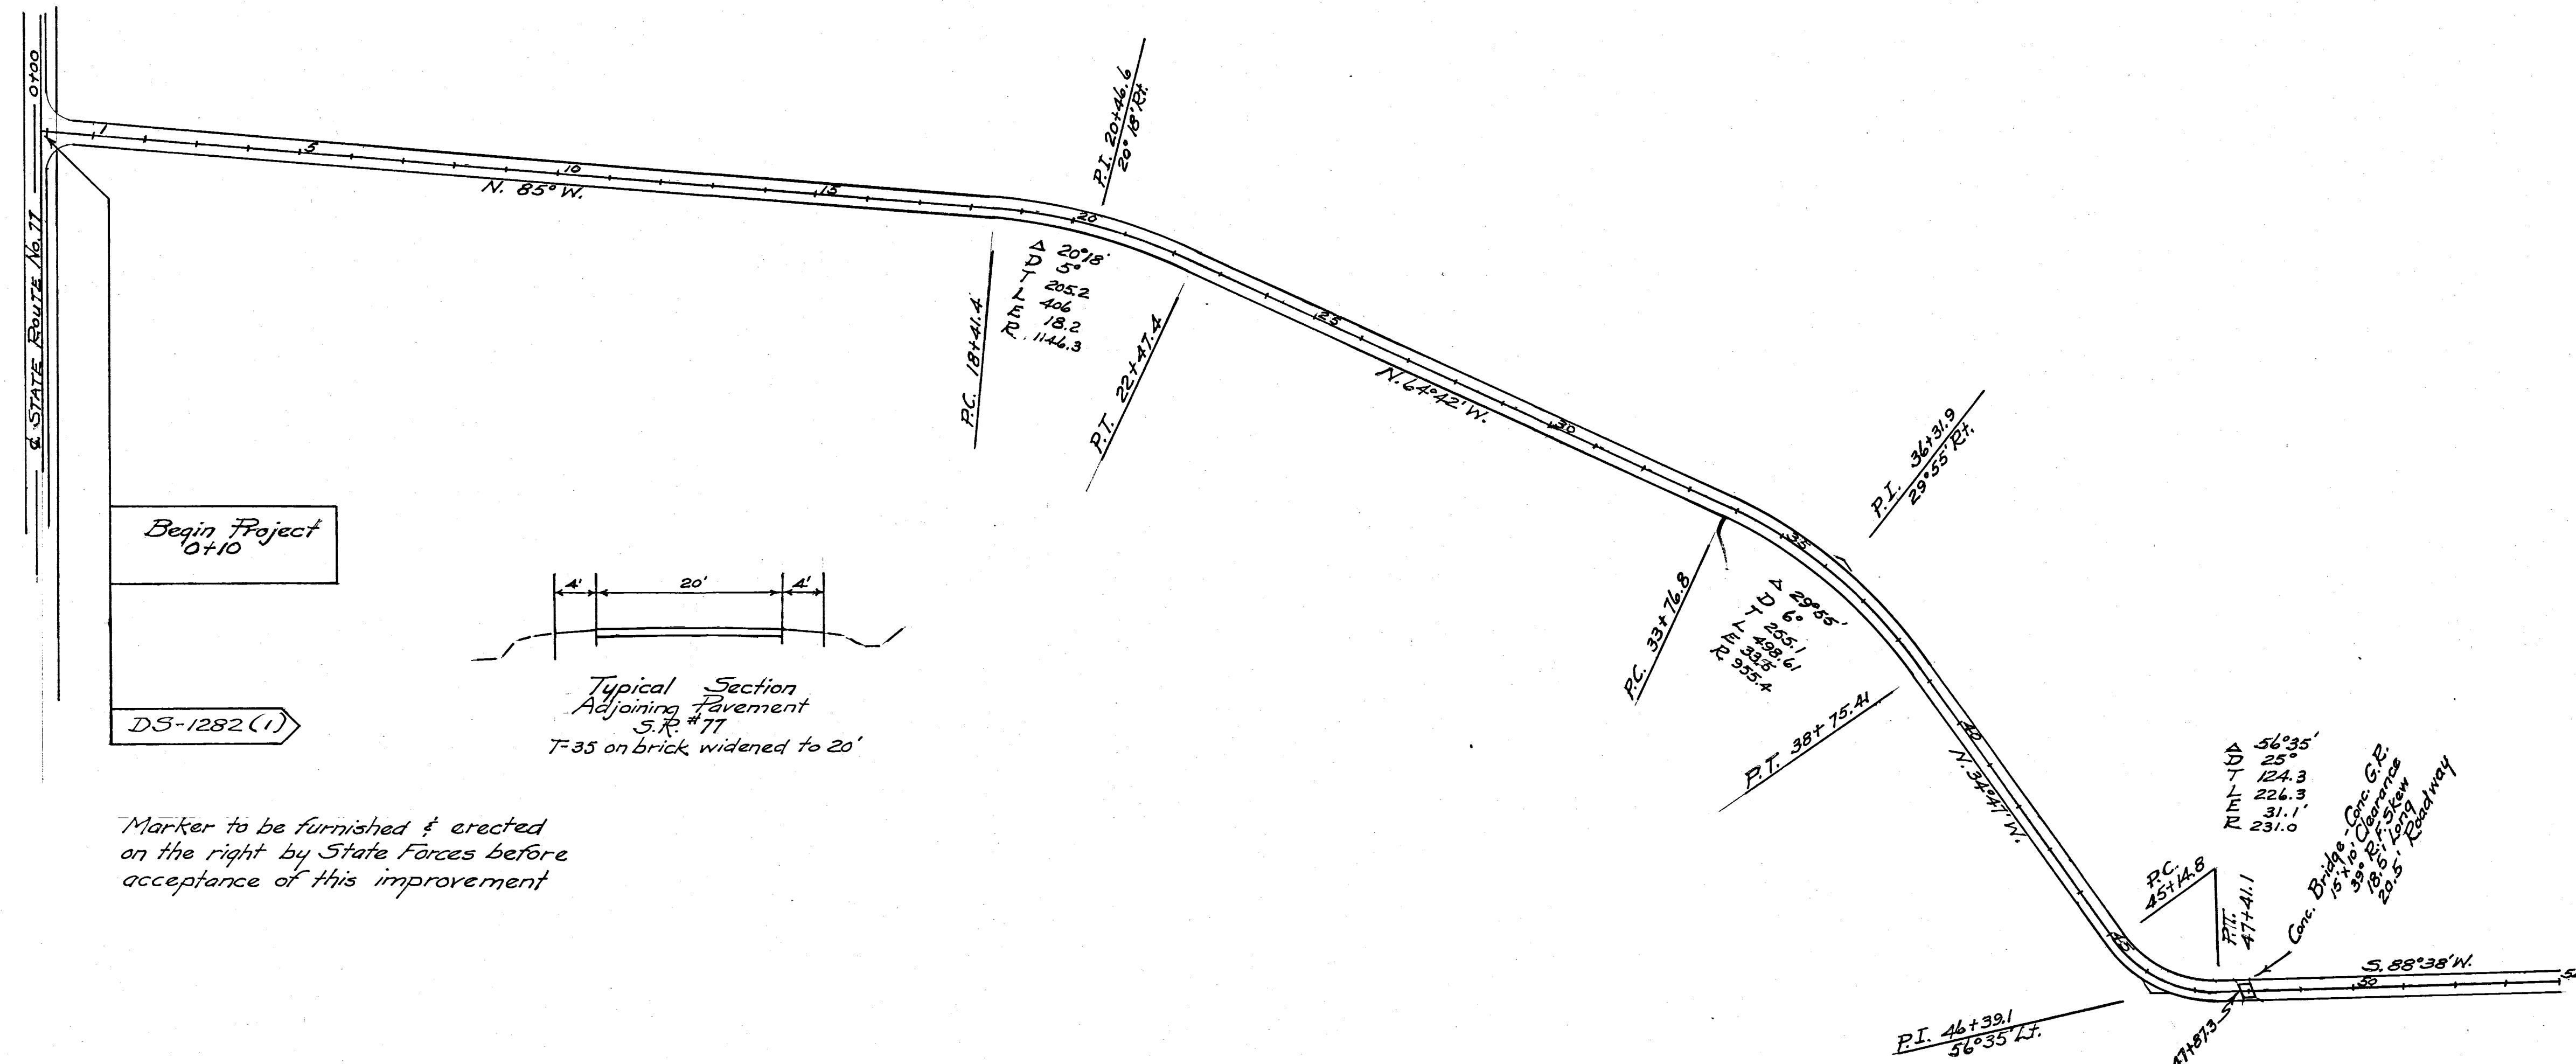


MUSKINGUM COUNTY
COUNTY ROAD NO. 48

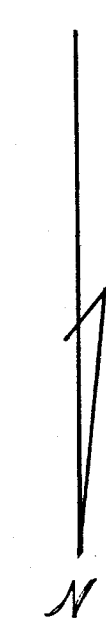

Begin Project
0+10

DS-1282 (1)

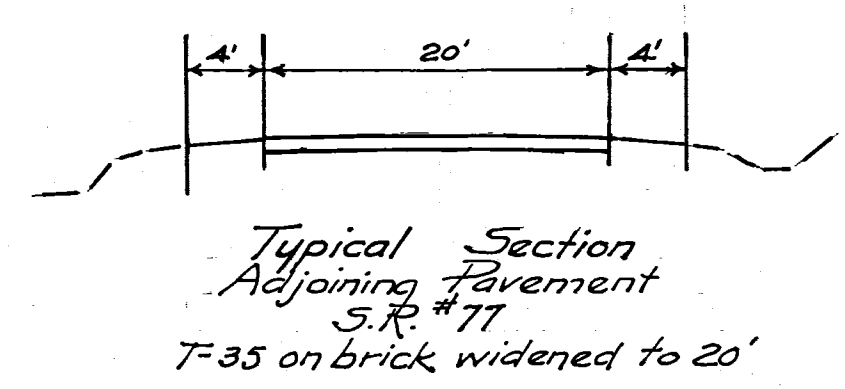

Marker to be furnished & erected
on the right by State Forces before
acceptance of this improvement

BM #1 - Top of South
End Concrete Pump Island
N.W. of Intersection of
County Road 48 and
State Route 77 -
Assumed Elev - 815

