


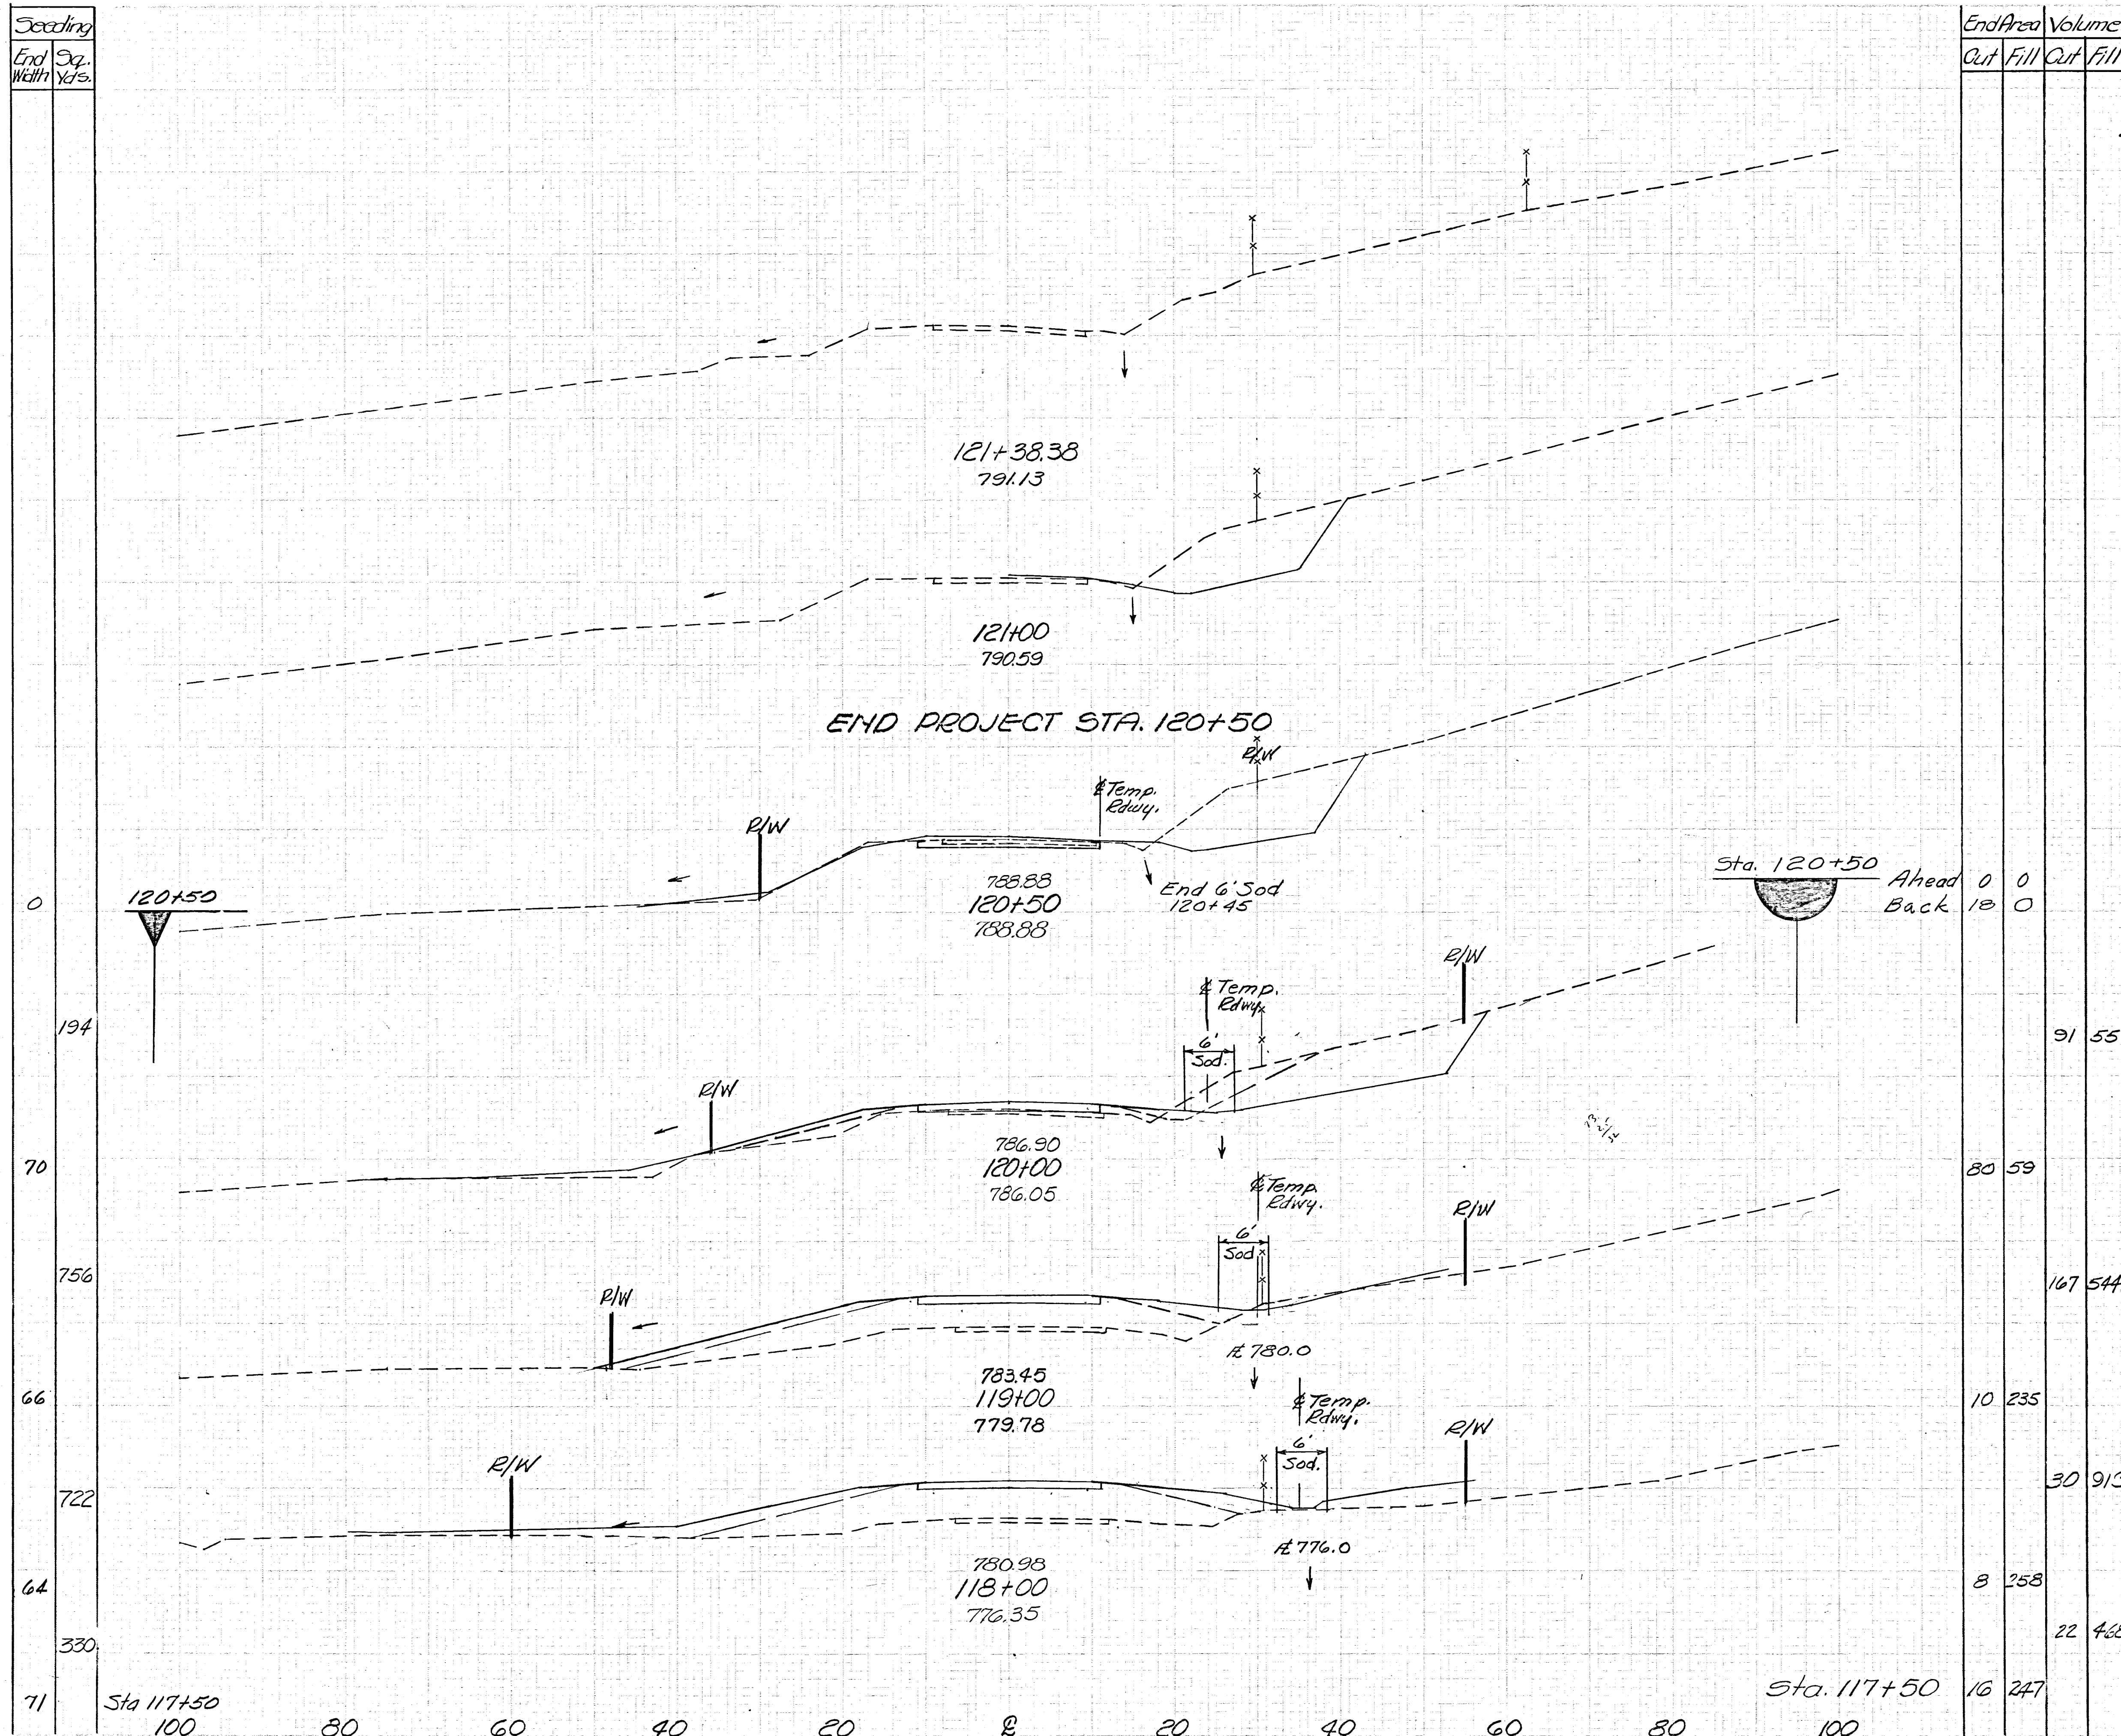

End Area		Volume	
Cut	Fill	Cut	Fill
91	55		
80	59		
167	544		
10	235		
30	913		
8	258		
22	468		
16	247		

MUSKINGUM COUNTY
MUS-156-2.02

PARTICIPATION BY THE UNITED STATES OF AMERICA


REVISION		DATE	DESCRIPTION	BY
U. S. ARMY ENGINEER DISTRICT, HUNTINGTON CORPS OF ENGINEERS HUNTINGTON, W. VA.				
DRAWN BY: J.C.E.		LICKING RIVER DILLON RESERVOIR PROJECT		
TRACED BY: J.C.E.		READJUSTMENT OF OHIO STATE ROUTE NO. 156 (Section 2)		
CHECKED BY: [Signature]		DATE: September 1959		
SUBMITTED BY: [Signature]		APPROVED: [Signature] COL. C.E., DISTRICT ENGINEER		
RECOMMENDED: [Signature]		ELMER S. BARRETT ASSOCIATES CONSULTING ENGINEERS CHILLICOTHE, OHIO		
SCALE: 1"=10'		SPEC. NO. 027f-UD 12-68/11		
DRAWING NUMBER		SHEET 11 of 14		