



NOTE: The existing 12" Field Tile Lt. of & from Sta. 108+75 to Sta. 113+00 is to remain in place. The operation of this field drain shall be checked by the Contractor after all grading in the area has been performed. Any breaks, or failures, in operation of this line shall be replaced, or repaired, by the Contractor, as directed by the Contracting Officer. Payment for replacement shall be at the contract unit price bid per linear foot for "Item I-2, 12 inch Storm Sewer under Pavement". Payment for checking the operation of the line shall be included with "Item E-1, Roadway Excavation".

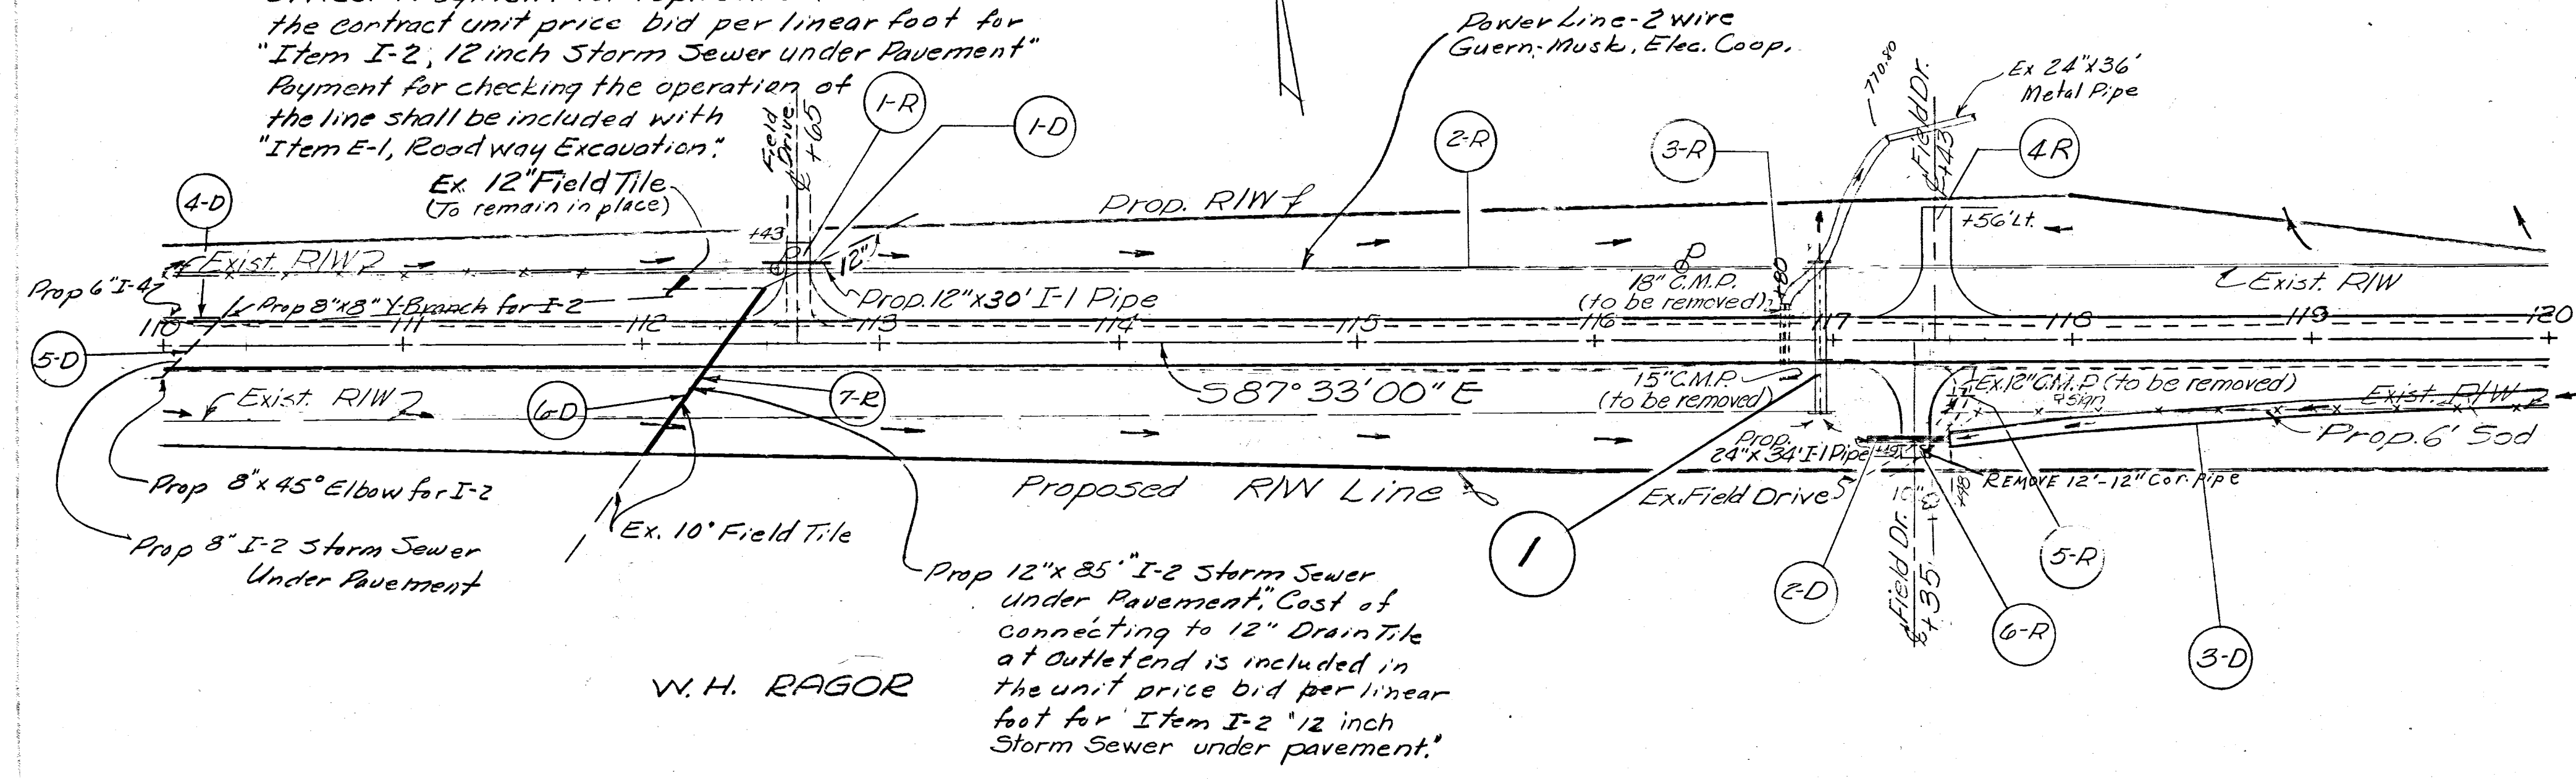

ESTIMATED QUANTITIES

Reference Number	Station to Station	Side	Power Line Relocated or Adjusted	6" Stabilized Crushed Aggregate for Drive ways	Pipe Removed, 15" and under	Pipe Removed, over 15"	12" Pipe for Drive ways	24" Pipe for Drive ways	Storm Sewer under pavement 8" x 12"	Sodding	6" Pipe Underdrains	Pipe Special 8" x 45" Elbow	Pipe Special 8" x 8" Y-Branch
			Lump	Cu. Yd.	Lin. Ft.	Lin. Ft.	Lin. Ft.	Lin. Ft.	Lin. Ft.	Sp. Yds.	Lin. Ft.	Each	Each
1-R	112+65	Lt.		12.3									
2-R	110+00-120+00	Lt.	Lump										
3-R	116+80	Lt.			24	33							
4-R	117+43	Lt.		15.2									
5-R	117+50	Rt.			12								
6-R	117+35	Rt.		13.5									
7-R	112+00-112+53	Lt.			85								
1-D	112+65	Lt.					30						
2-D	117+35	Rt.						34					
3-D	117+48-120+00	Rt.							168				
4-D	110+00-110+24	Lt.								24			
5-D	110+00-110+35	Lt.							30			1	1
6-D	112+00-112+53	Lt.							85				
①	116+35				12								
①	116+95		See Sheet No 12										
			Lump	41.0	133	33	30	34	30	85	168	24	1

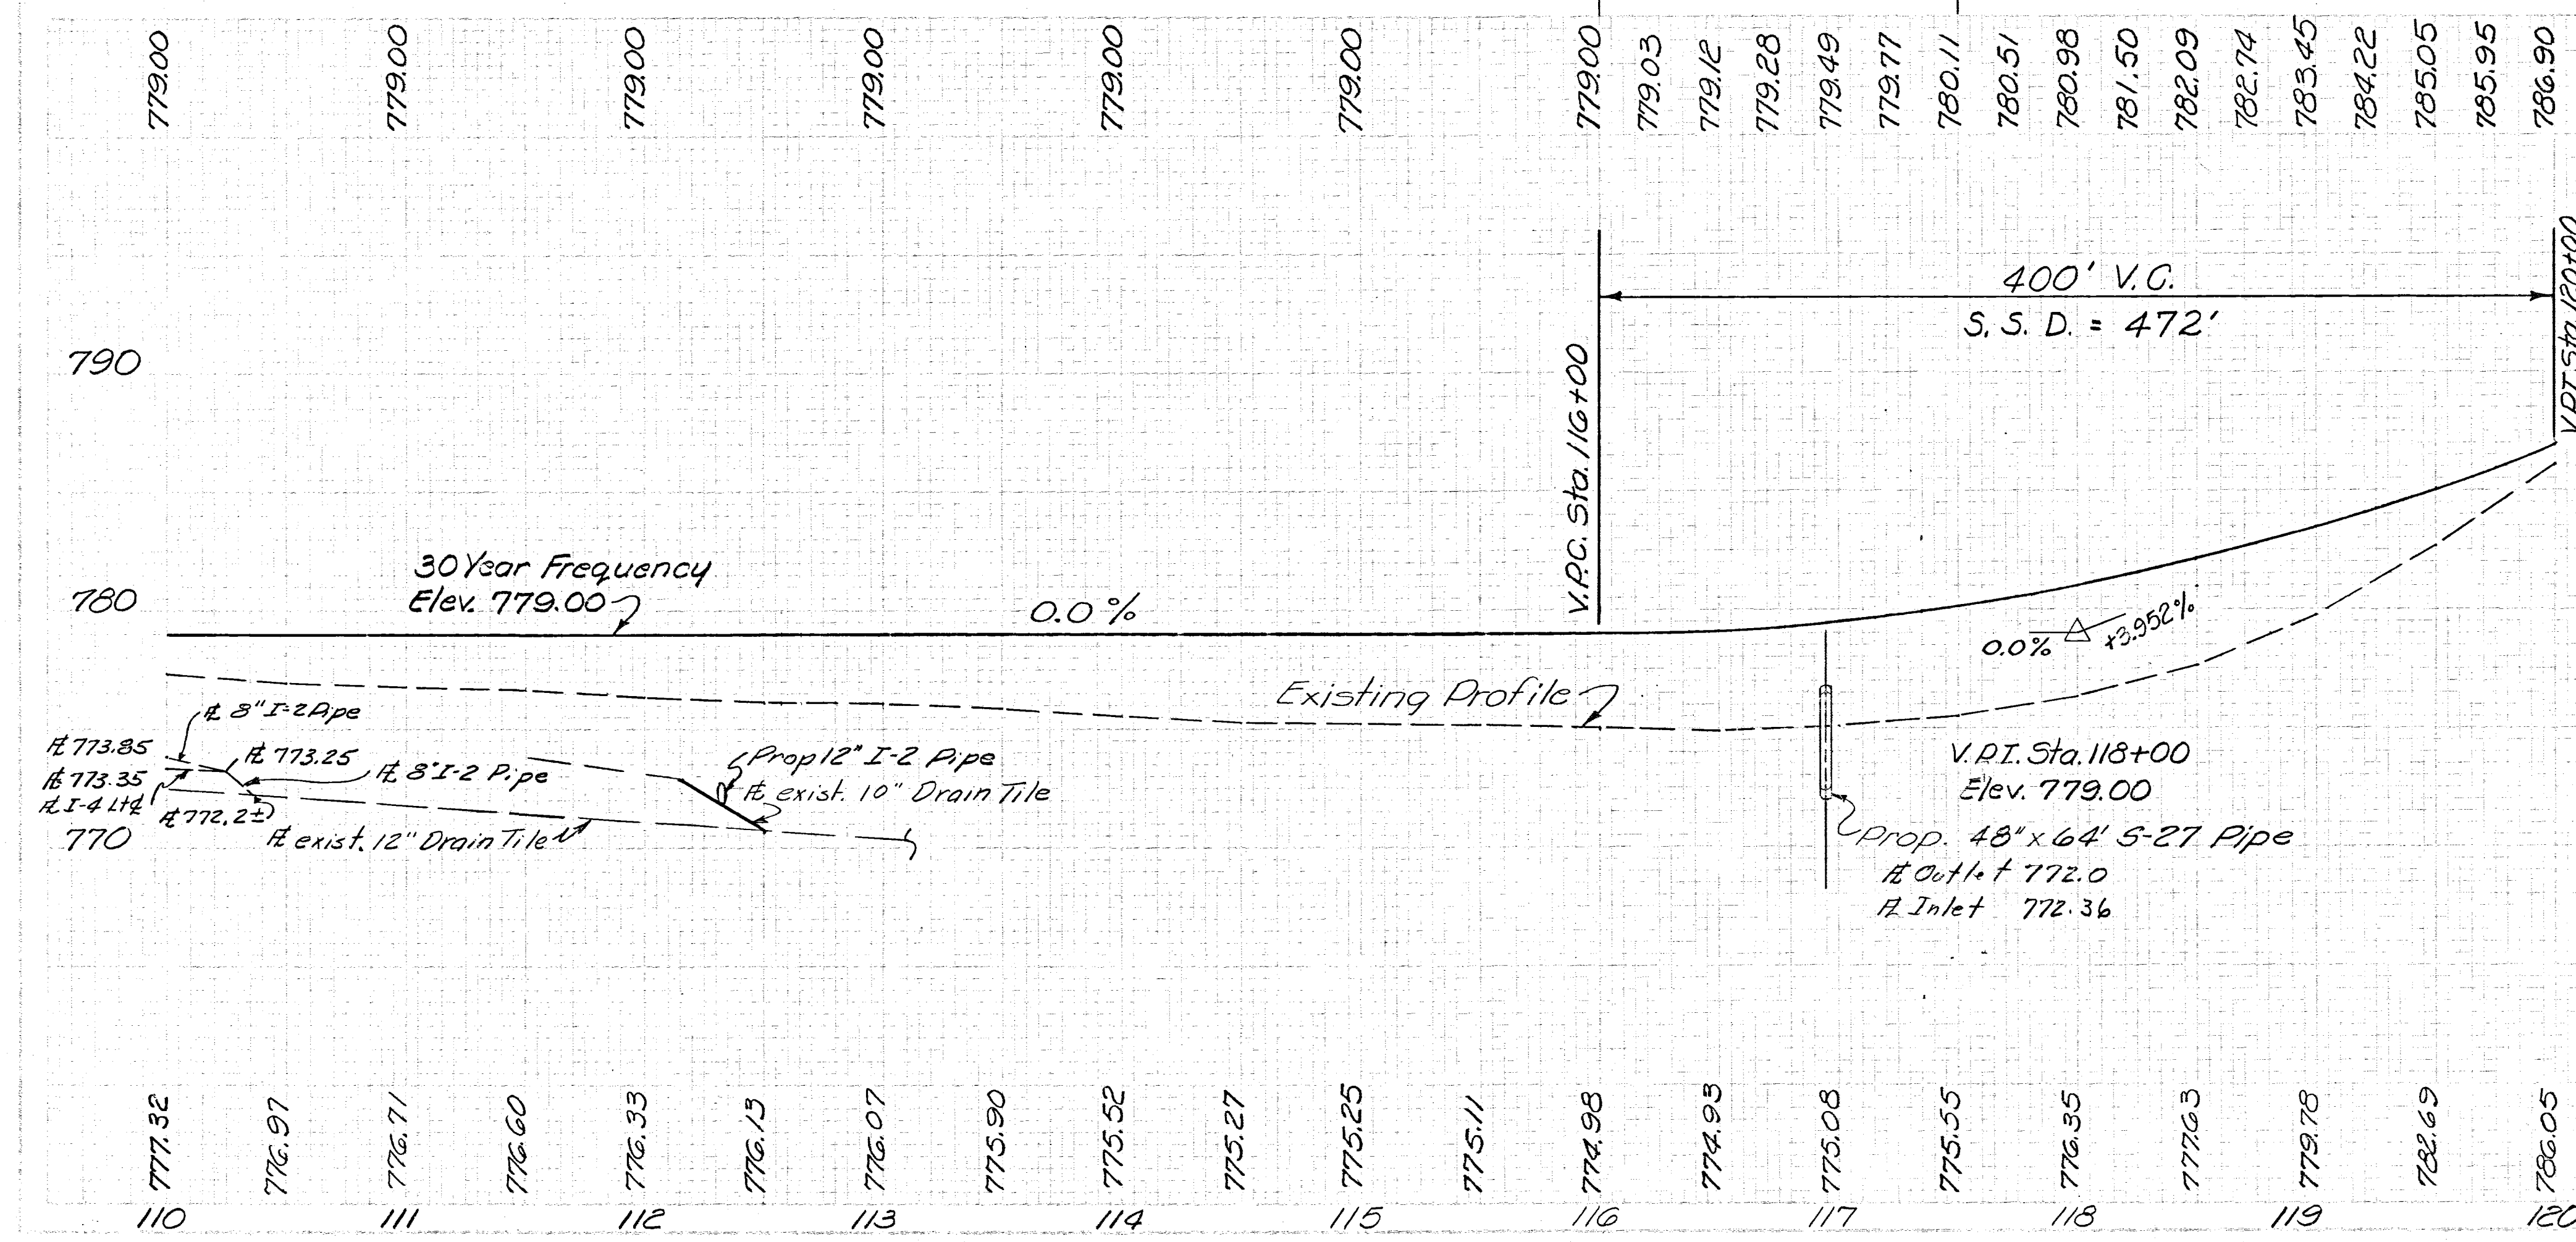

REVISION	DATE	DESCRIPTION	BY
U. S. ARMY ENGINEER DISTRICT, HUNTINGTON CORPS OF ENGINEERS HUNTINGTON, W. VA.			
DRAWN BY: F.H.S.		LICKING RIVER DILLON RESERVOIR PROJECT	
CHECKED BY: J.E.W.		READJUSTMENT OF OHIO STATE ROUTE NO. 156 (Section 2)	
SUBMITTED BY: Elmer S. Barrett Associates		APPROVED: Steven Malench	
RECOMMENDED: James J. Farmer		DATE: September 1959	
ELMER S. BARRETT ASSOCIATES CONSULTING ENGINEERS CHILLICOTHE, OHIO		SCALE: 1"=50' HORIZONTAL 1"=5' VERTICAL SPEC. NO. DRAWING NUMBER 027f-UD12-68/7 SHEET 7 OF 14	