



MUSKINGUM COUNTY  
COUNTY ROAD NO. 52

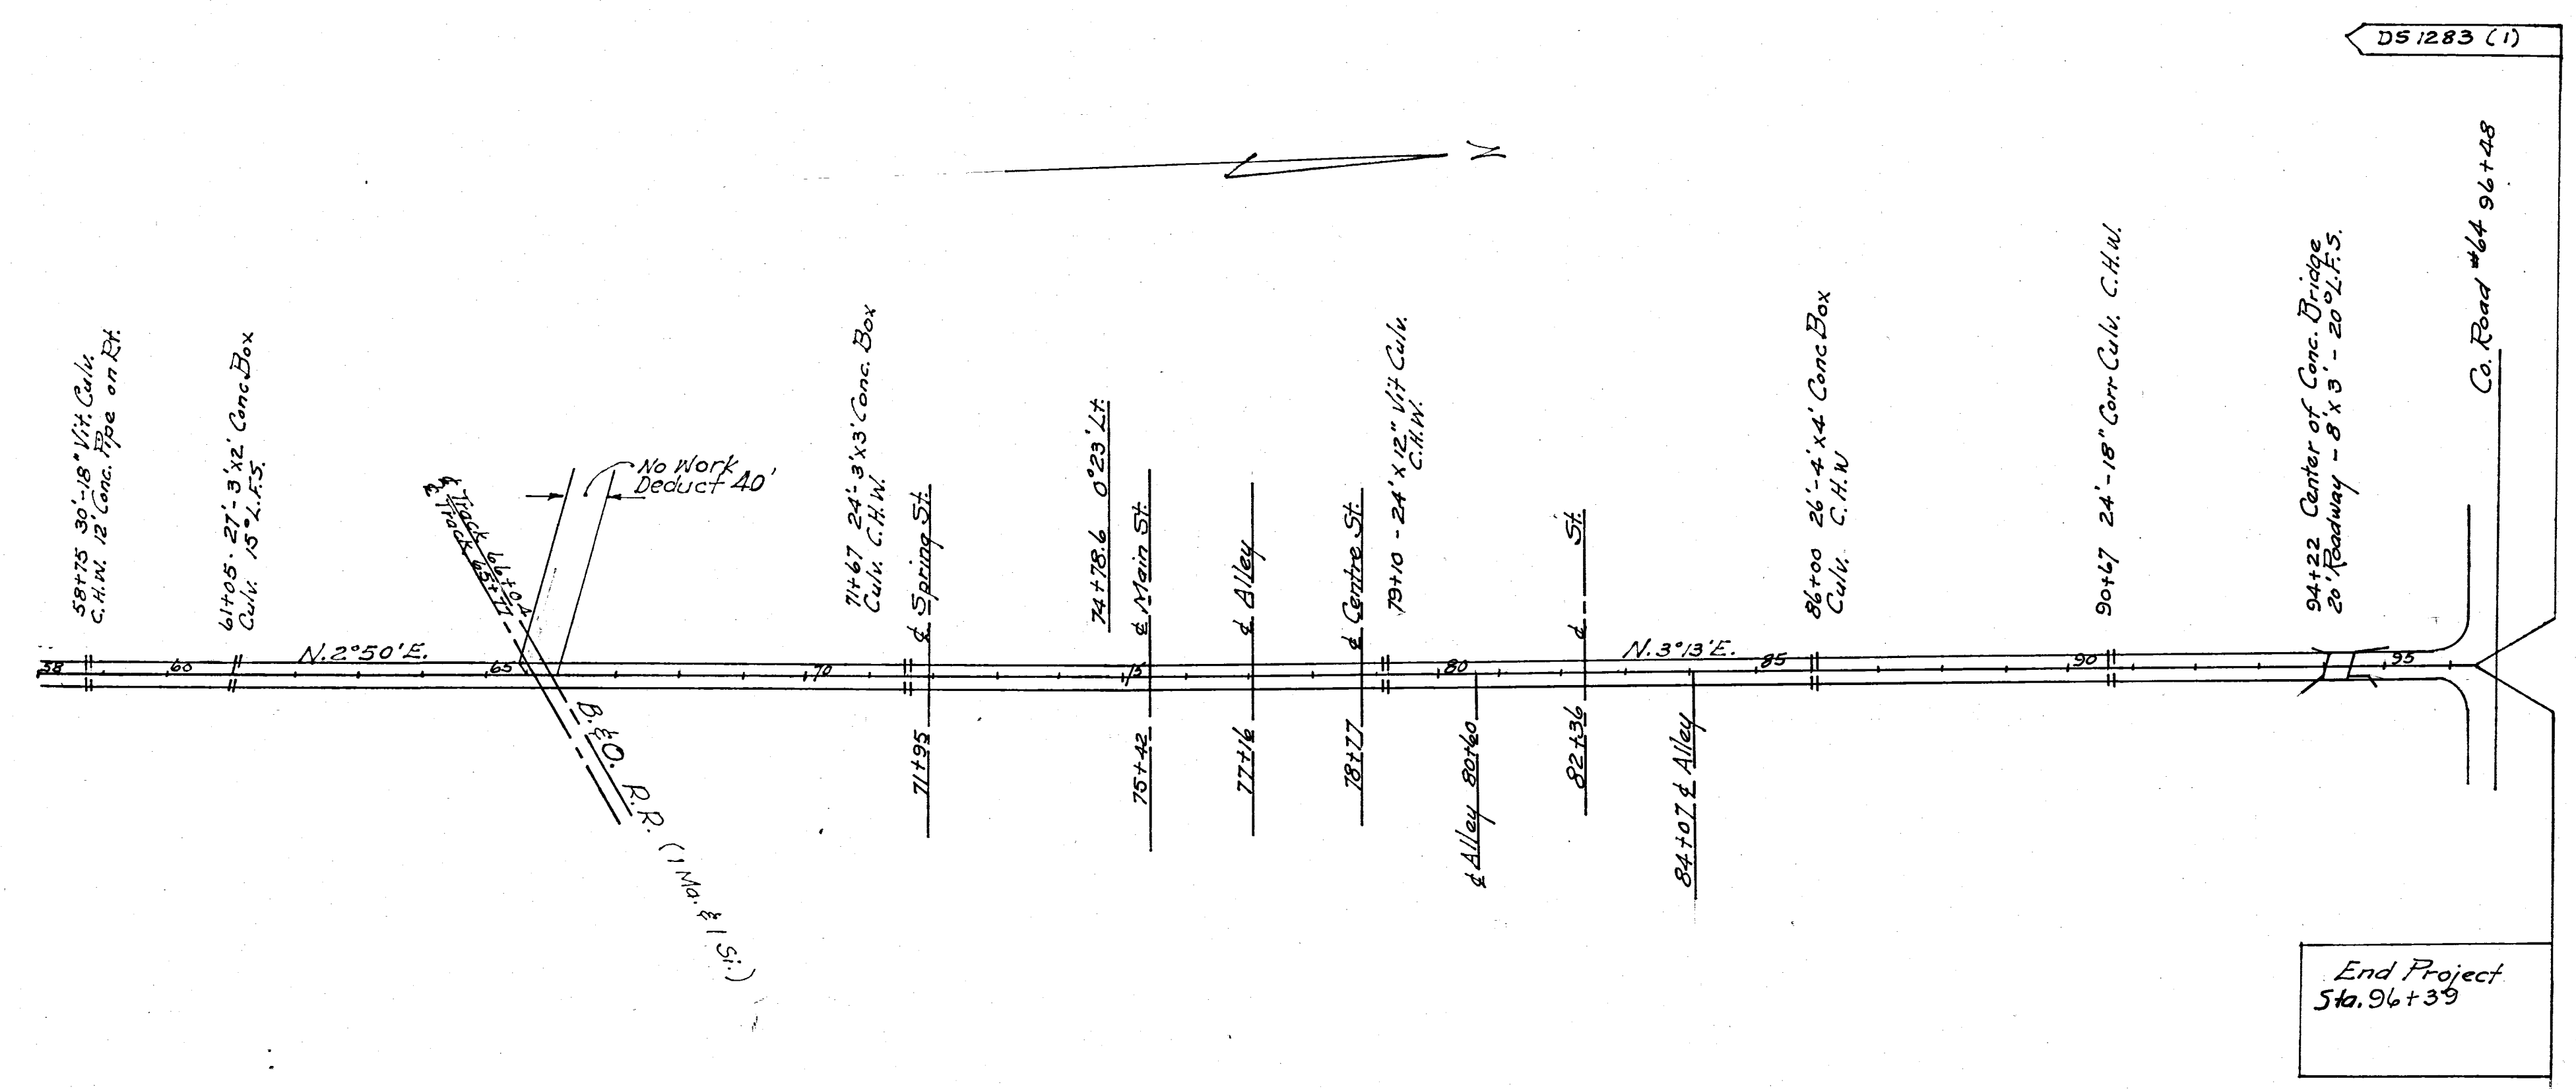

Marker to be furnished and erected on the left by State forces before acceptance of this improvement.

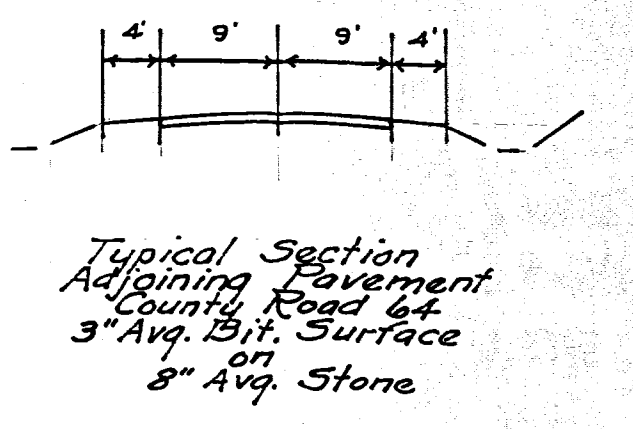