
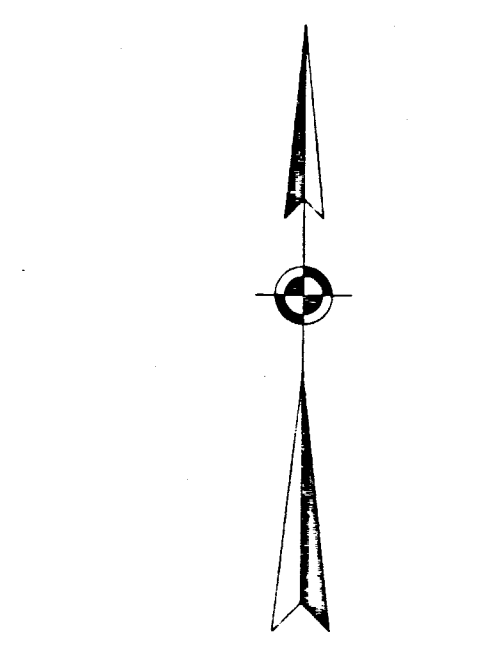


RELOCATION OF SONORA ROAD

PERRY TOWNSHIP
LOREN C. CAMP
MUSKINGUM CO. ENGINEER

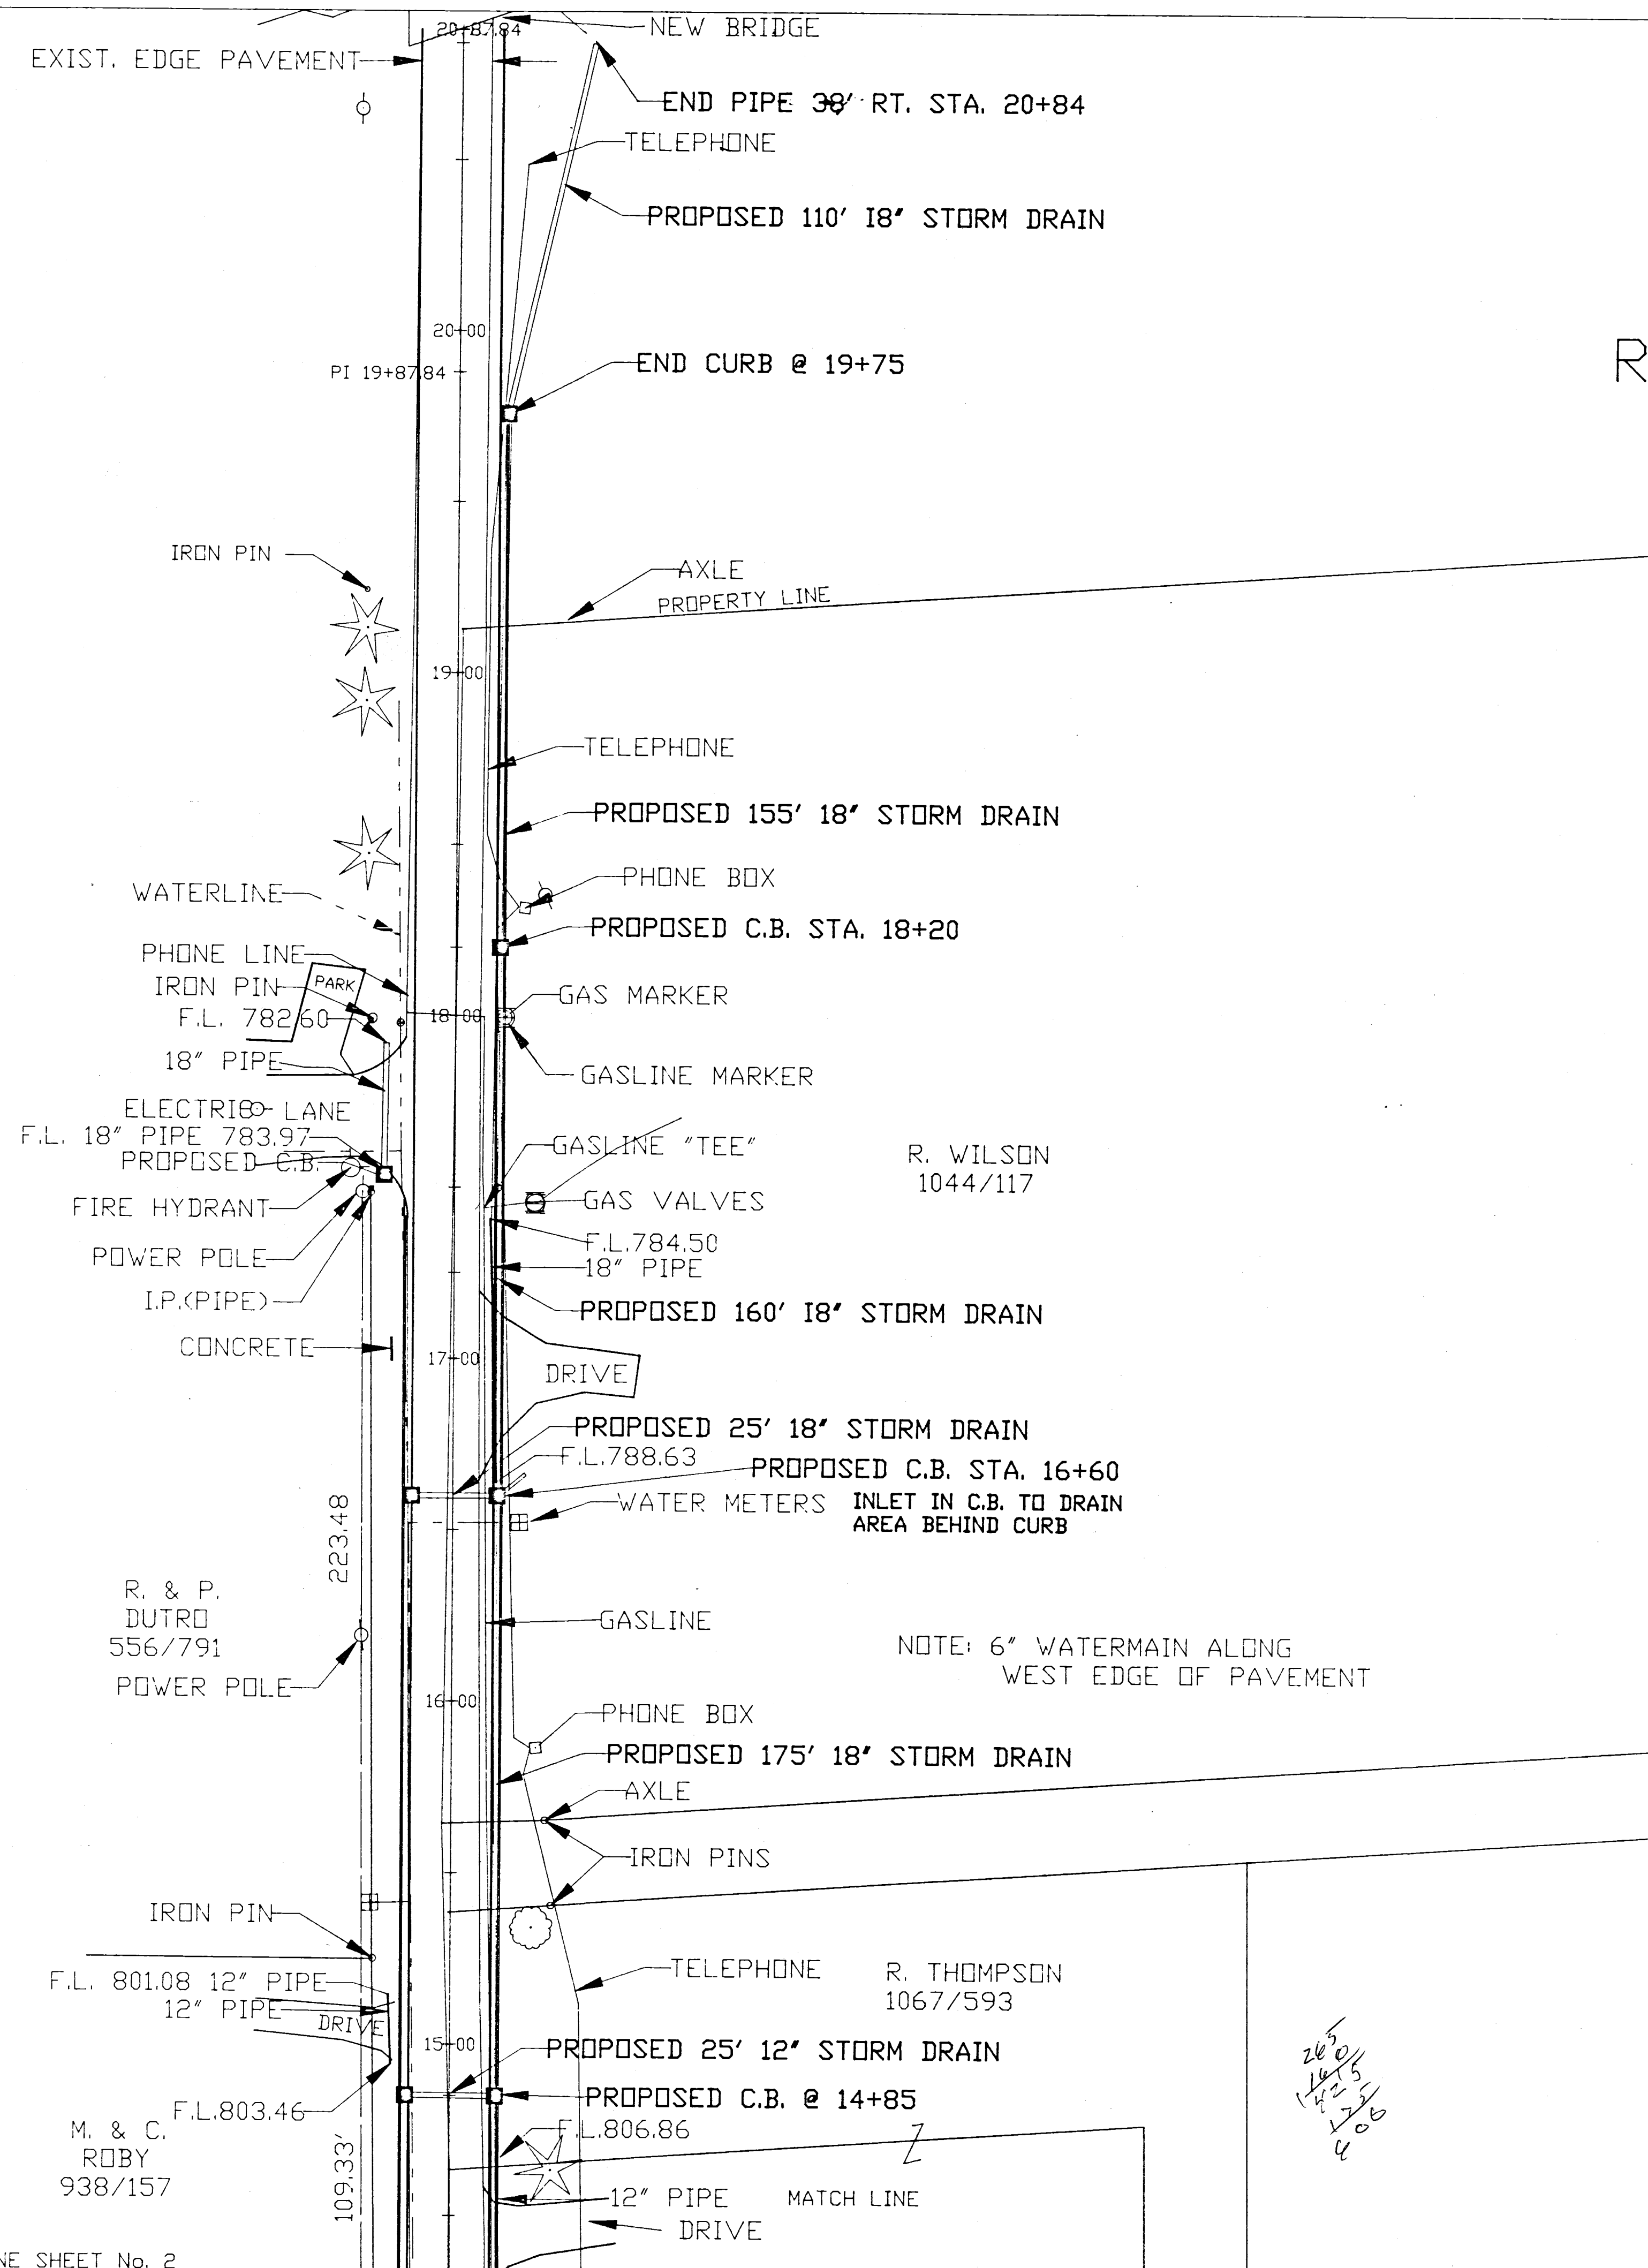

SCALE 1"=30'
0 15 30 60

- LEGEND**
- IRON PIN FOUND
 - ⊗ GAS VALVE
 - TELEPHONE PHONE BOX
 - ⊕ UTILITY POLE
 - ⊗ WATER METER
 - WATER VALVE
 - ★ PINE TREE
 - ⊕ UTILITY POLE
 - ⊗ DEC. TREE

W.J. BIEDENBACH & ASSOC. SURVEYING & MAPPING ZANESVILLE, OHIO (614) 453-4850	
DRAWN BY: WJB	MUSKINGUM CO
SCALE: 1"=30'	CHECKED BY: WJB
Plot date: 07/30/95 at 07:22	