


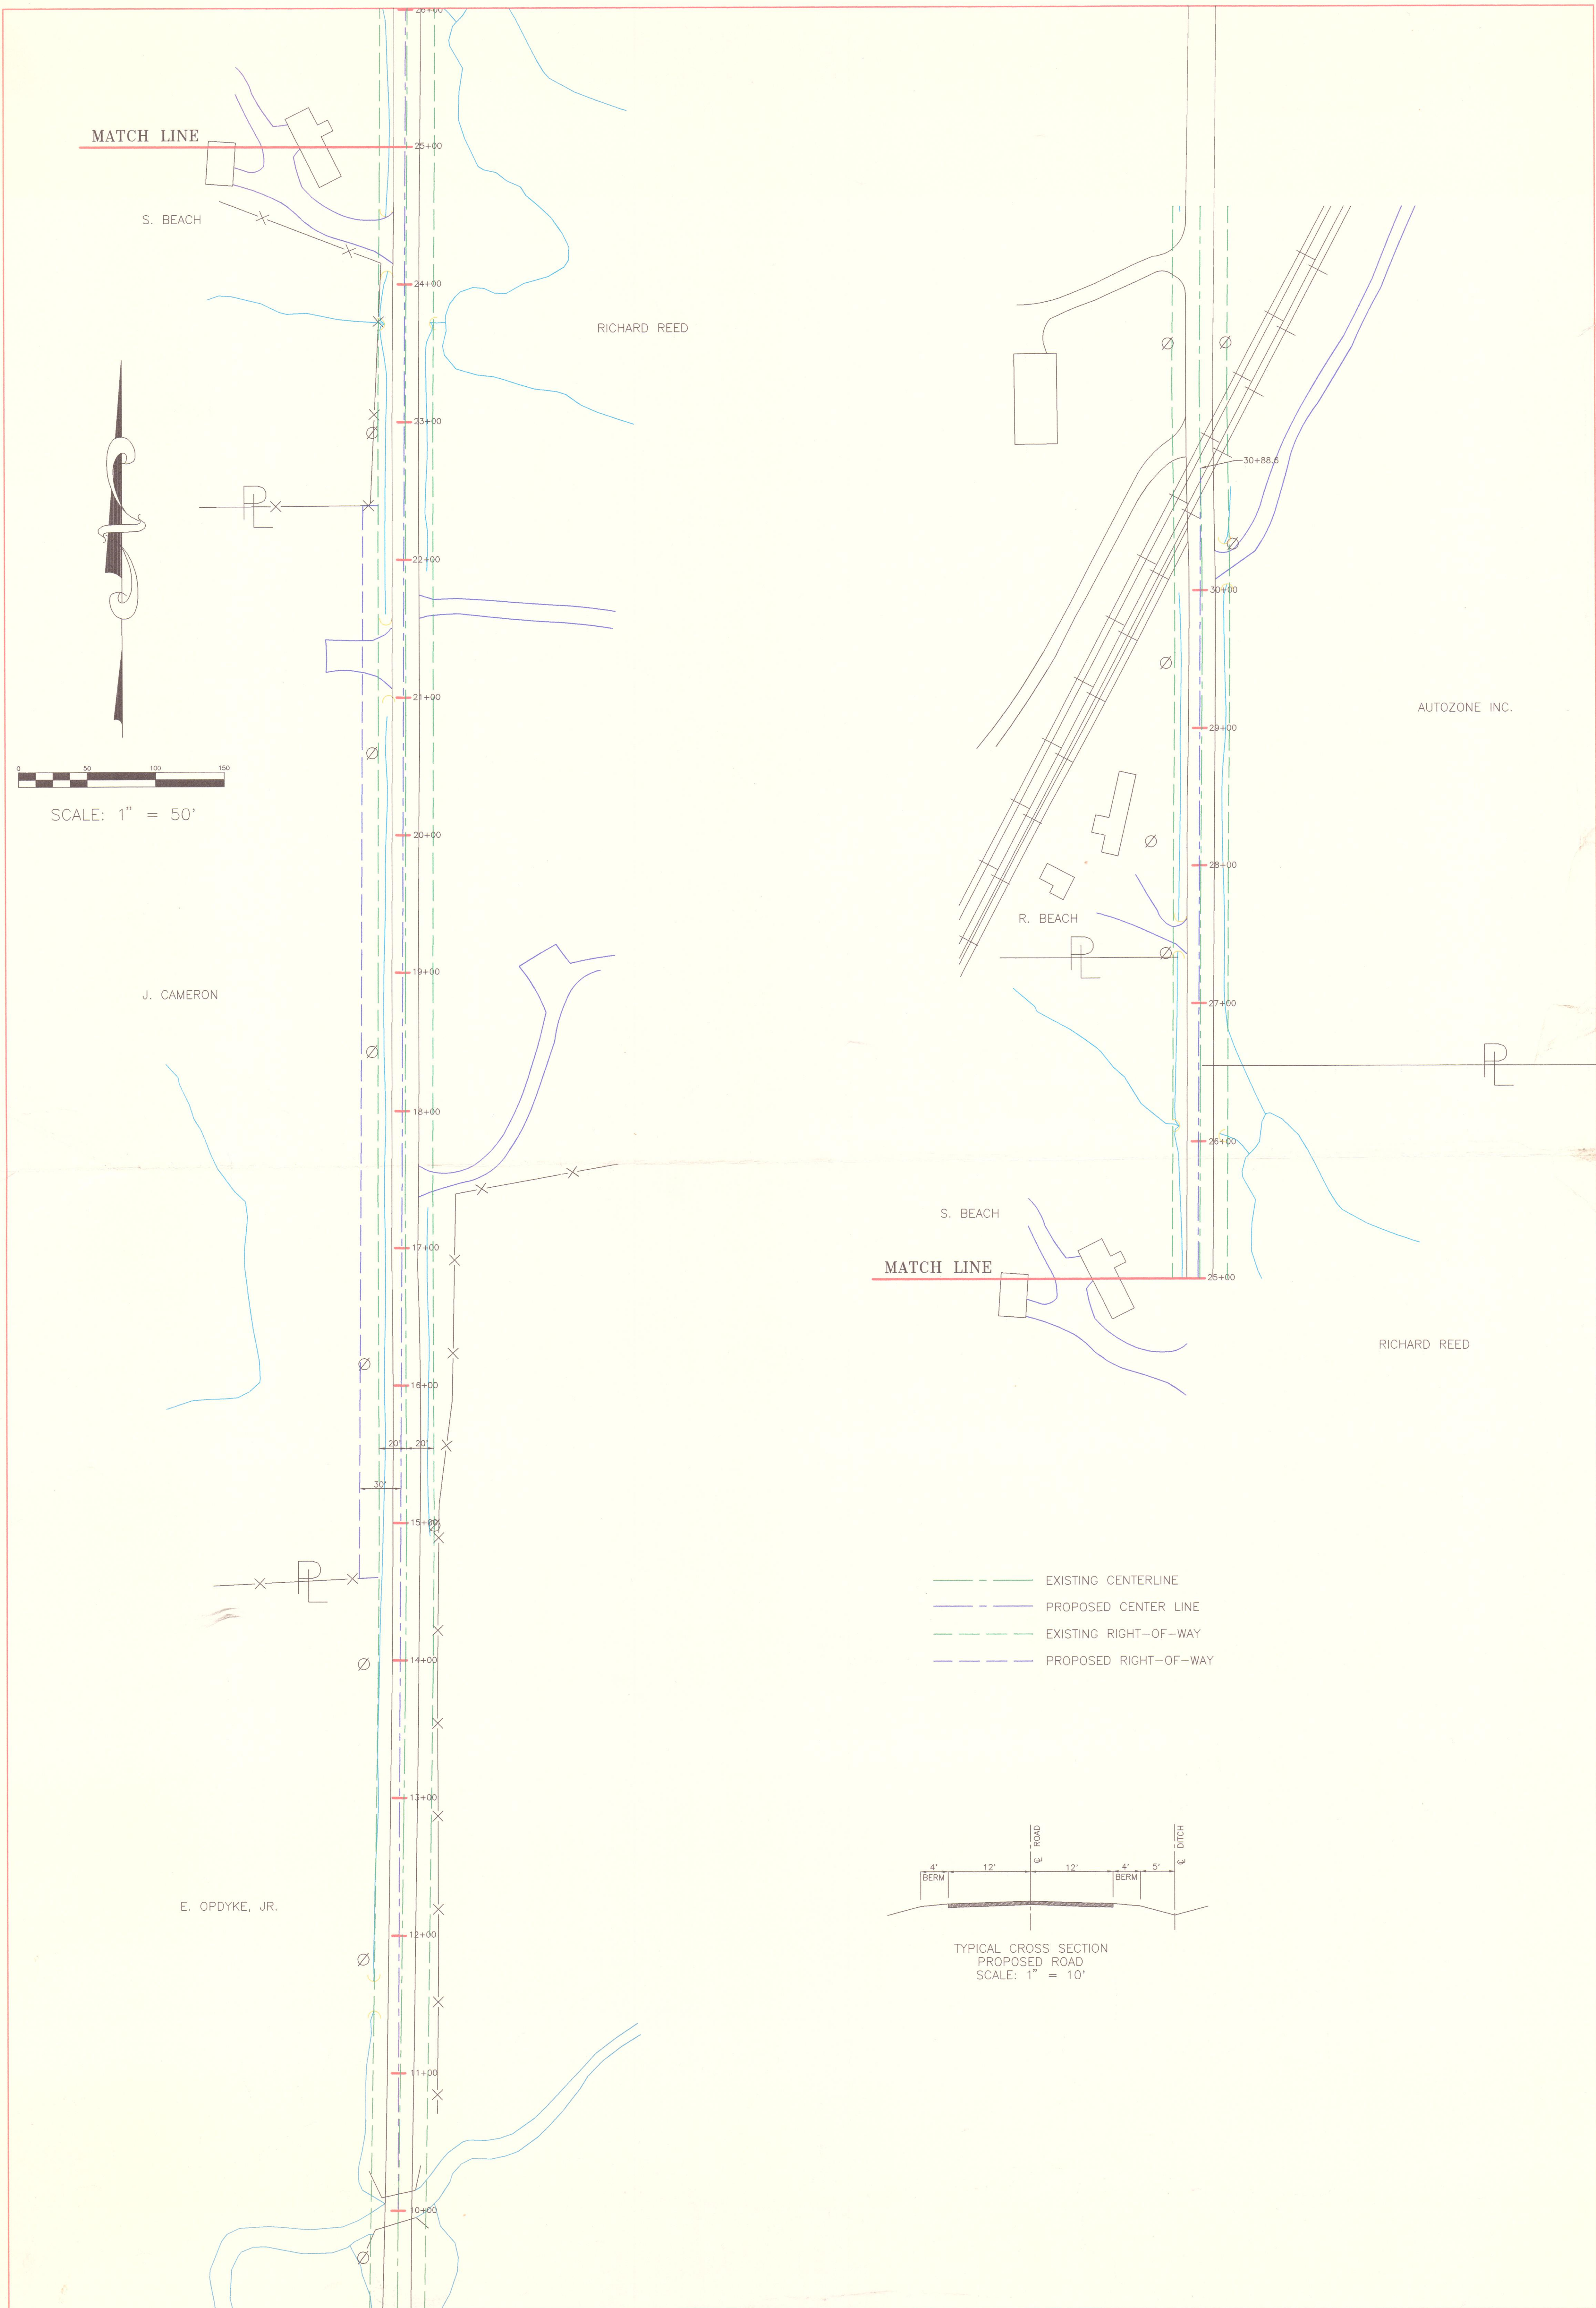

- EXISTING CENTERLINE
- PROPOSED CENTER LINE
- EXISTING RIGHT-OF-WAY
- PROPOSED RIGHT-OF-WAY

