



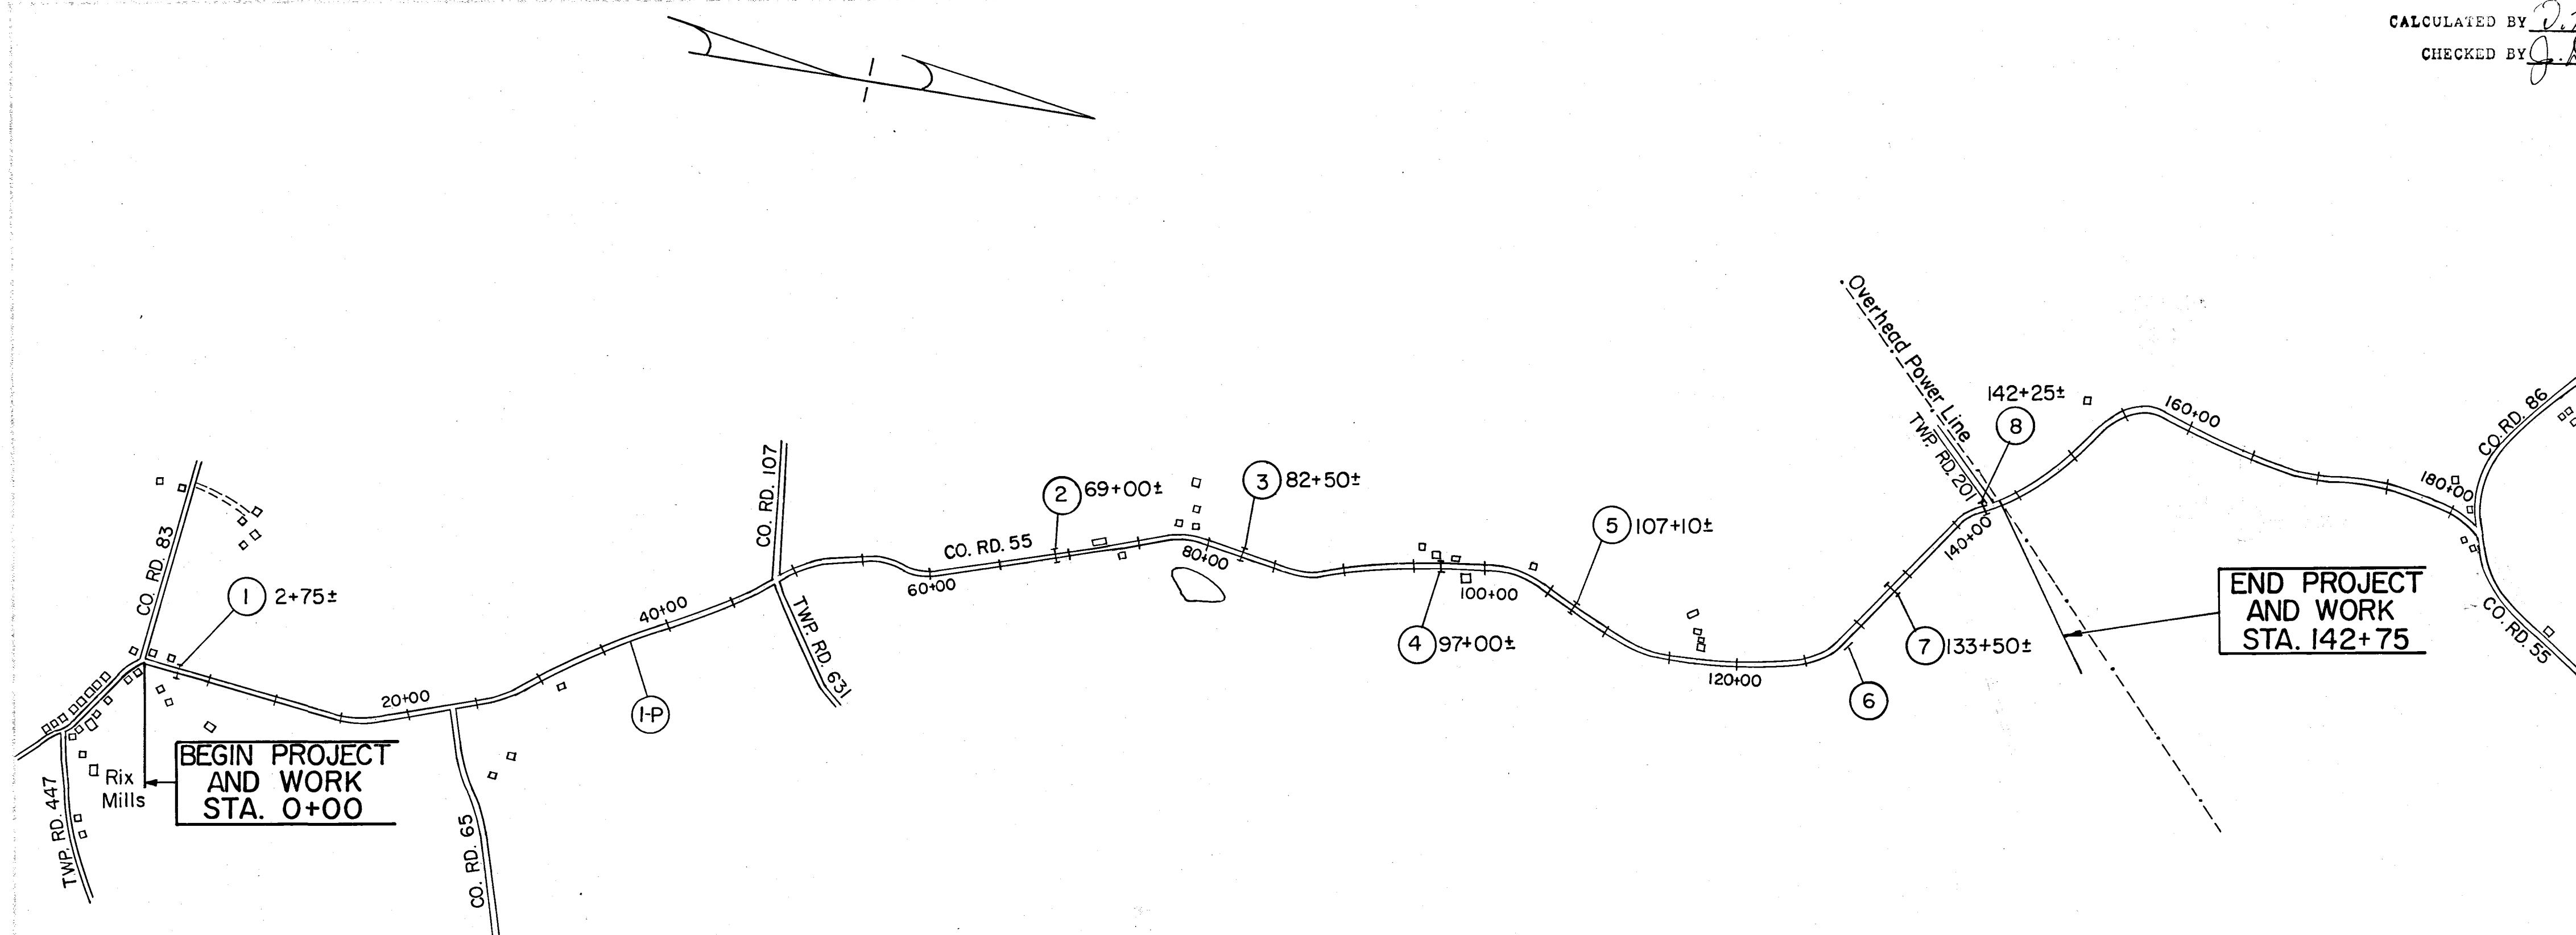


602	Conc.	Cu. Yds.	0.21
603	Masonry	Cu. Yds.	0.21
603	Conc. 24" Cond. Type F	Lin. Ft.	40
603	Conc. 24" Cond. Type B	Lin. Ft.	7
603	Conc. 24" Cond. Type C	Lin. Ft.	1
603	Conc. 24" Cond. Type D	Lin. Ft.	1
603	Conc. 24" Cond. Type E	Lin. Ft.	1
TYPICAL SECTIONS
TYPE 404 ON 402


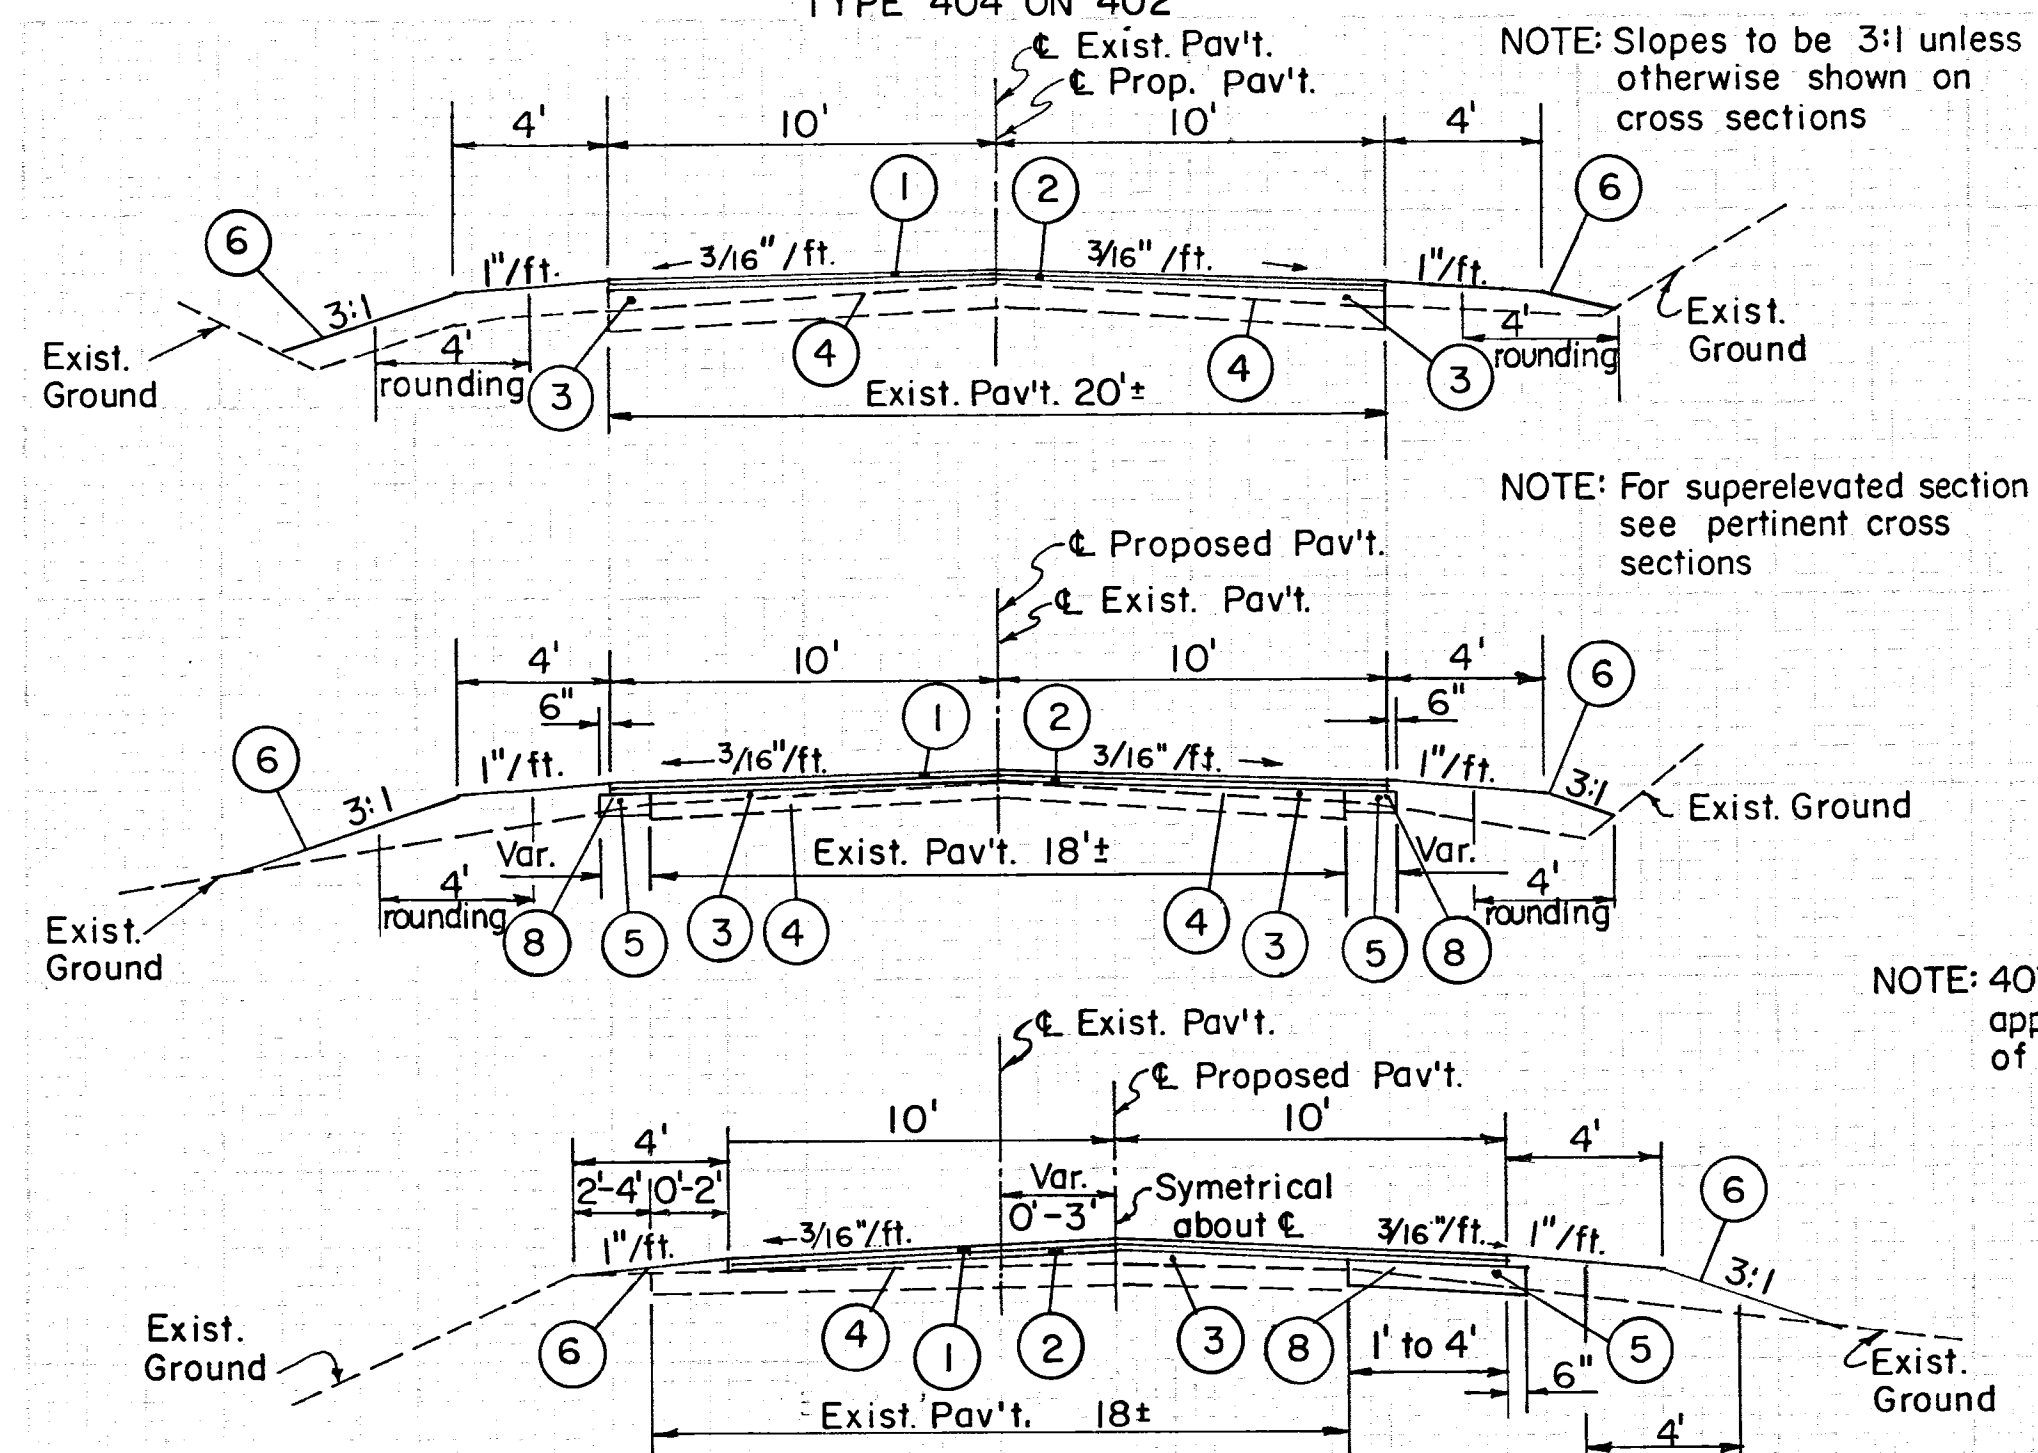


- 1 404 1" Asphalt Concrete, AC-20
- 2 402 1 1/4" Asphalt Concrete, AC-20
- 3 402 Pre-Level Course Asphalt Concrete, AC-20
- 4 407 Tack Coat: 702.02, RC-250, 702.04 SS-1, SS-1/4, MS-2 or RS-1 & Sand Cover
- 5 304 6" Aggregate Base
- 6 659 Seeding and Mulching
- 8 408 Bituminous Prime Coat: 702.09, RT-2 or RT-3 ; 702.02, MC-30 or MC-70; or 702.03, Primer 20

PLAN VIEW-DRIVES

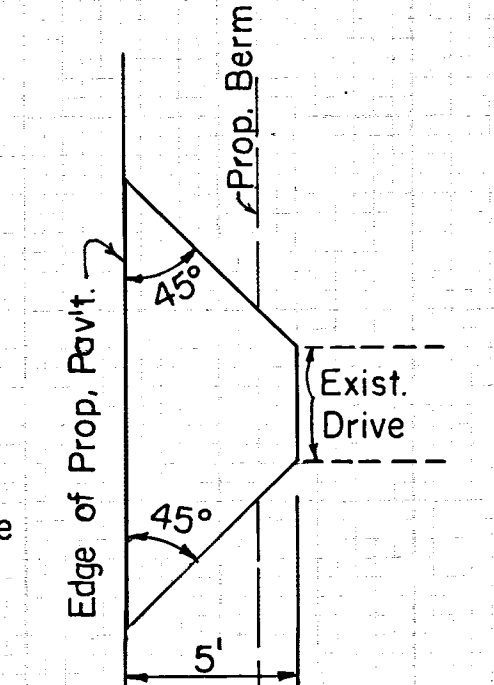

PROFILE-DRIVES & APPROACHES

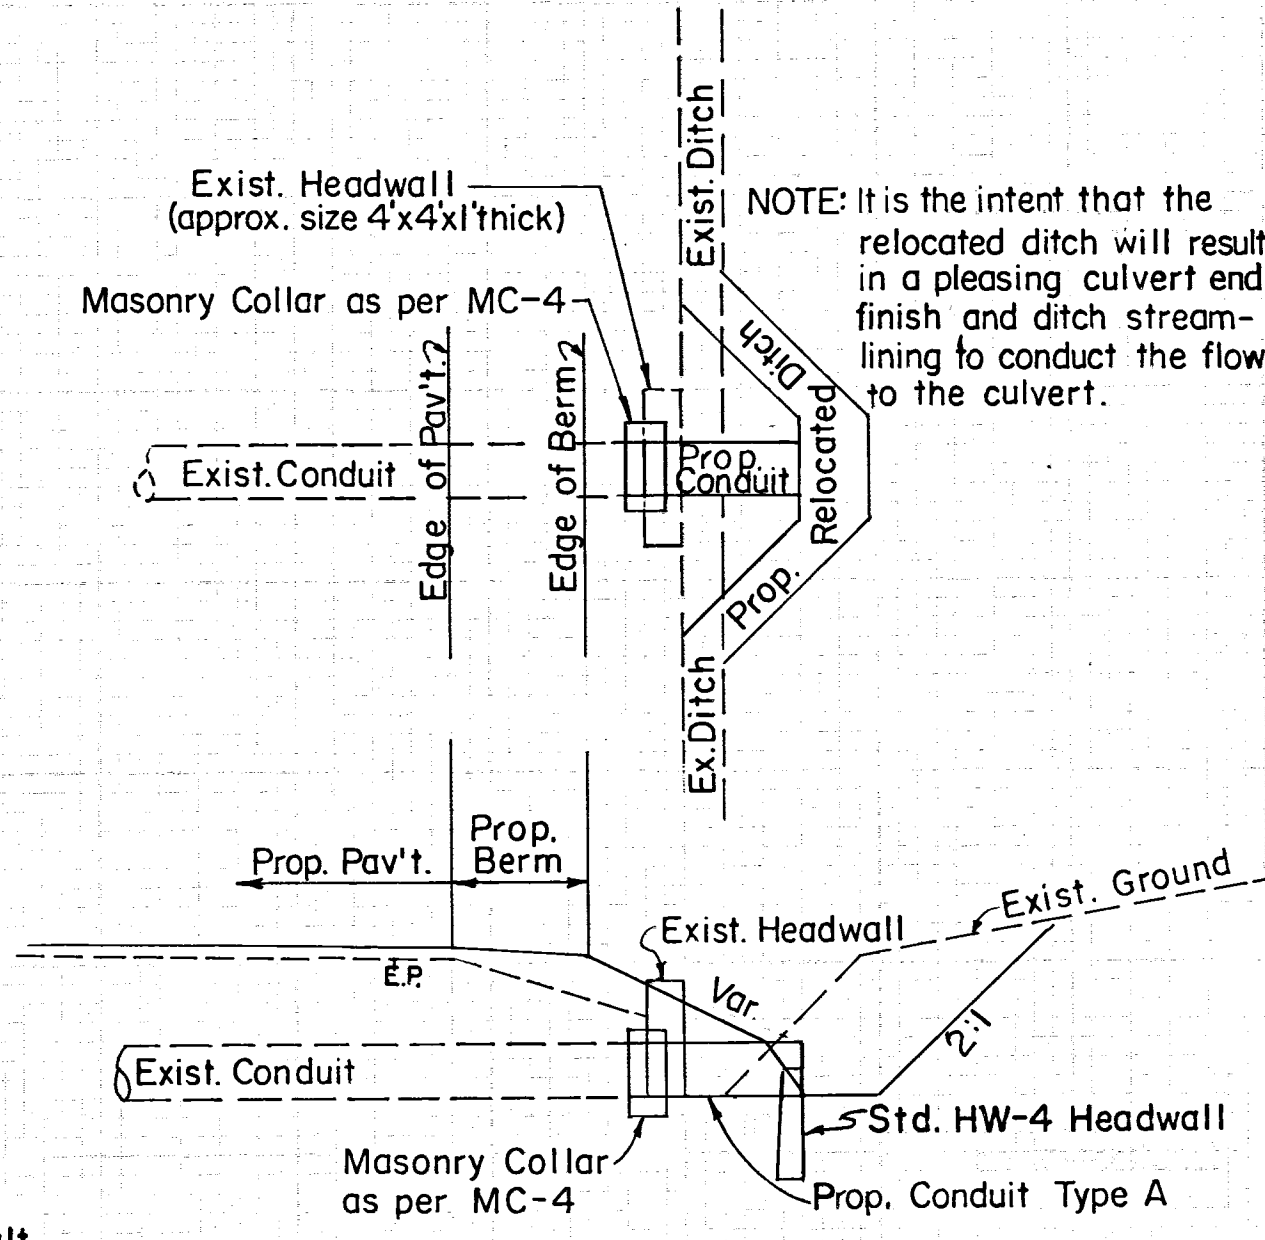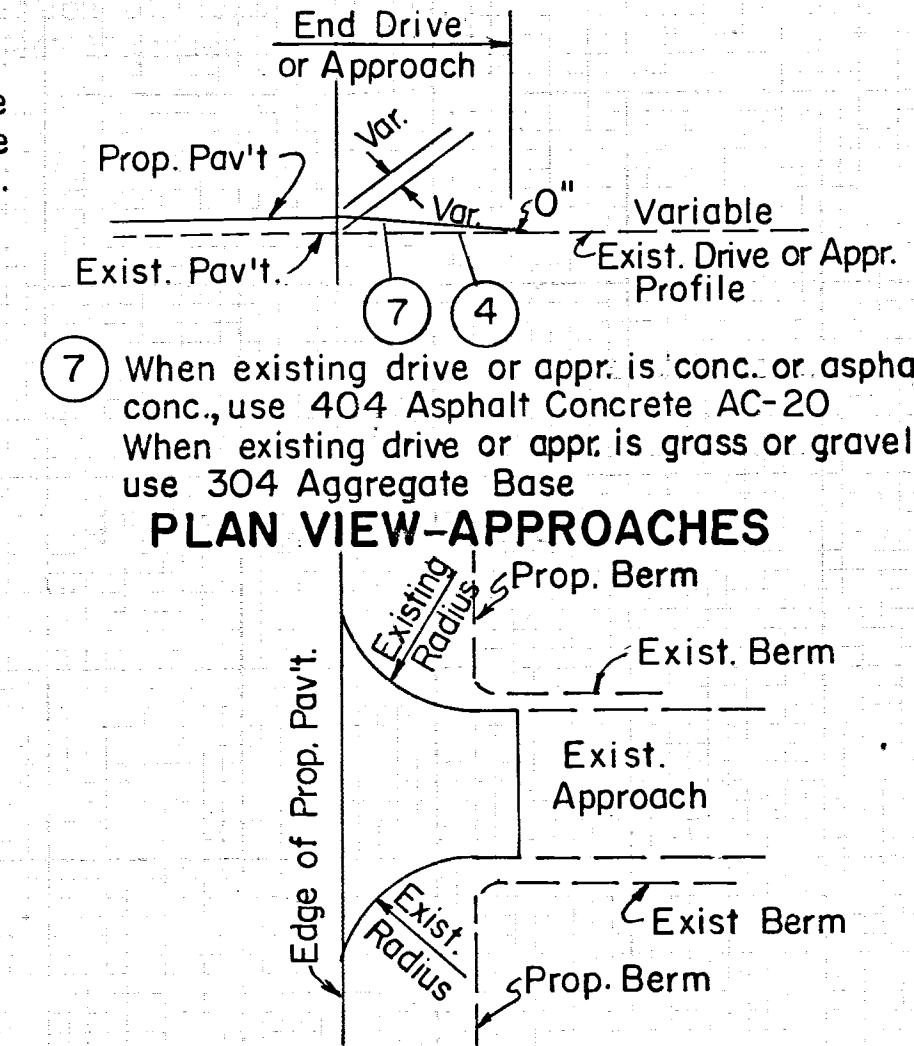

WORK REQUIRED:
Remove existing headwall and connect proposed conduit to existing conduit with a concrete collar as per MC-4. The cost of removing the existing headwall and the masonry collar shall be included in the cost of Item 603 Conduit. The existing headwall after being removed shall be placed in the proposed relocated ditch, at the direction of the Project Engineer, to prevent erosion. The relocated ditch and the placement of broken headwall shall be included in the unit price bid for Item 203 Linear Grading. Construct a HW-4 Headwall at the end of each extended conduit.

STANDARD DETAIL FOR CONDUIT EXTENSION

