
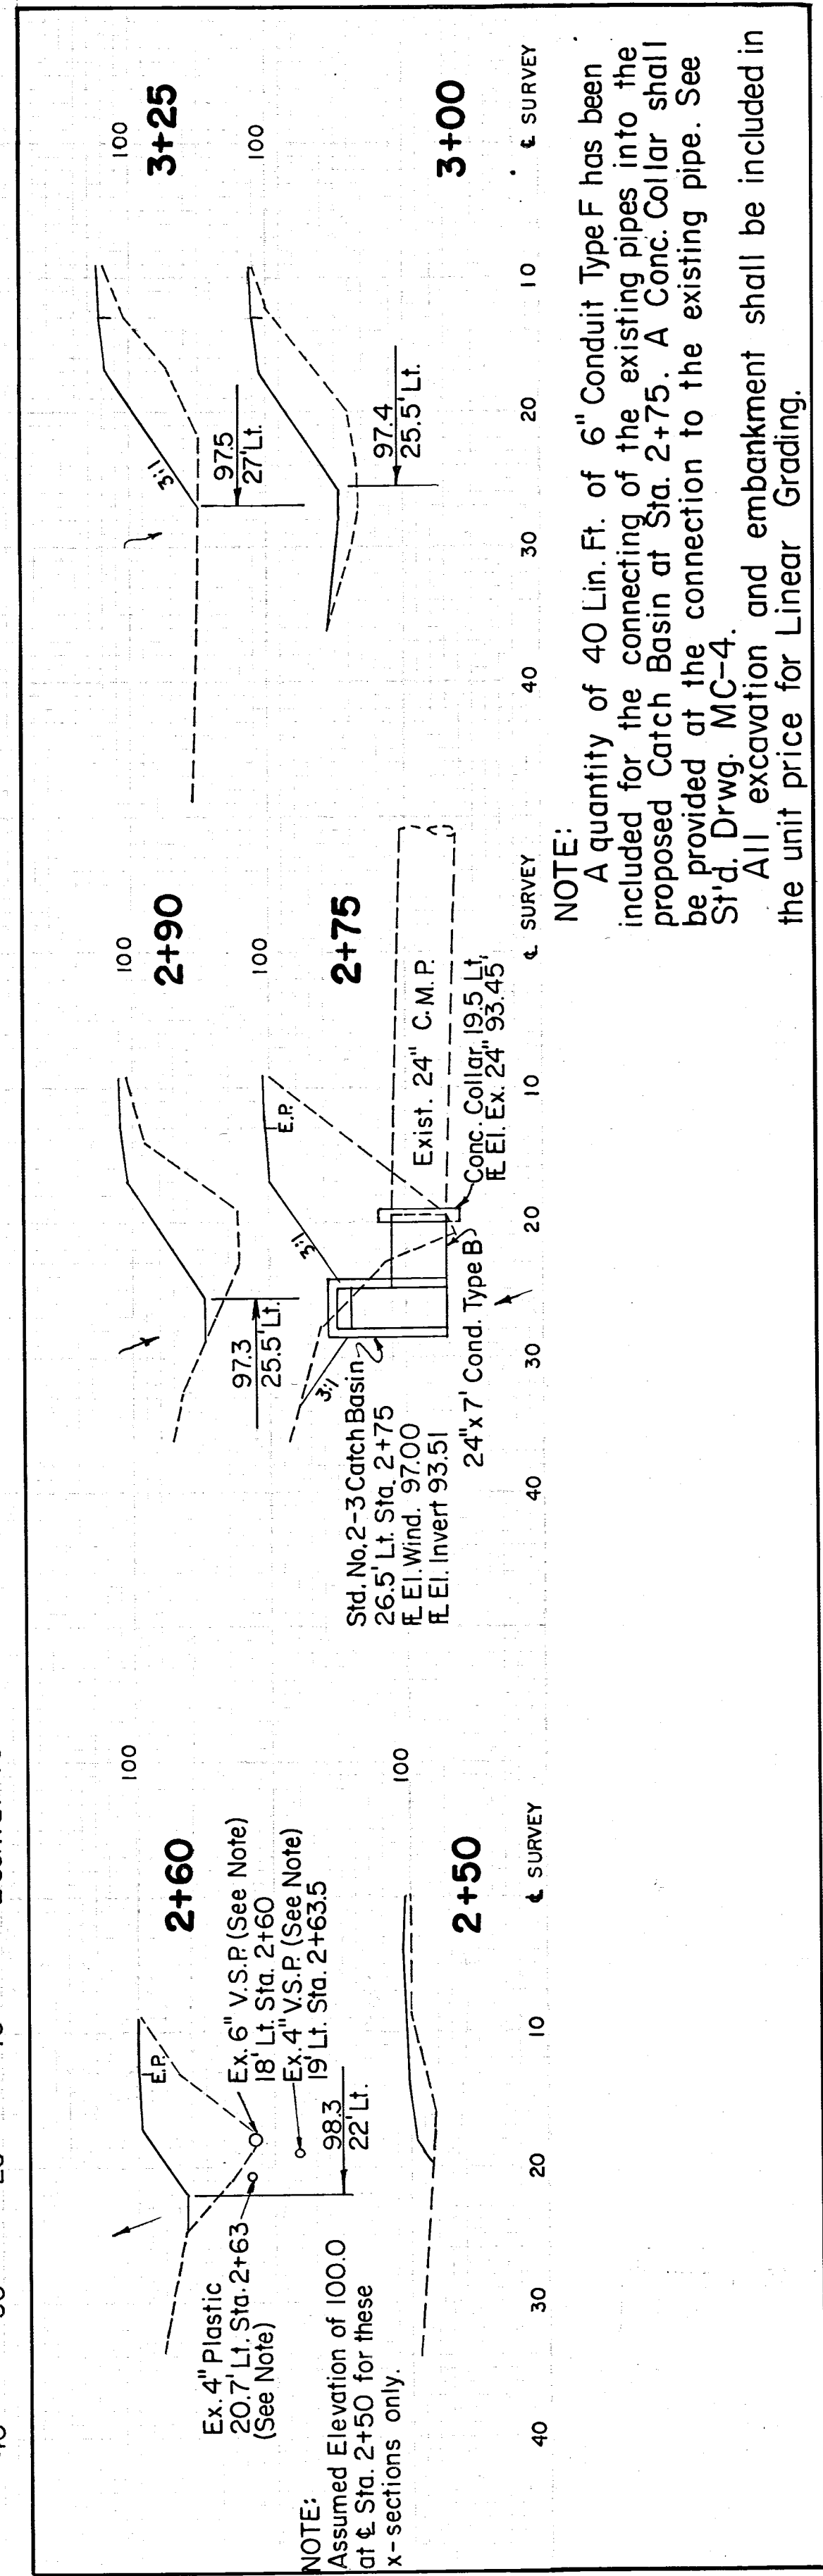


DATE	9-24-75
BY	D.M.
CHECKED	B.H.
DATE	9-24-75
BY	B.H.
CHECKED	D.M.
DATE	9-26-75
BY	B.H.
CHECKED	D.L.
DATE	10-8-75
BY	B.H.
CHECKED	B.H.
DATE	10-1-75

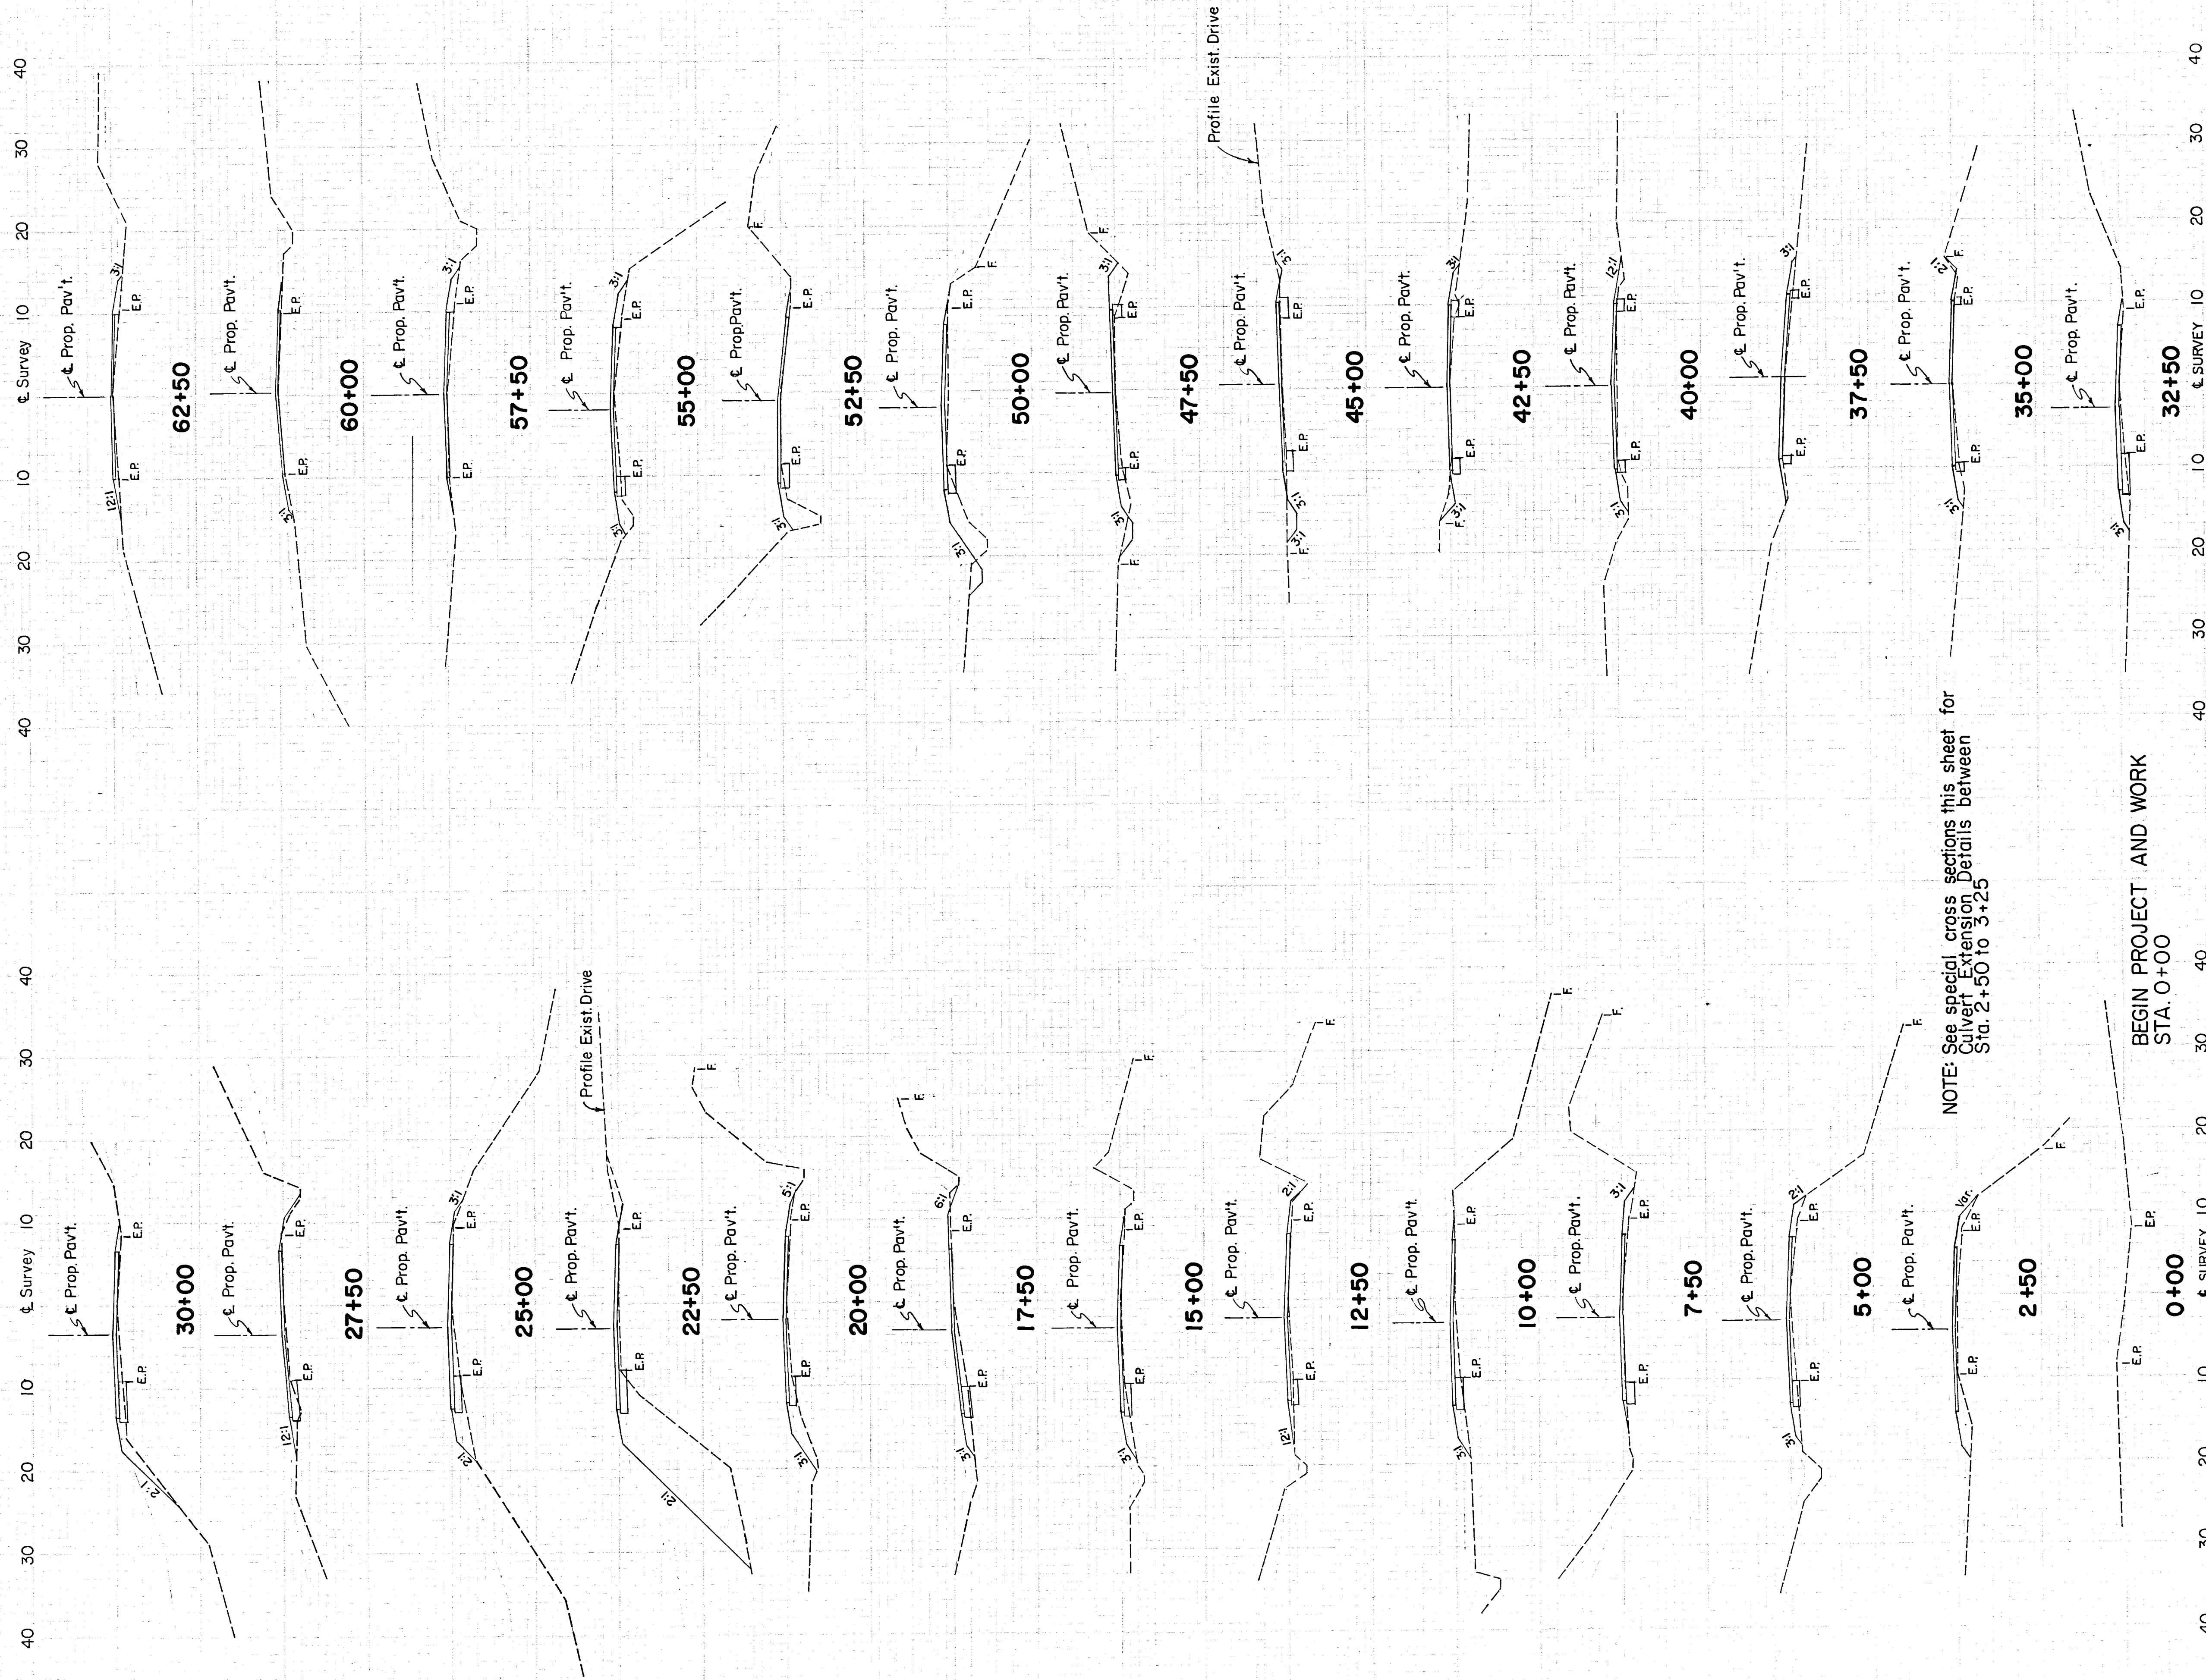

0+00 - 62+50

COUNTY ROAD 55
MUSKINGUM COUNTY